

Seeding  
End Area Sq. Yd.


148  
803  
141  
761  
133  
717  
125  
692  
124  
683  
122

140 120 100 80 60 40 20 E 20 40 60 80 100

2	0.10		
---	------	--	--

LAKE COUNTY  
LAK-2-10.35

280  
379

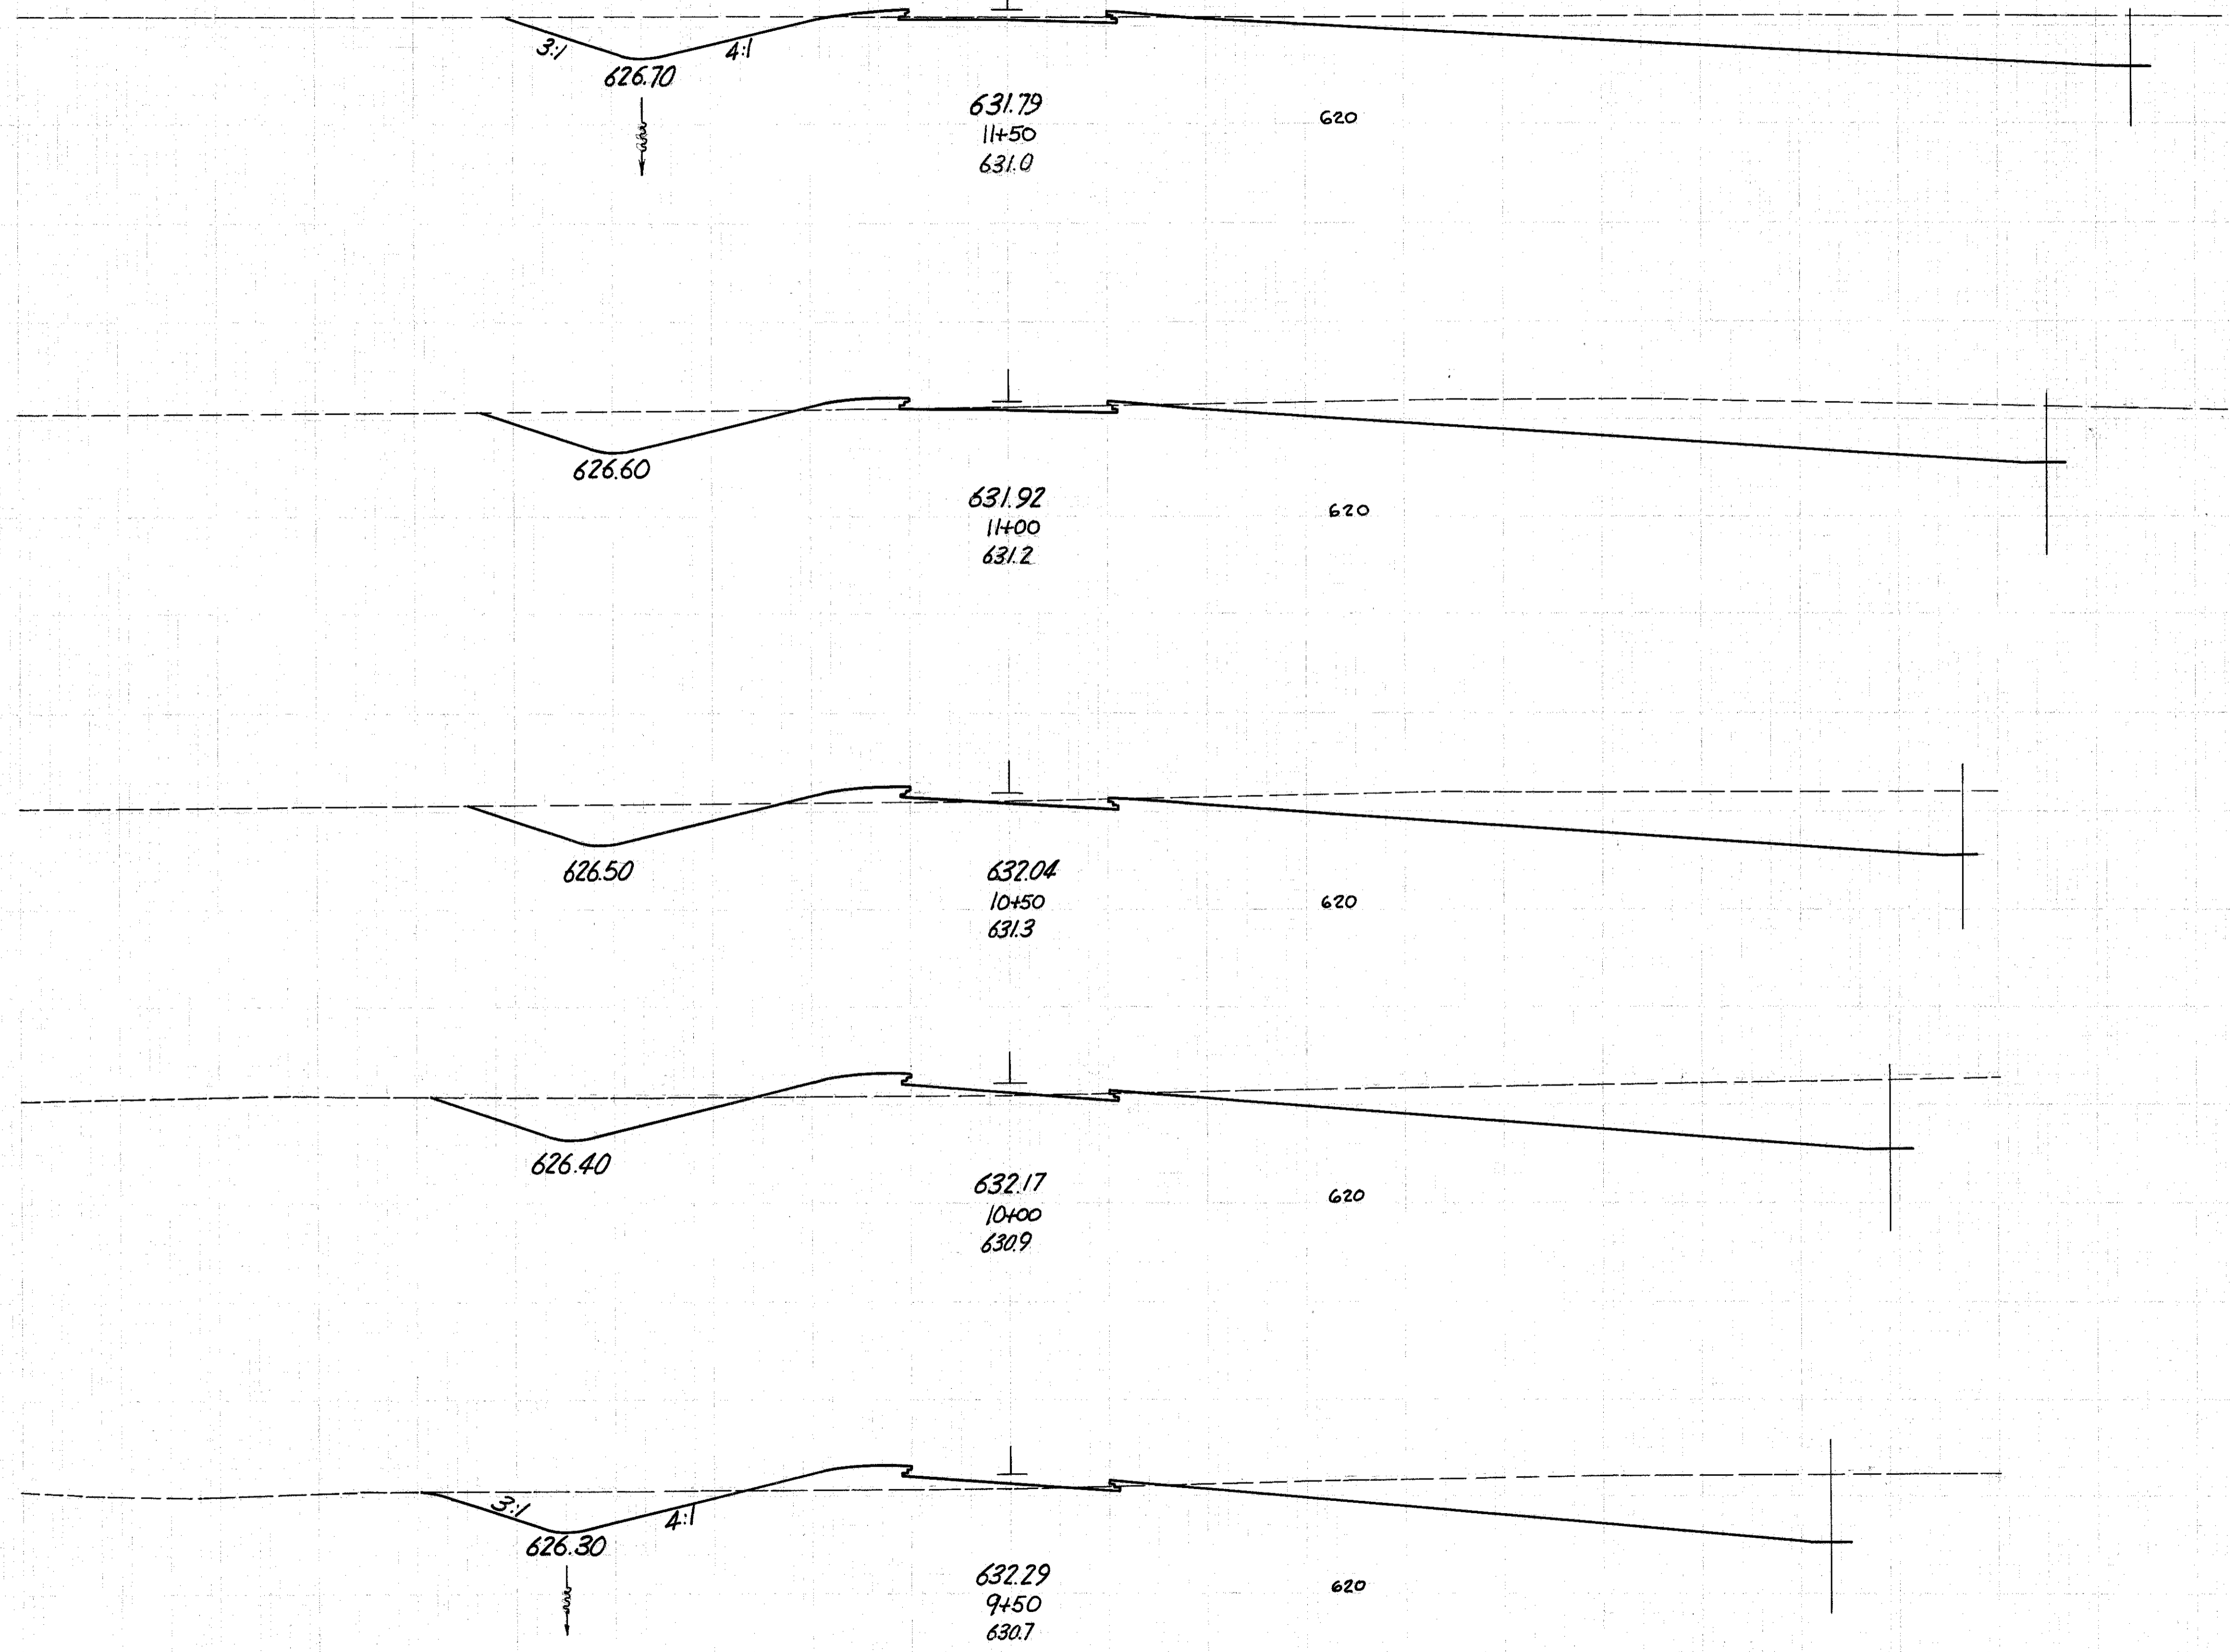

End Area		Cu. Yd.	
Cut	Fill	Cut	Fill
354	4		
		694	13
395	10		
		726	26
389	18		
		691	41
357	26		
		627	62
320	41		
		575	97
301	64		

Sta. 9+00

Sta. 9+00

Reloc. Blackbrook Rd. Sta. 9+50 to 11+50

140 120 100 80 60 40 20 E 20 40 60 80 100