


LAKE COUNTY
LAK-2-10.35

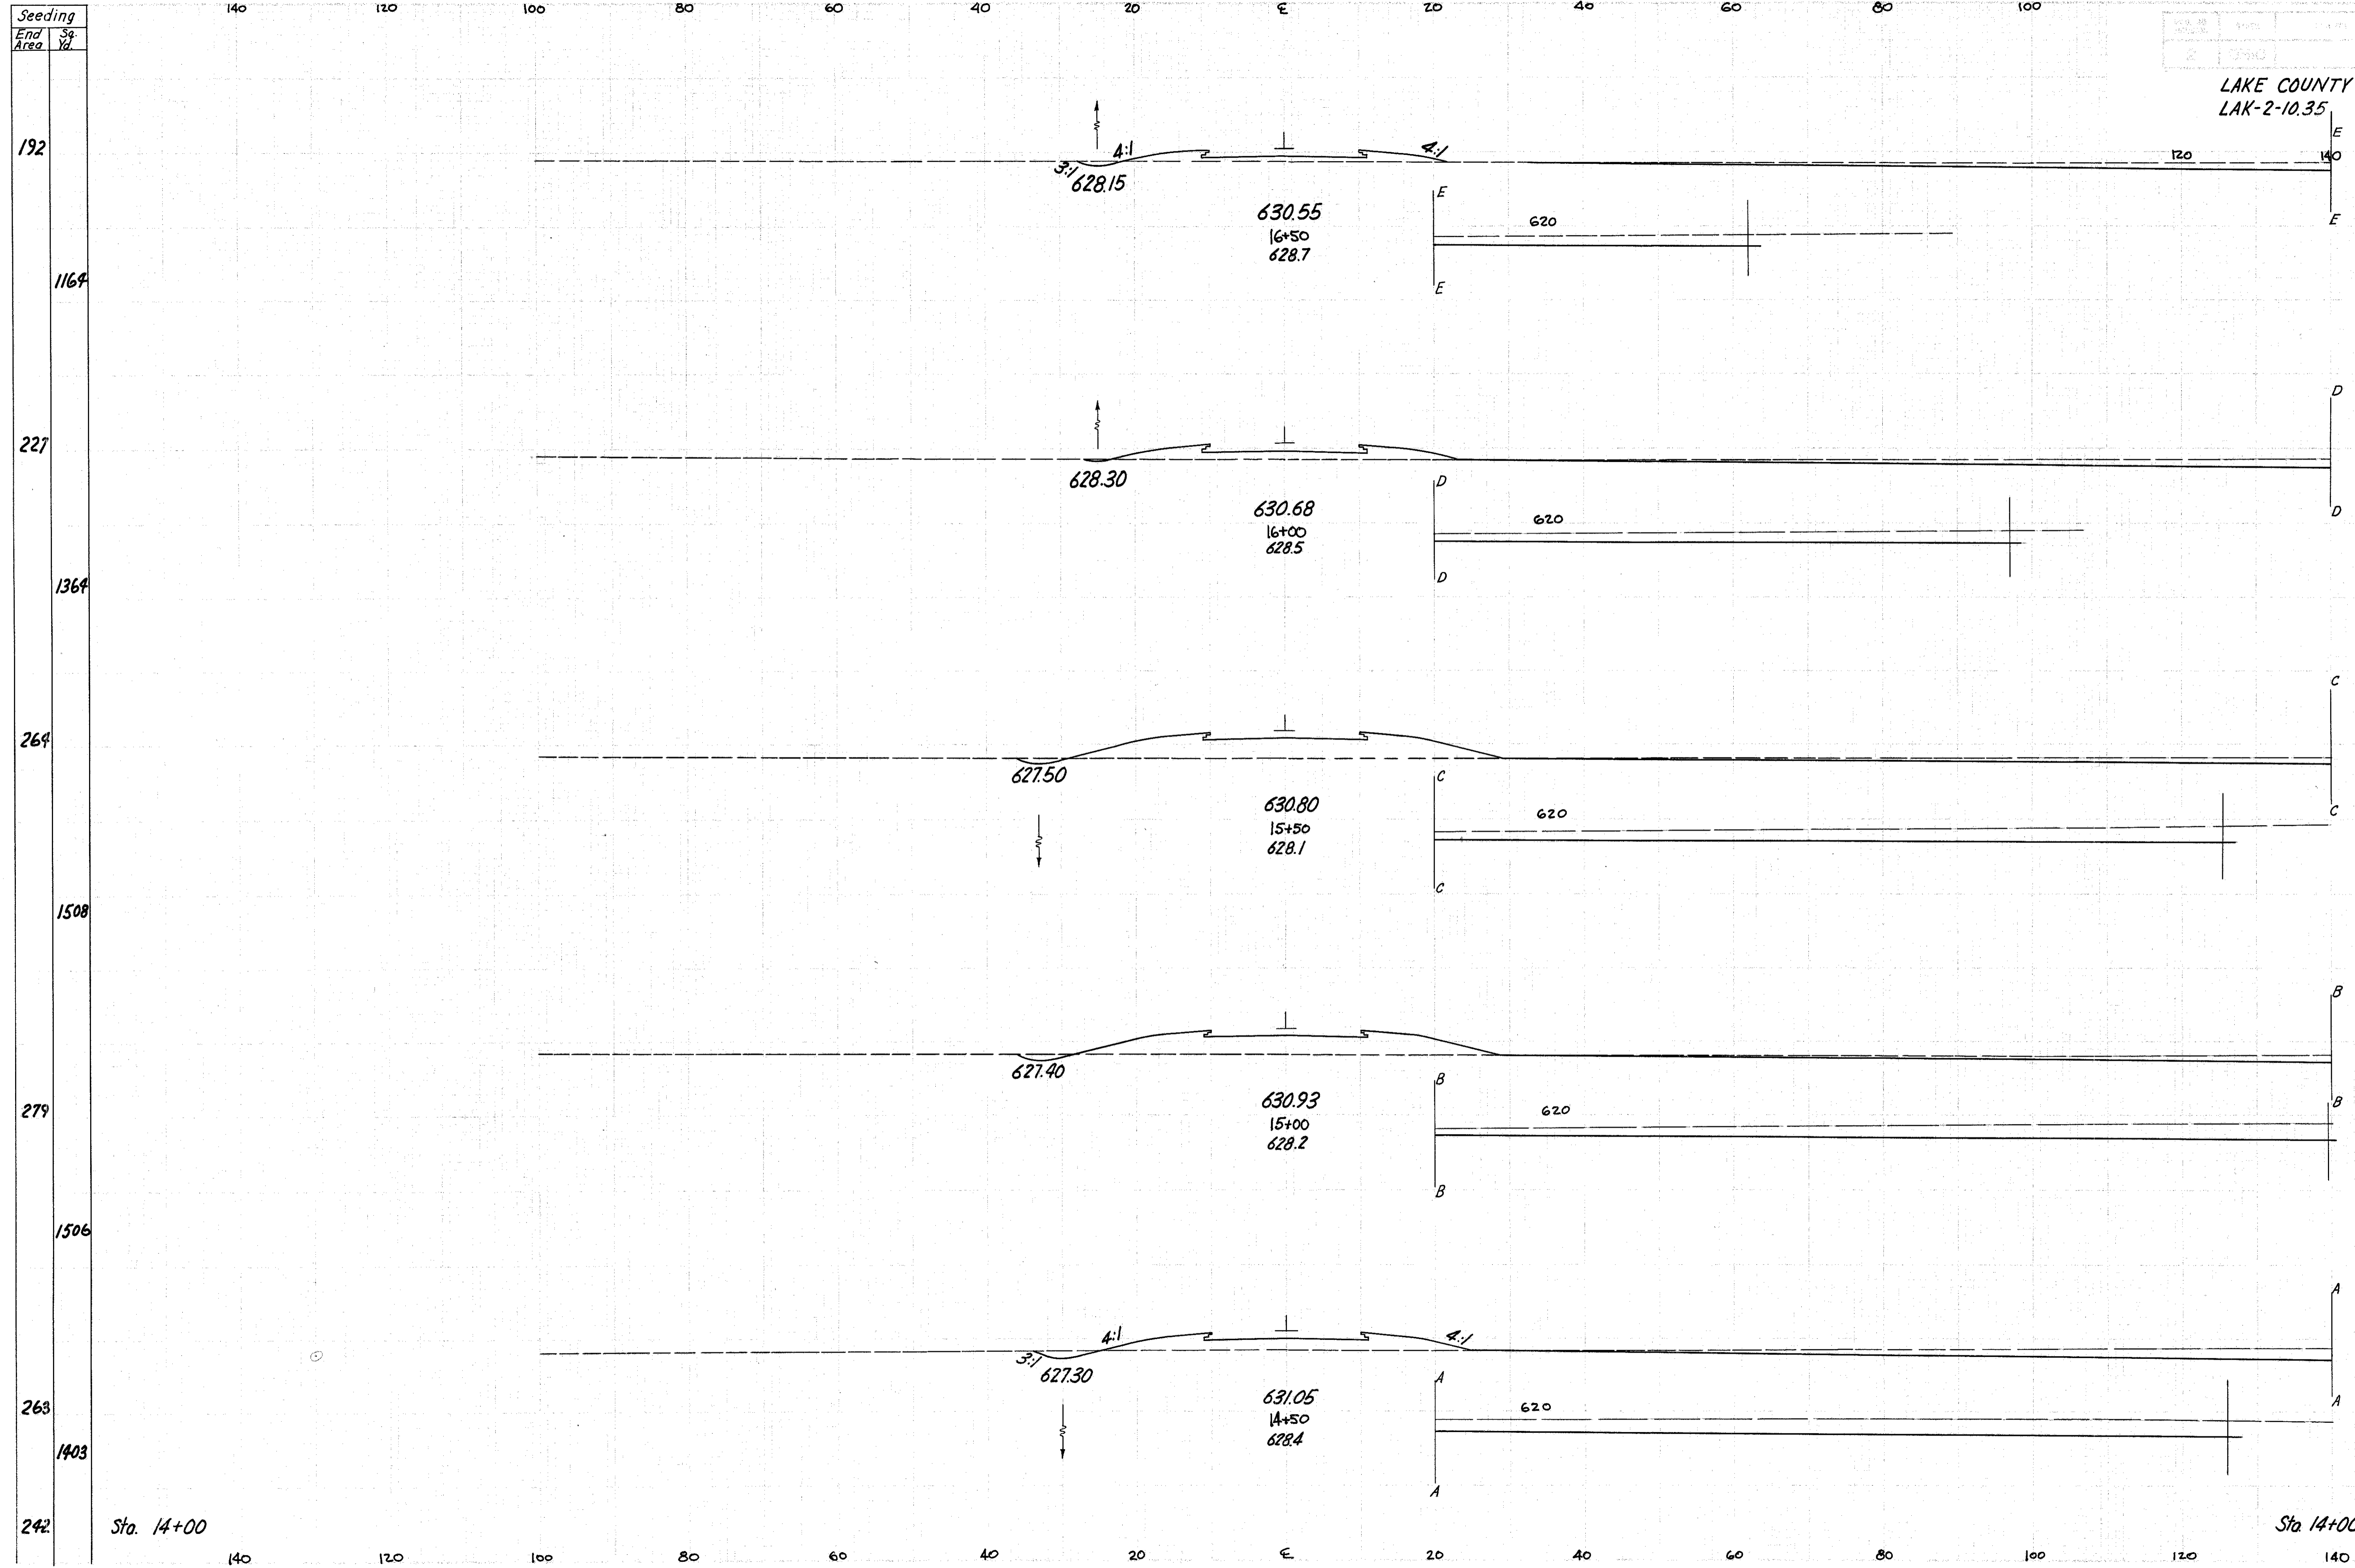

End Area		Cu. Yd.	
Cut	Fill	Cut	Fill
120	36		
		266	80
167	50		
		338	176
198	140		
		404	246
238	126		
		509	191
312	80		
		603	139
339	70		

Sta. 14+00

Sta. 14+00

Reloc. Blackbrook Rd. Sta. 14+50 to 16+50