


Seeding
End Area
Sq. Yd.

283
379

LAKE COUNTY
LAK-2-10.35

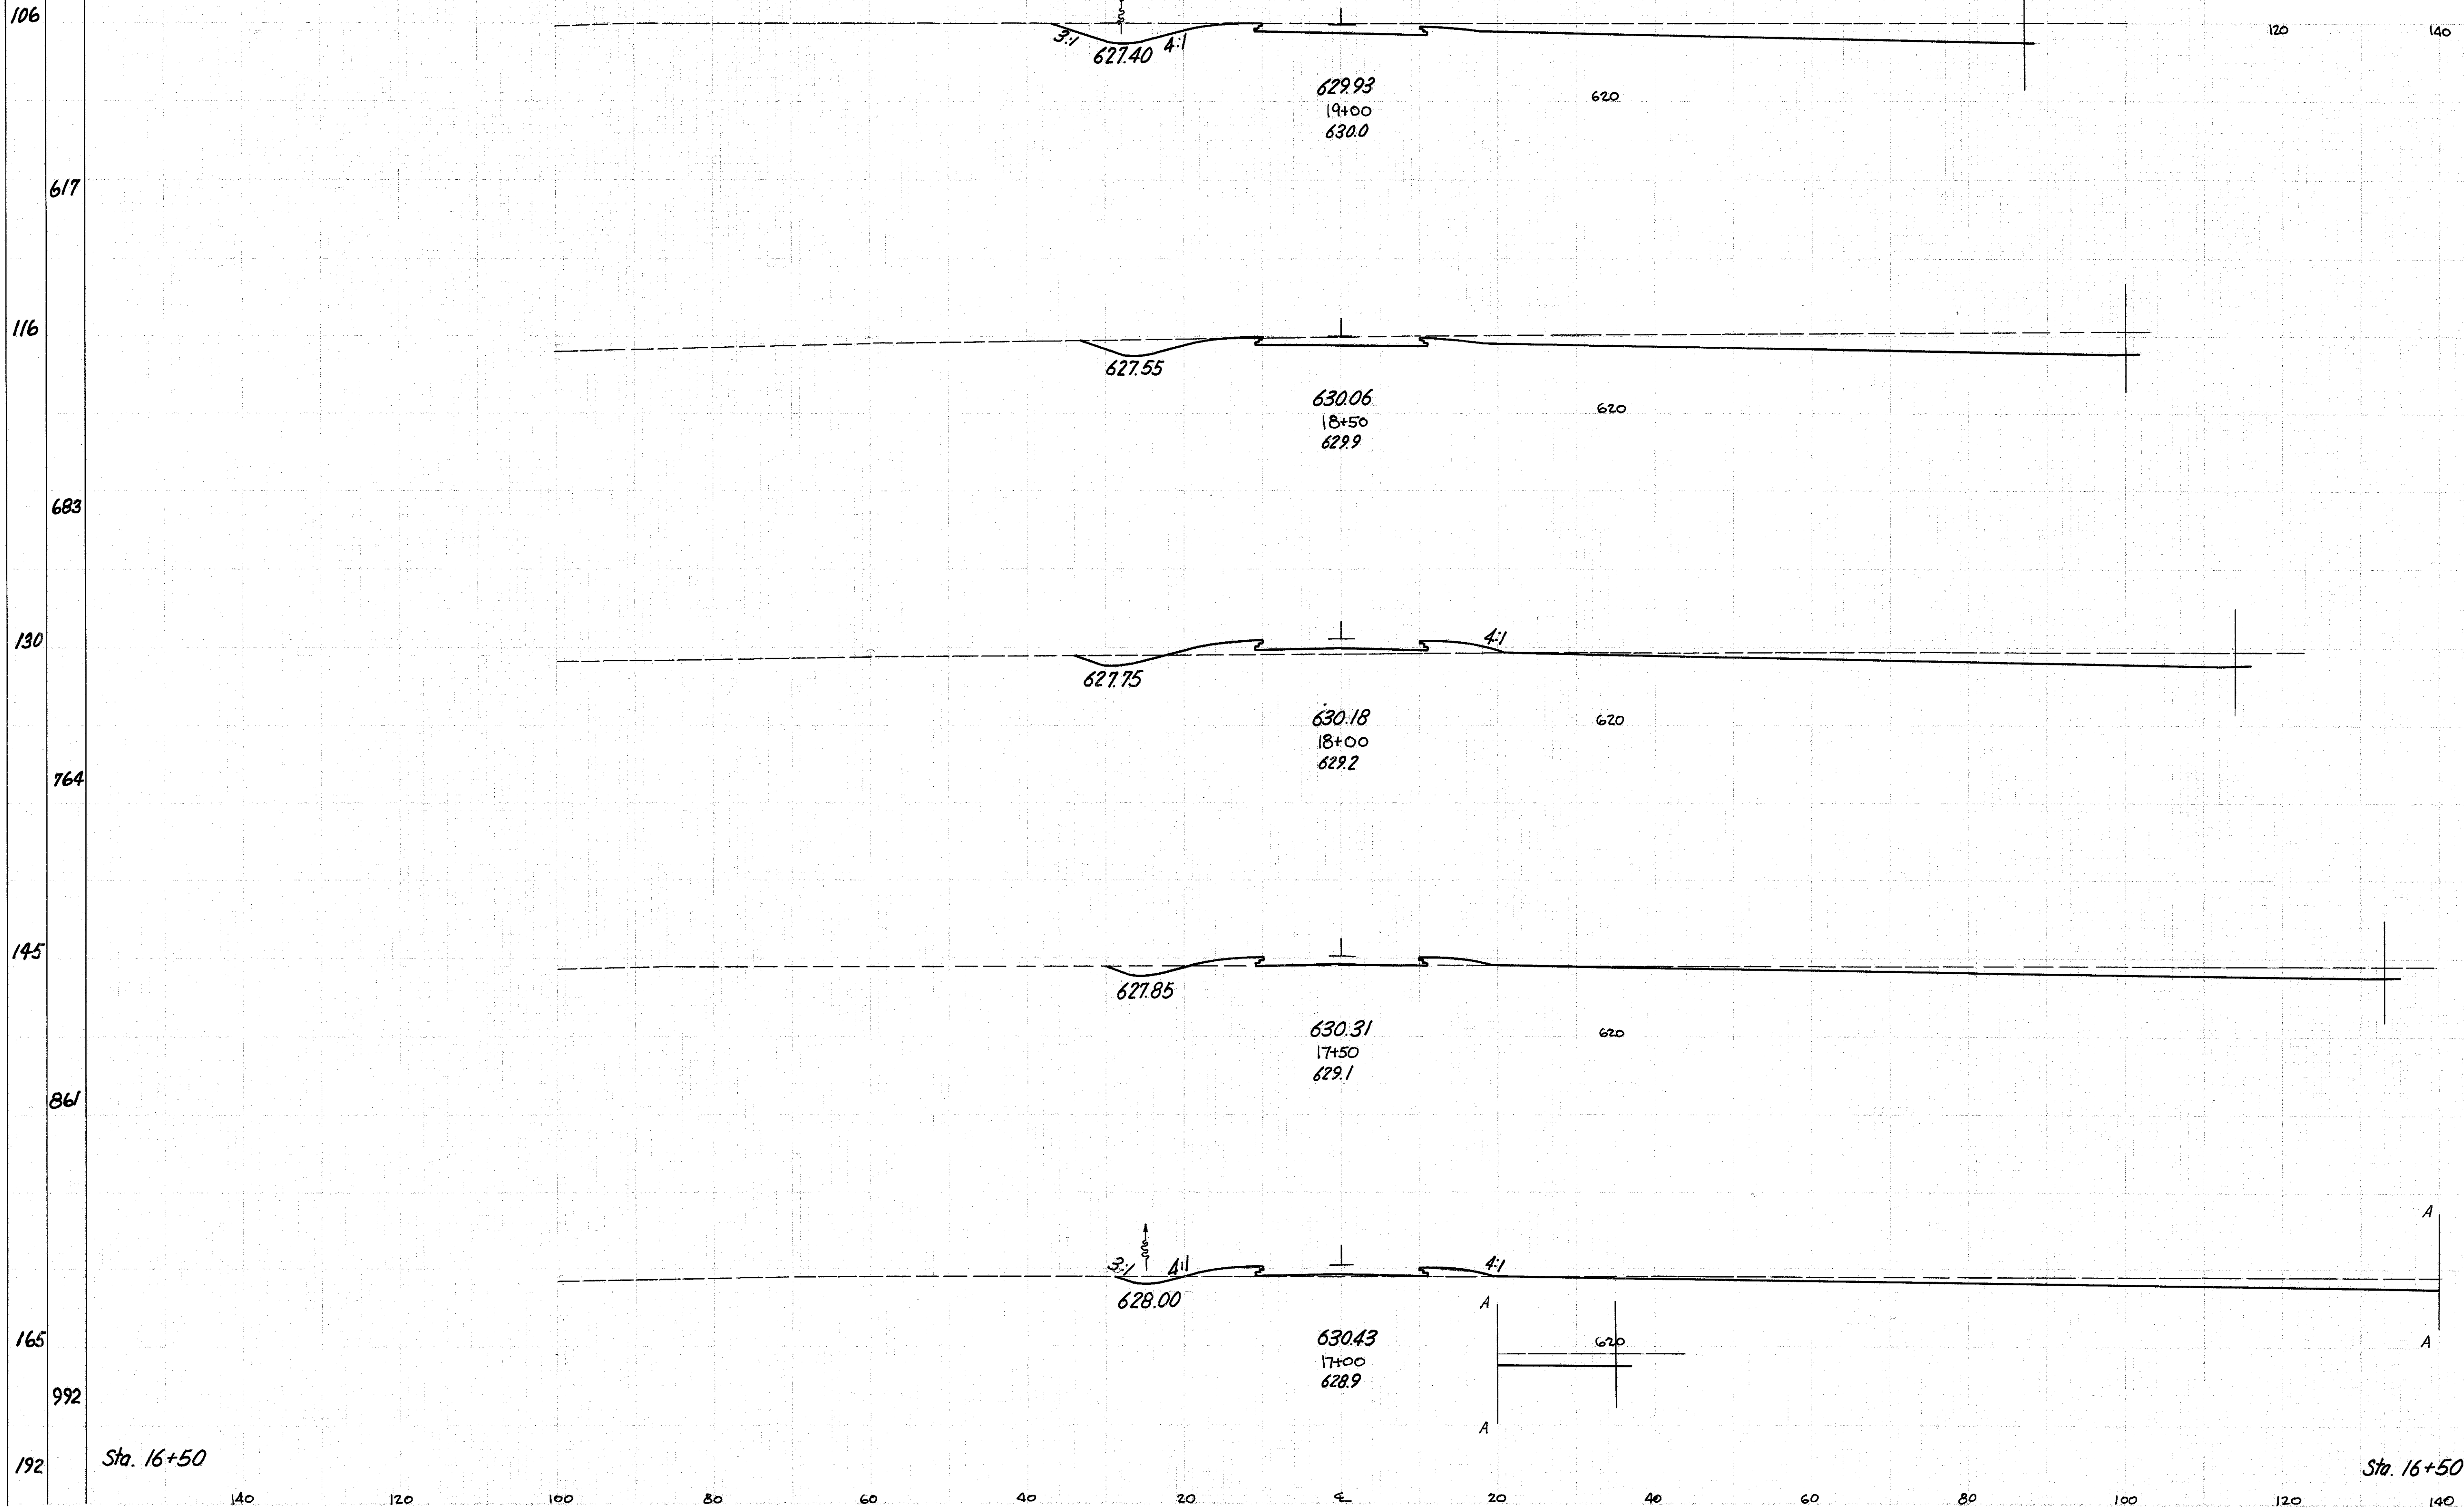

End Area		Cu. Yd.	
Cut	Fill	Cut	Fill
192	0		
			361
198	0		
			266.35
89	38		
			168.48
92	14		
			192.30
115	18		
			218.50
120	36		

Sta. 16+50

Sta. 16+50

Reloc. Blackbrook Rd. Sta. 17+00 to 19+00