


Seeding
End Area Sq. Yd.

68
406
78
450
84
489
92
525
97
564
106

Sta. 19+00

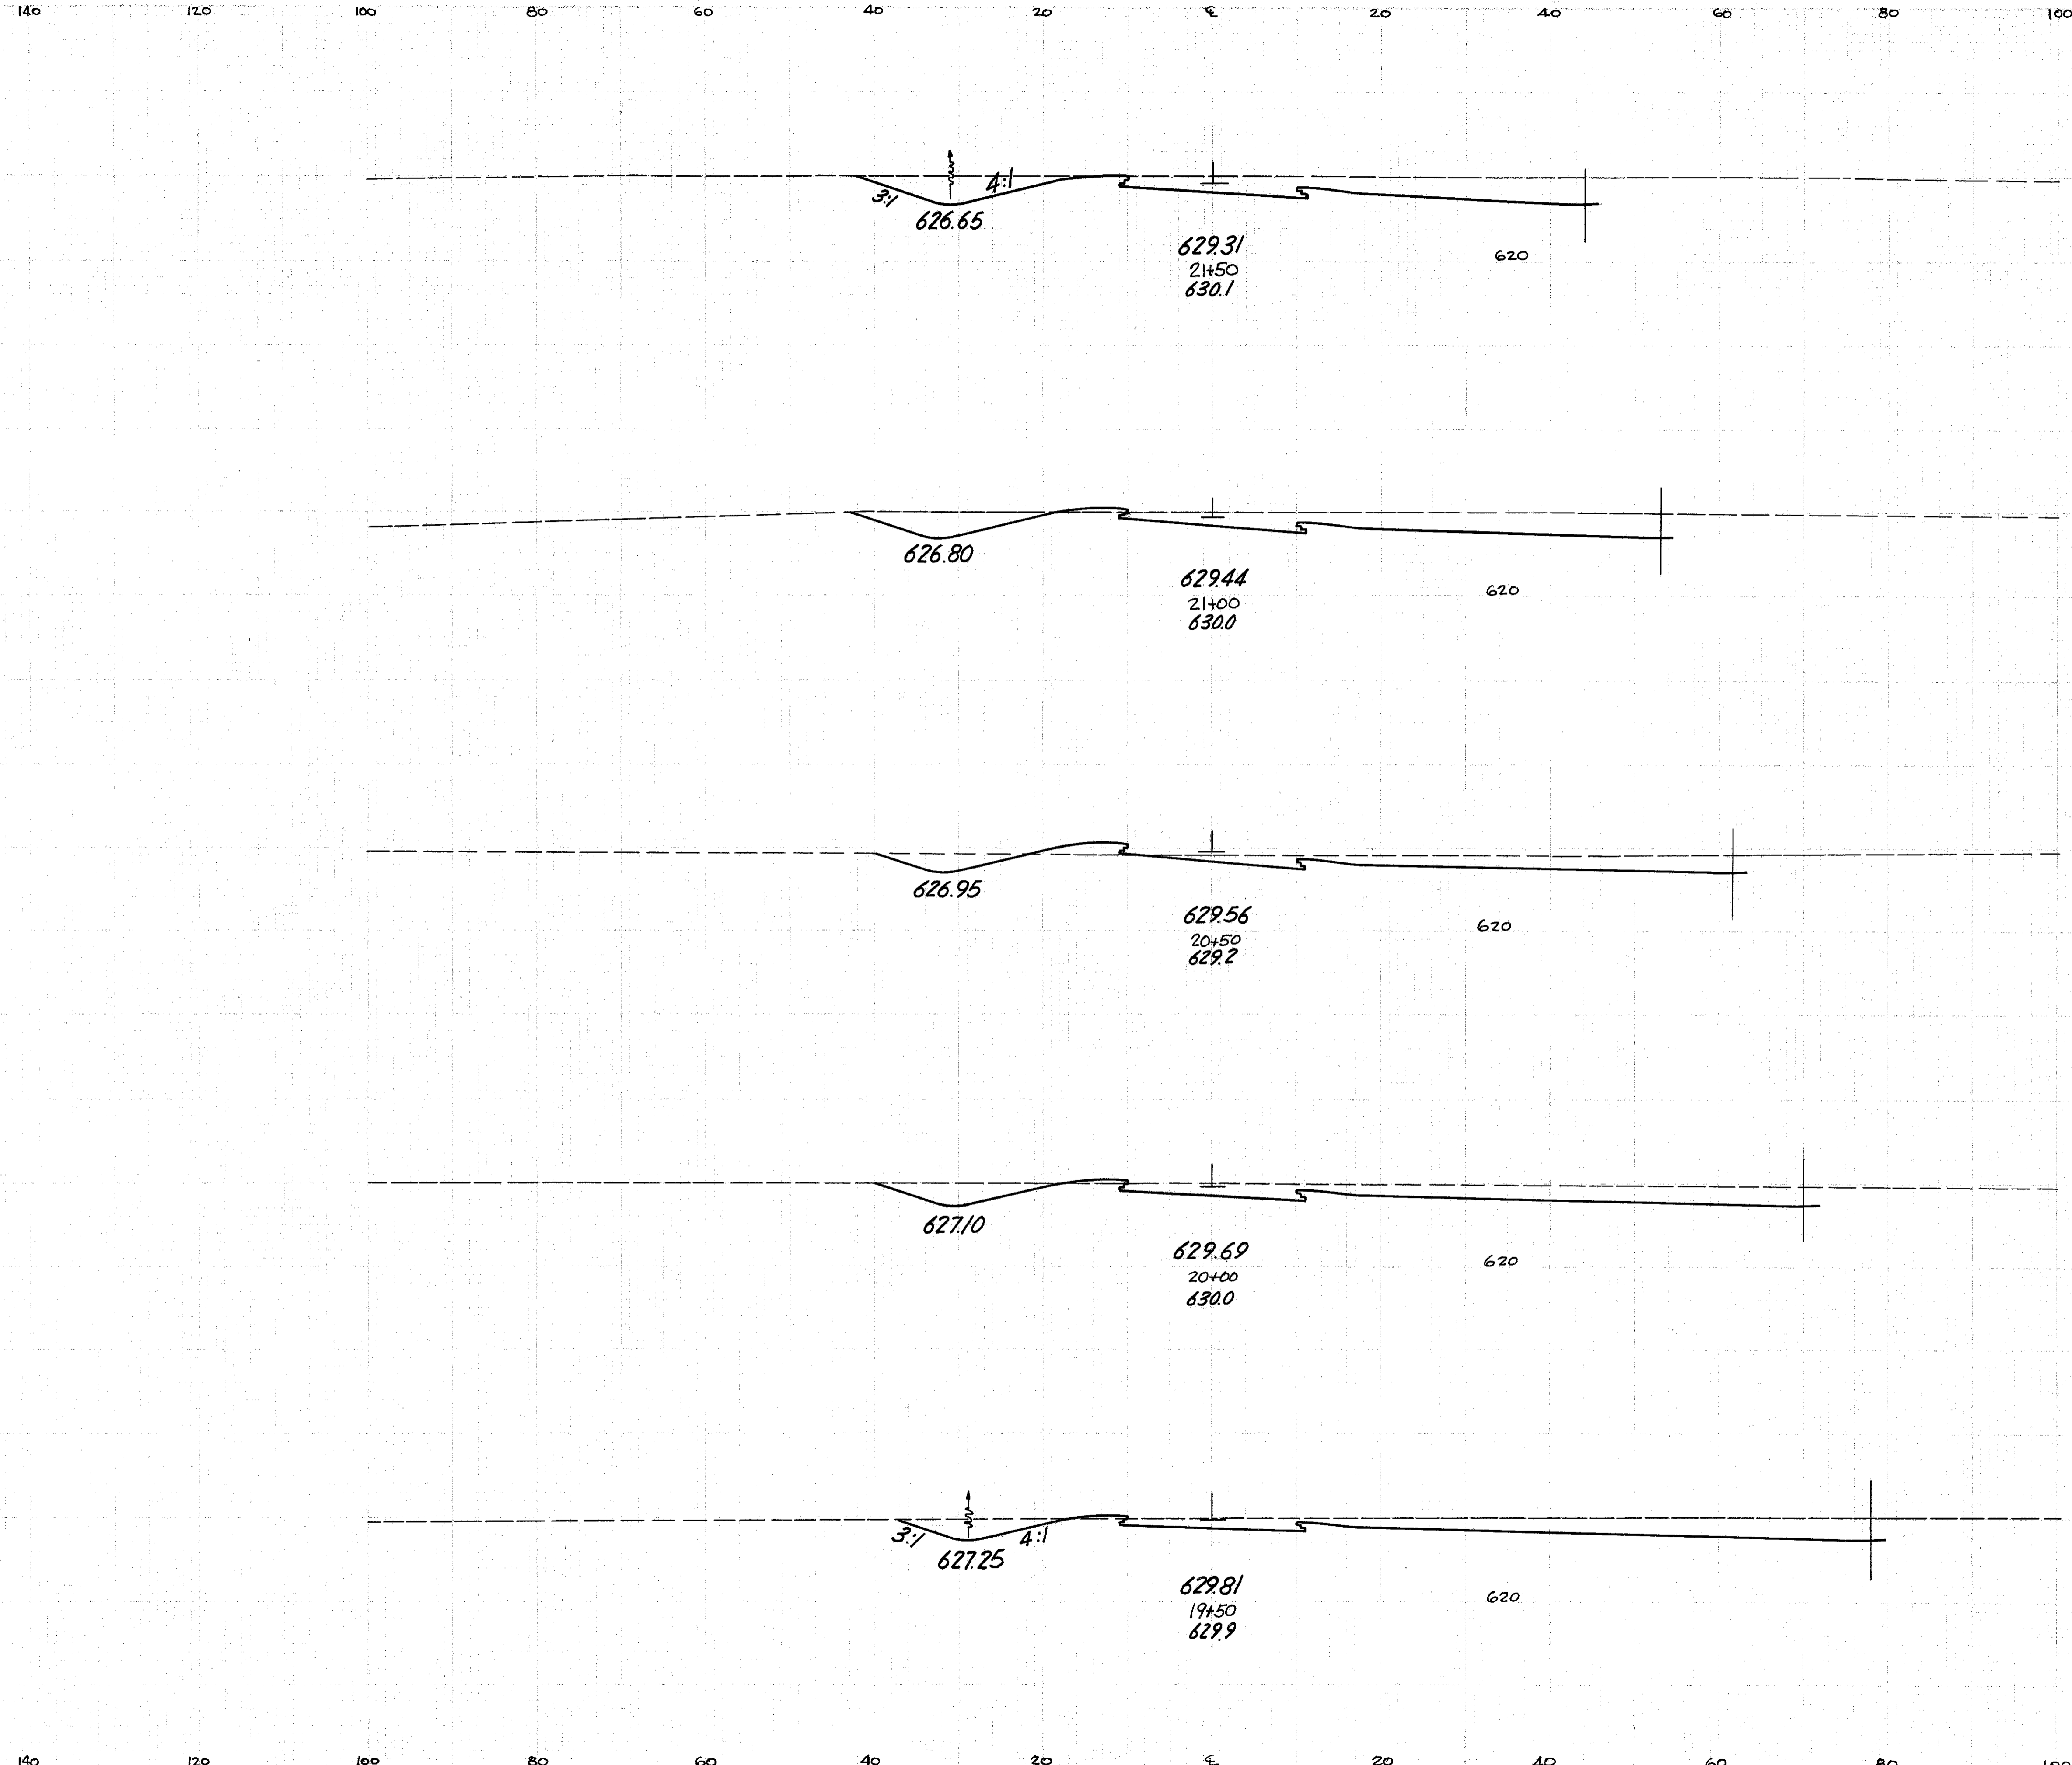

LAKE COUNTY
LAK-2-10.35

End Area		Cu. Yd.	
Cut	Fill	Cut	Fill
163	0		
	314		3
176	3		
	268		13
113	11		
	265		13
173	3		
	319		5
172	2		
	337		2
192	0		

284
379

Reloc. Blackbrook Rd. Sta. 19+50 to 21+50