


LAKE COUNTY
LAK-2-10.35

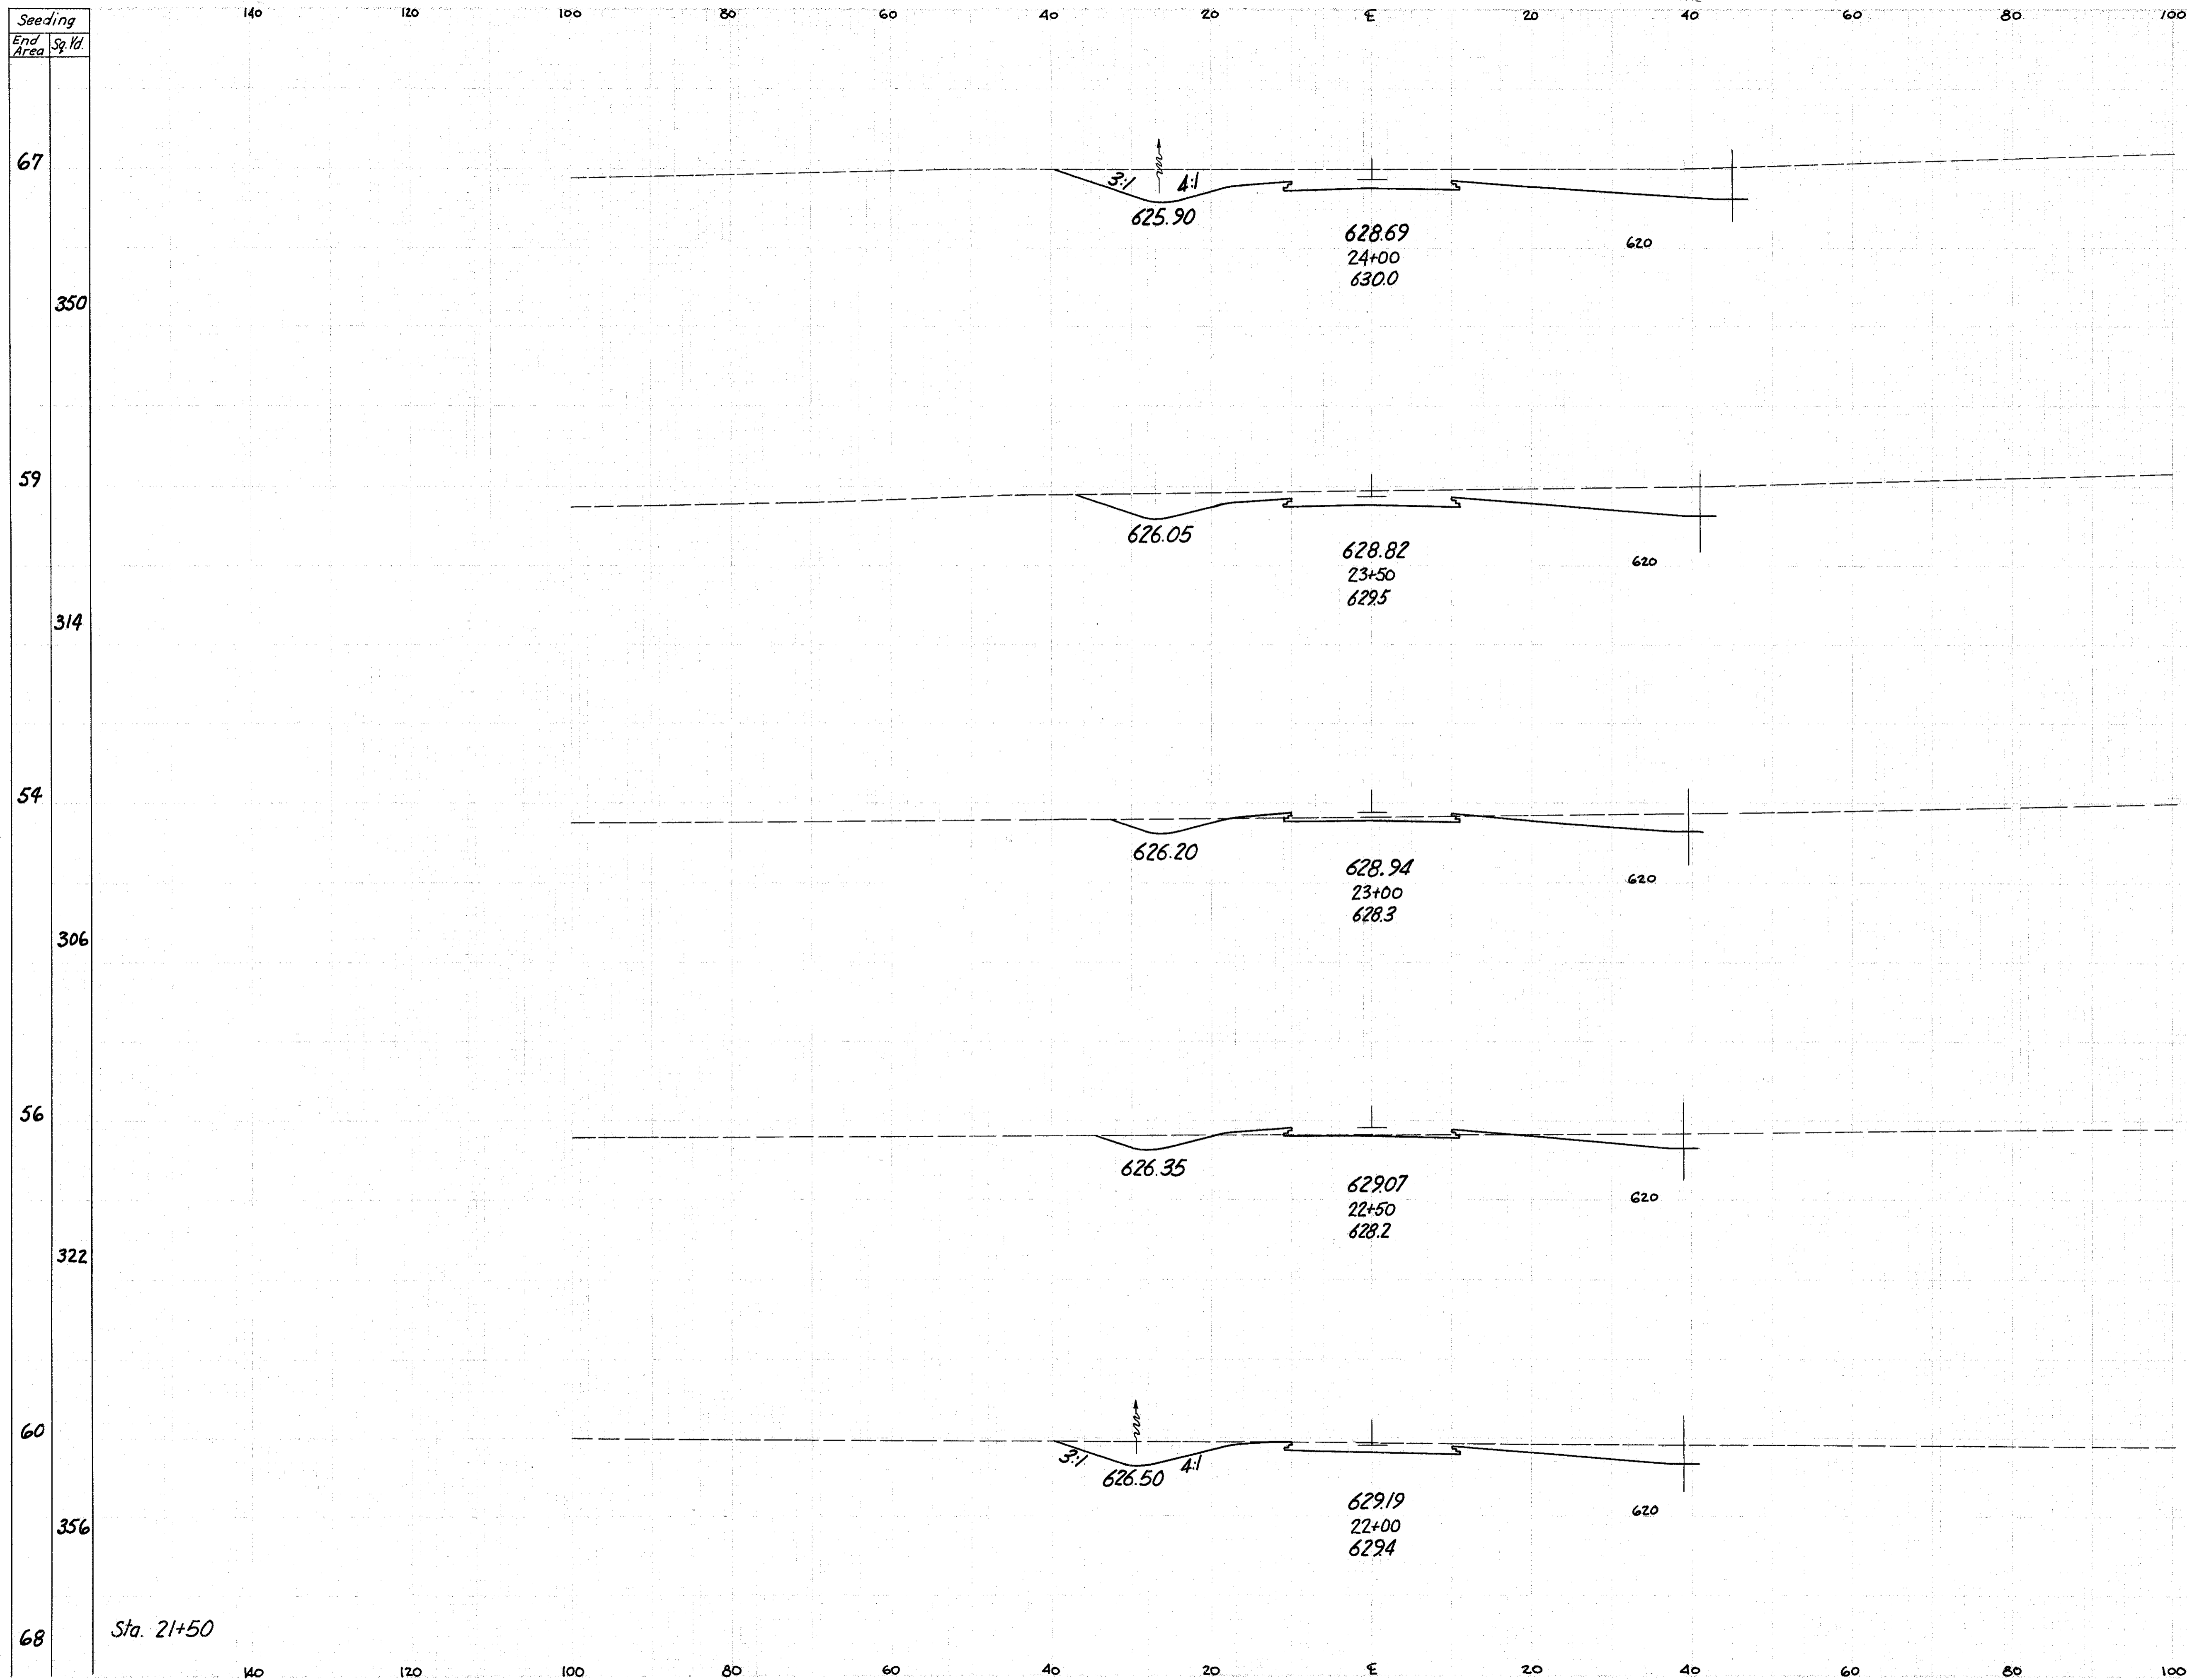

End Area	Cu. Yd.	
	cut	Fill
220		
355		
163		
204		
0		
1		
57	3	
90	7	
40	5	
128	5	
98	0	
242		
163	0	