


LAKE COUNTY
LAK-2-10.35

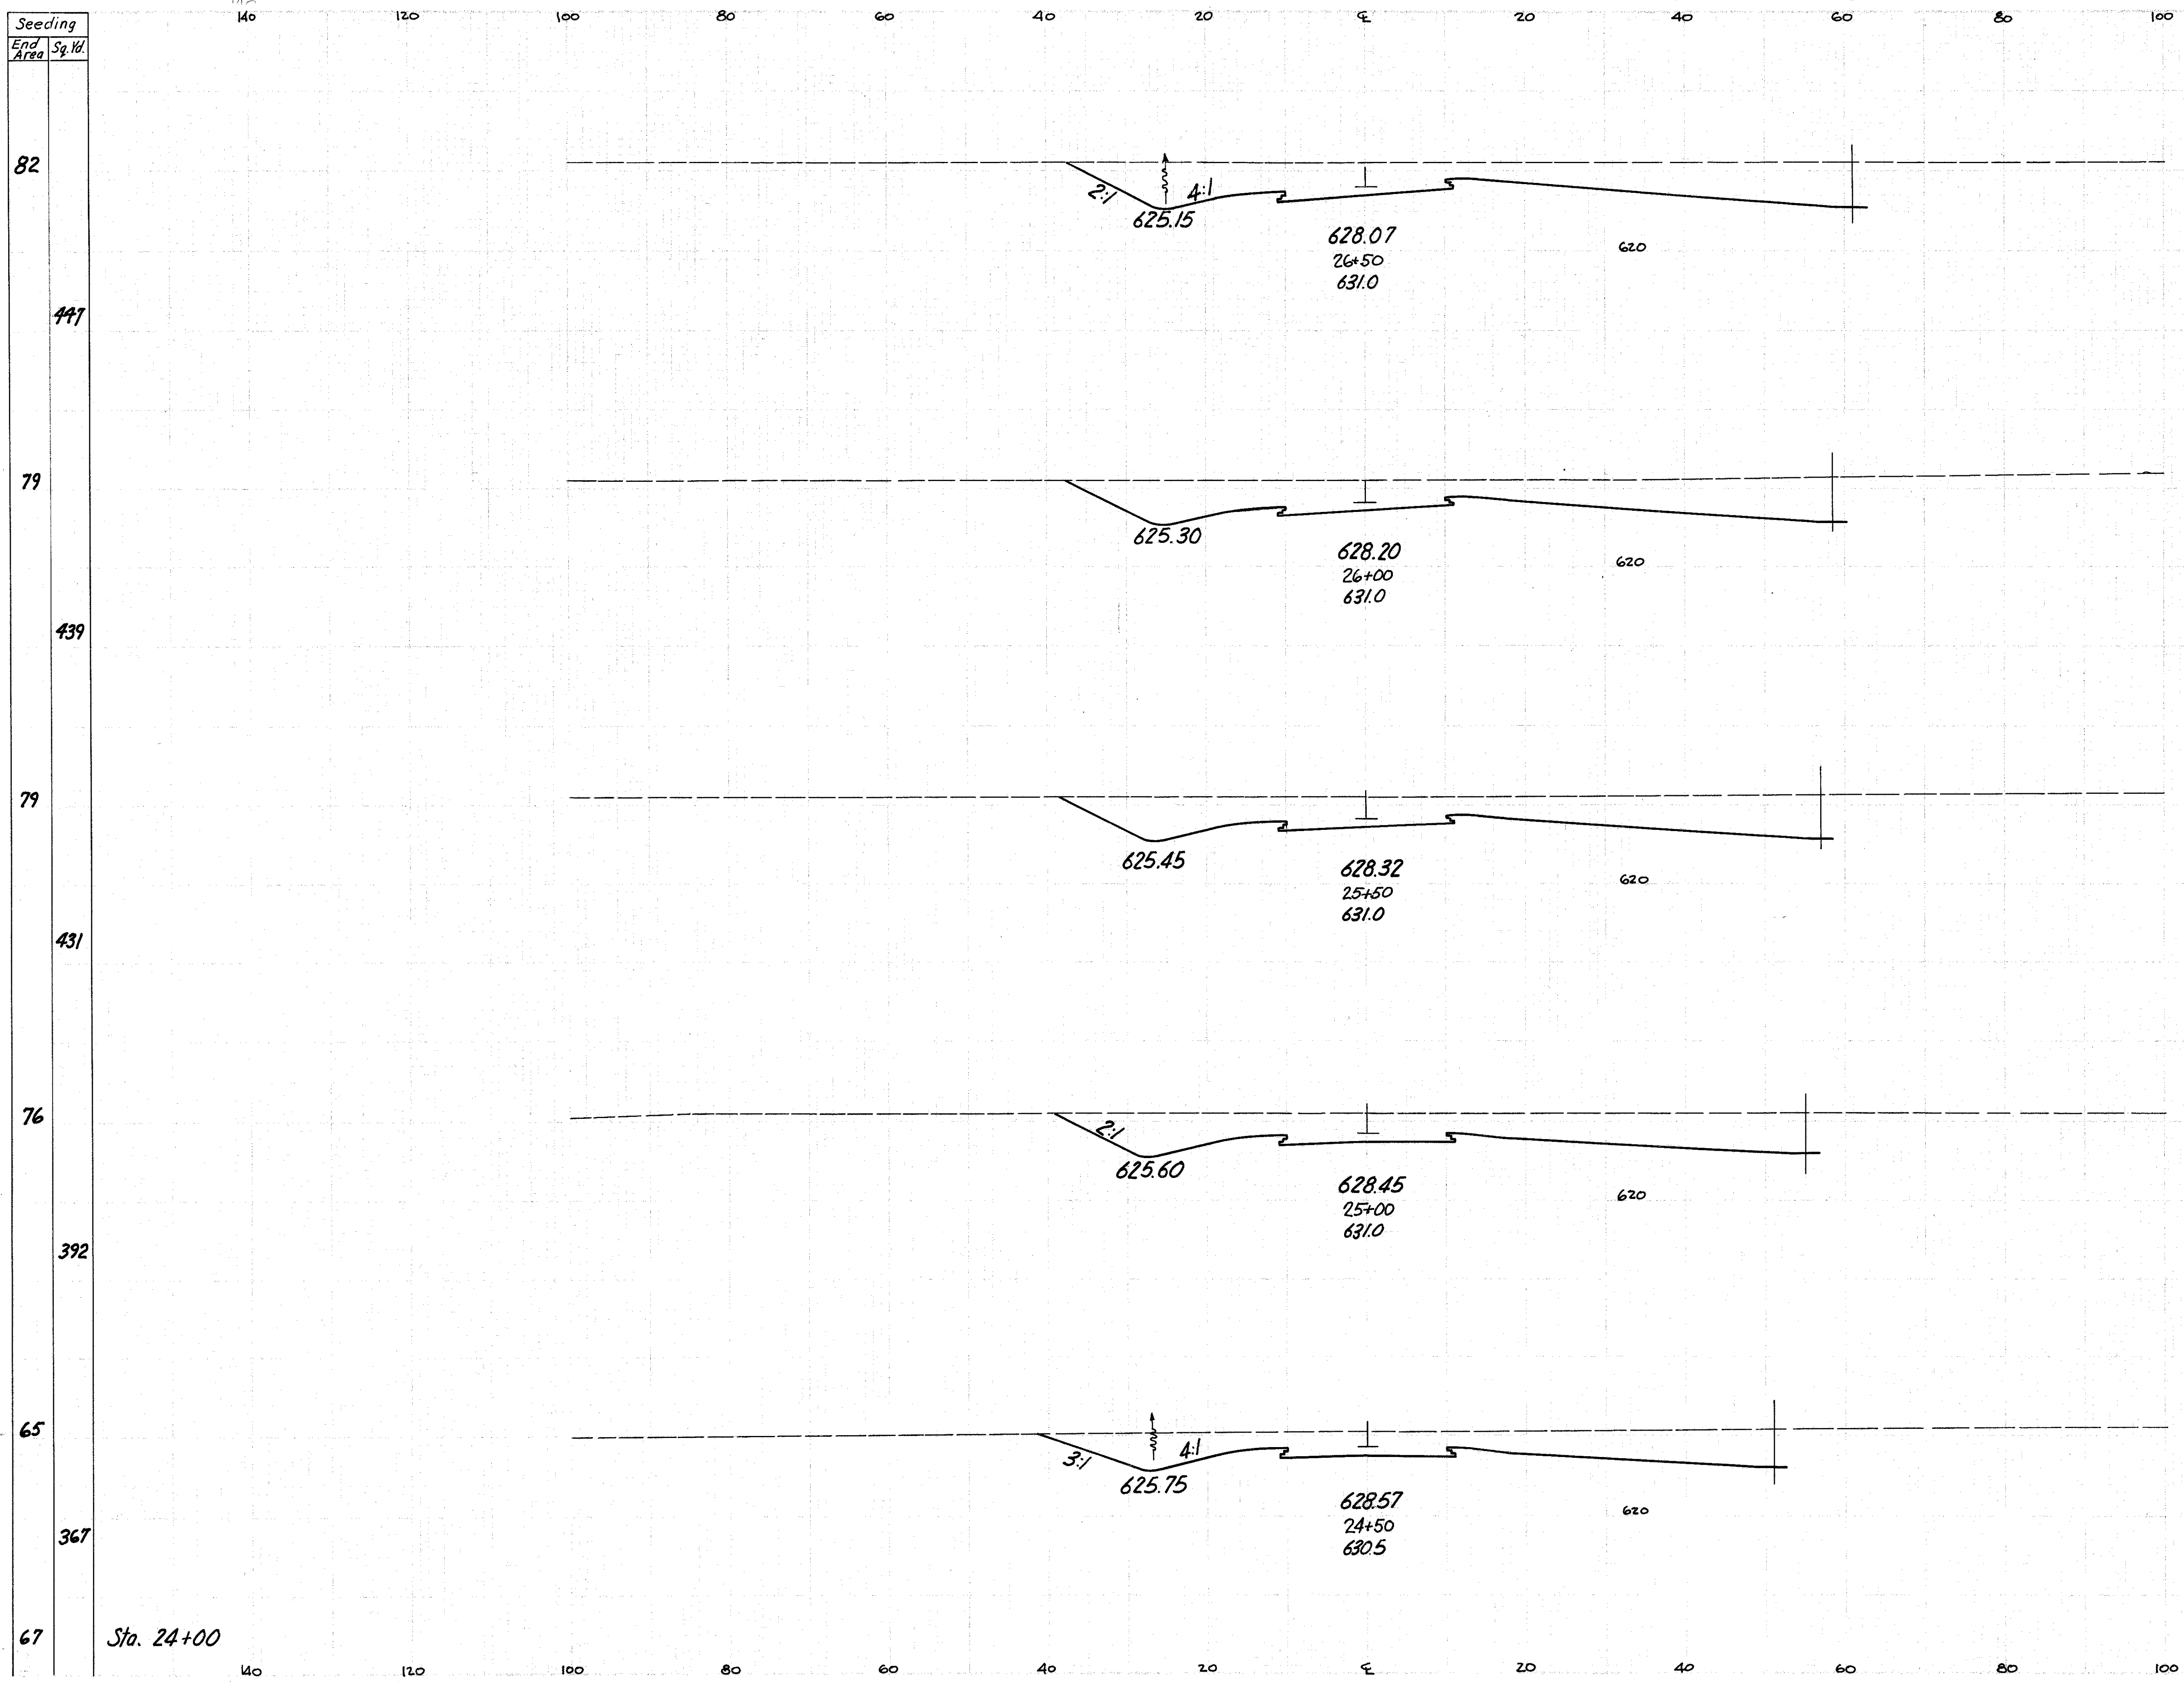

End Area		Cu. Yd.	
Cut	Fill	cut	Fill
374			683
364			675
365			666
354			598
292			474
220			

Sta. 24+00

Sta. 24+00

Reloc. Blackbrook Rd. Sta 24+50 to 26+50