


140 120 100 80 60 40 20 0 20 40 60 80 100

LAKE COUNTY  
LAK-2-10.35

83

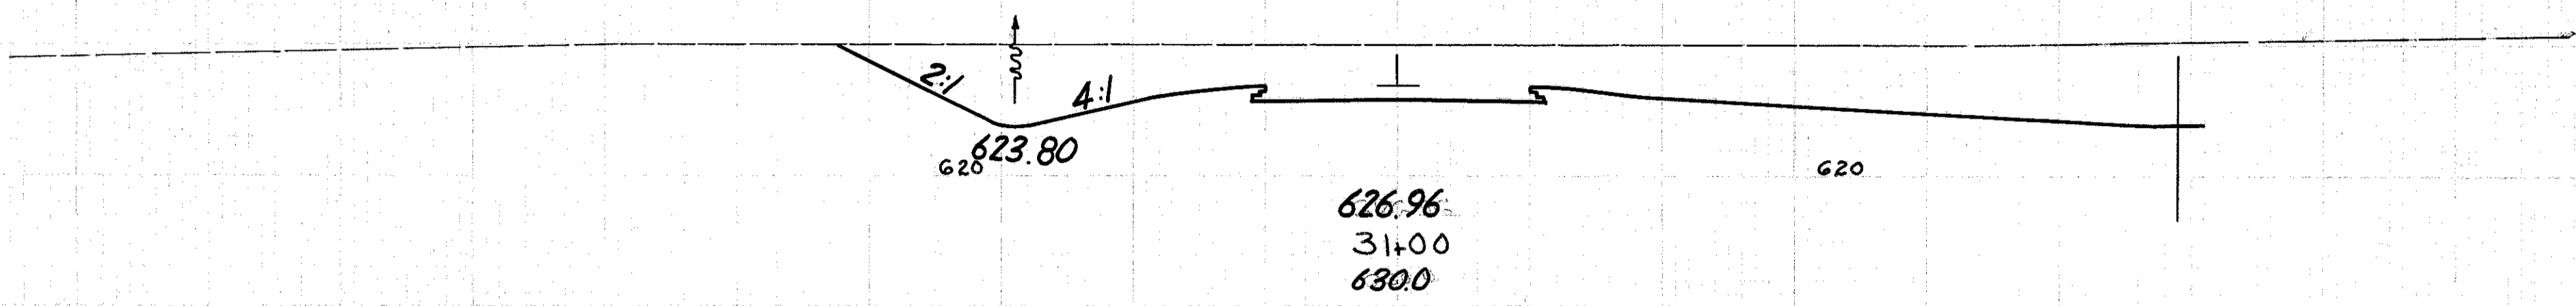


End Area		Cu. Yd.	
Cut	Fill	Cut	Fill

453

819

458

82

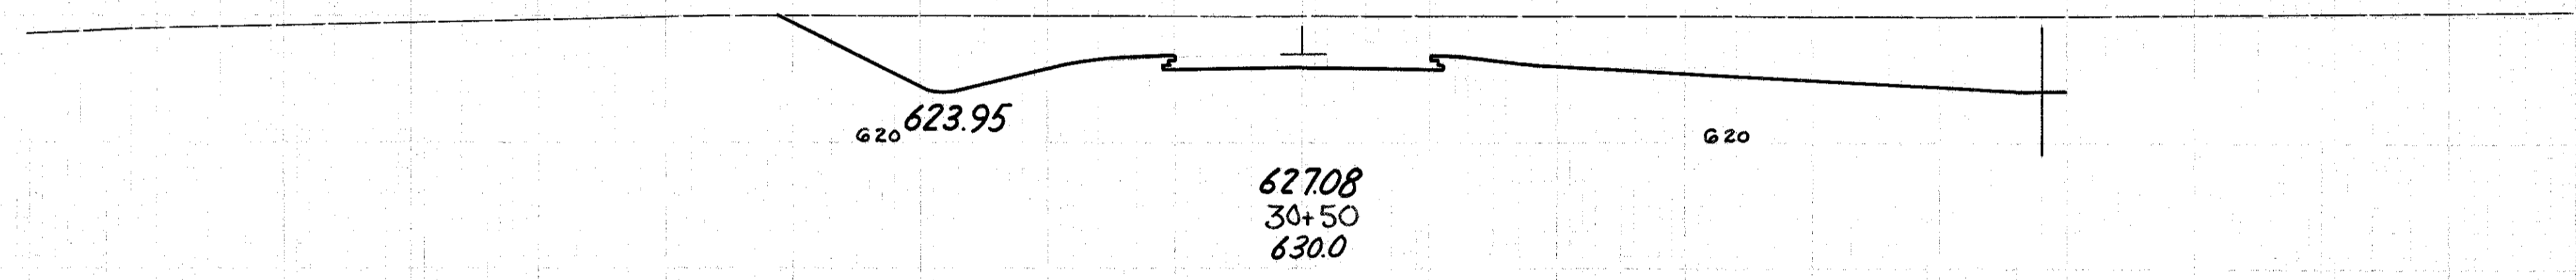


431

702

444

78

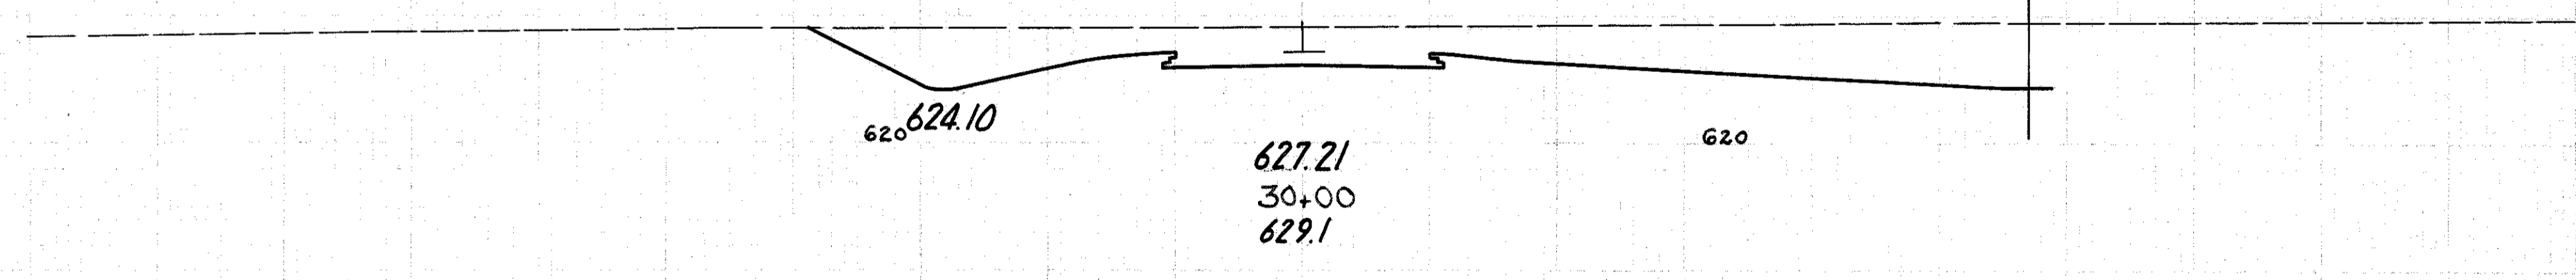


327

611

439

80

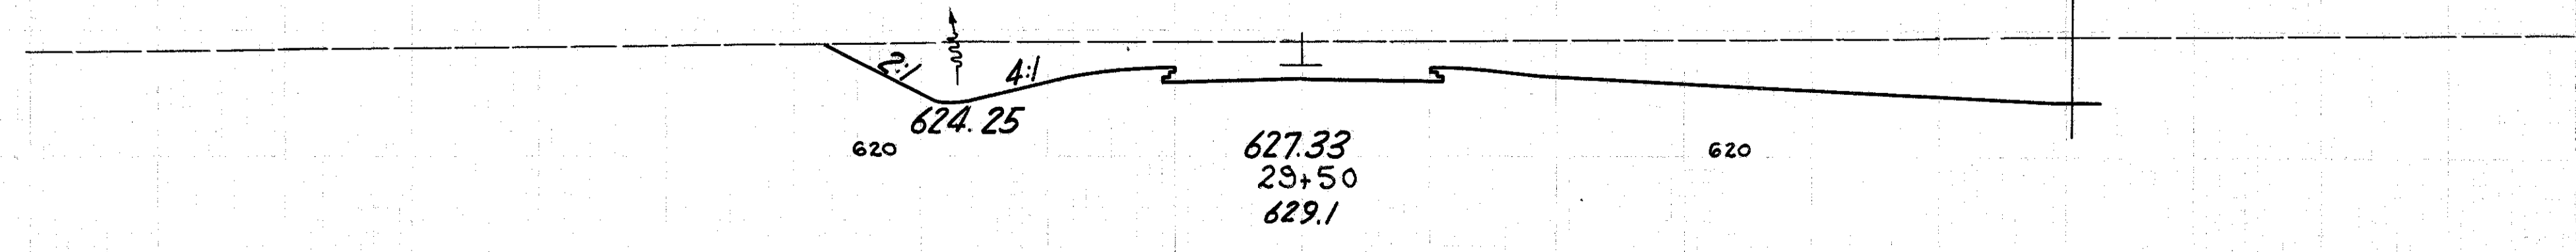

333

660

453

83

Sta. 29+00

Sta. 29+00 380

140 120 100 80 60 40 20 0 20 40 60 80 100 120 140