


Seeding  
End Area  
Sq. Yd.

LAKE COUNTY  
LAK-2-10.35

85  
472  
85  
475  
86  
481  
87  
481  
86  
472  
84  
464  
83

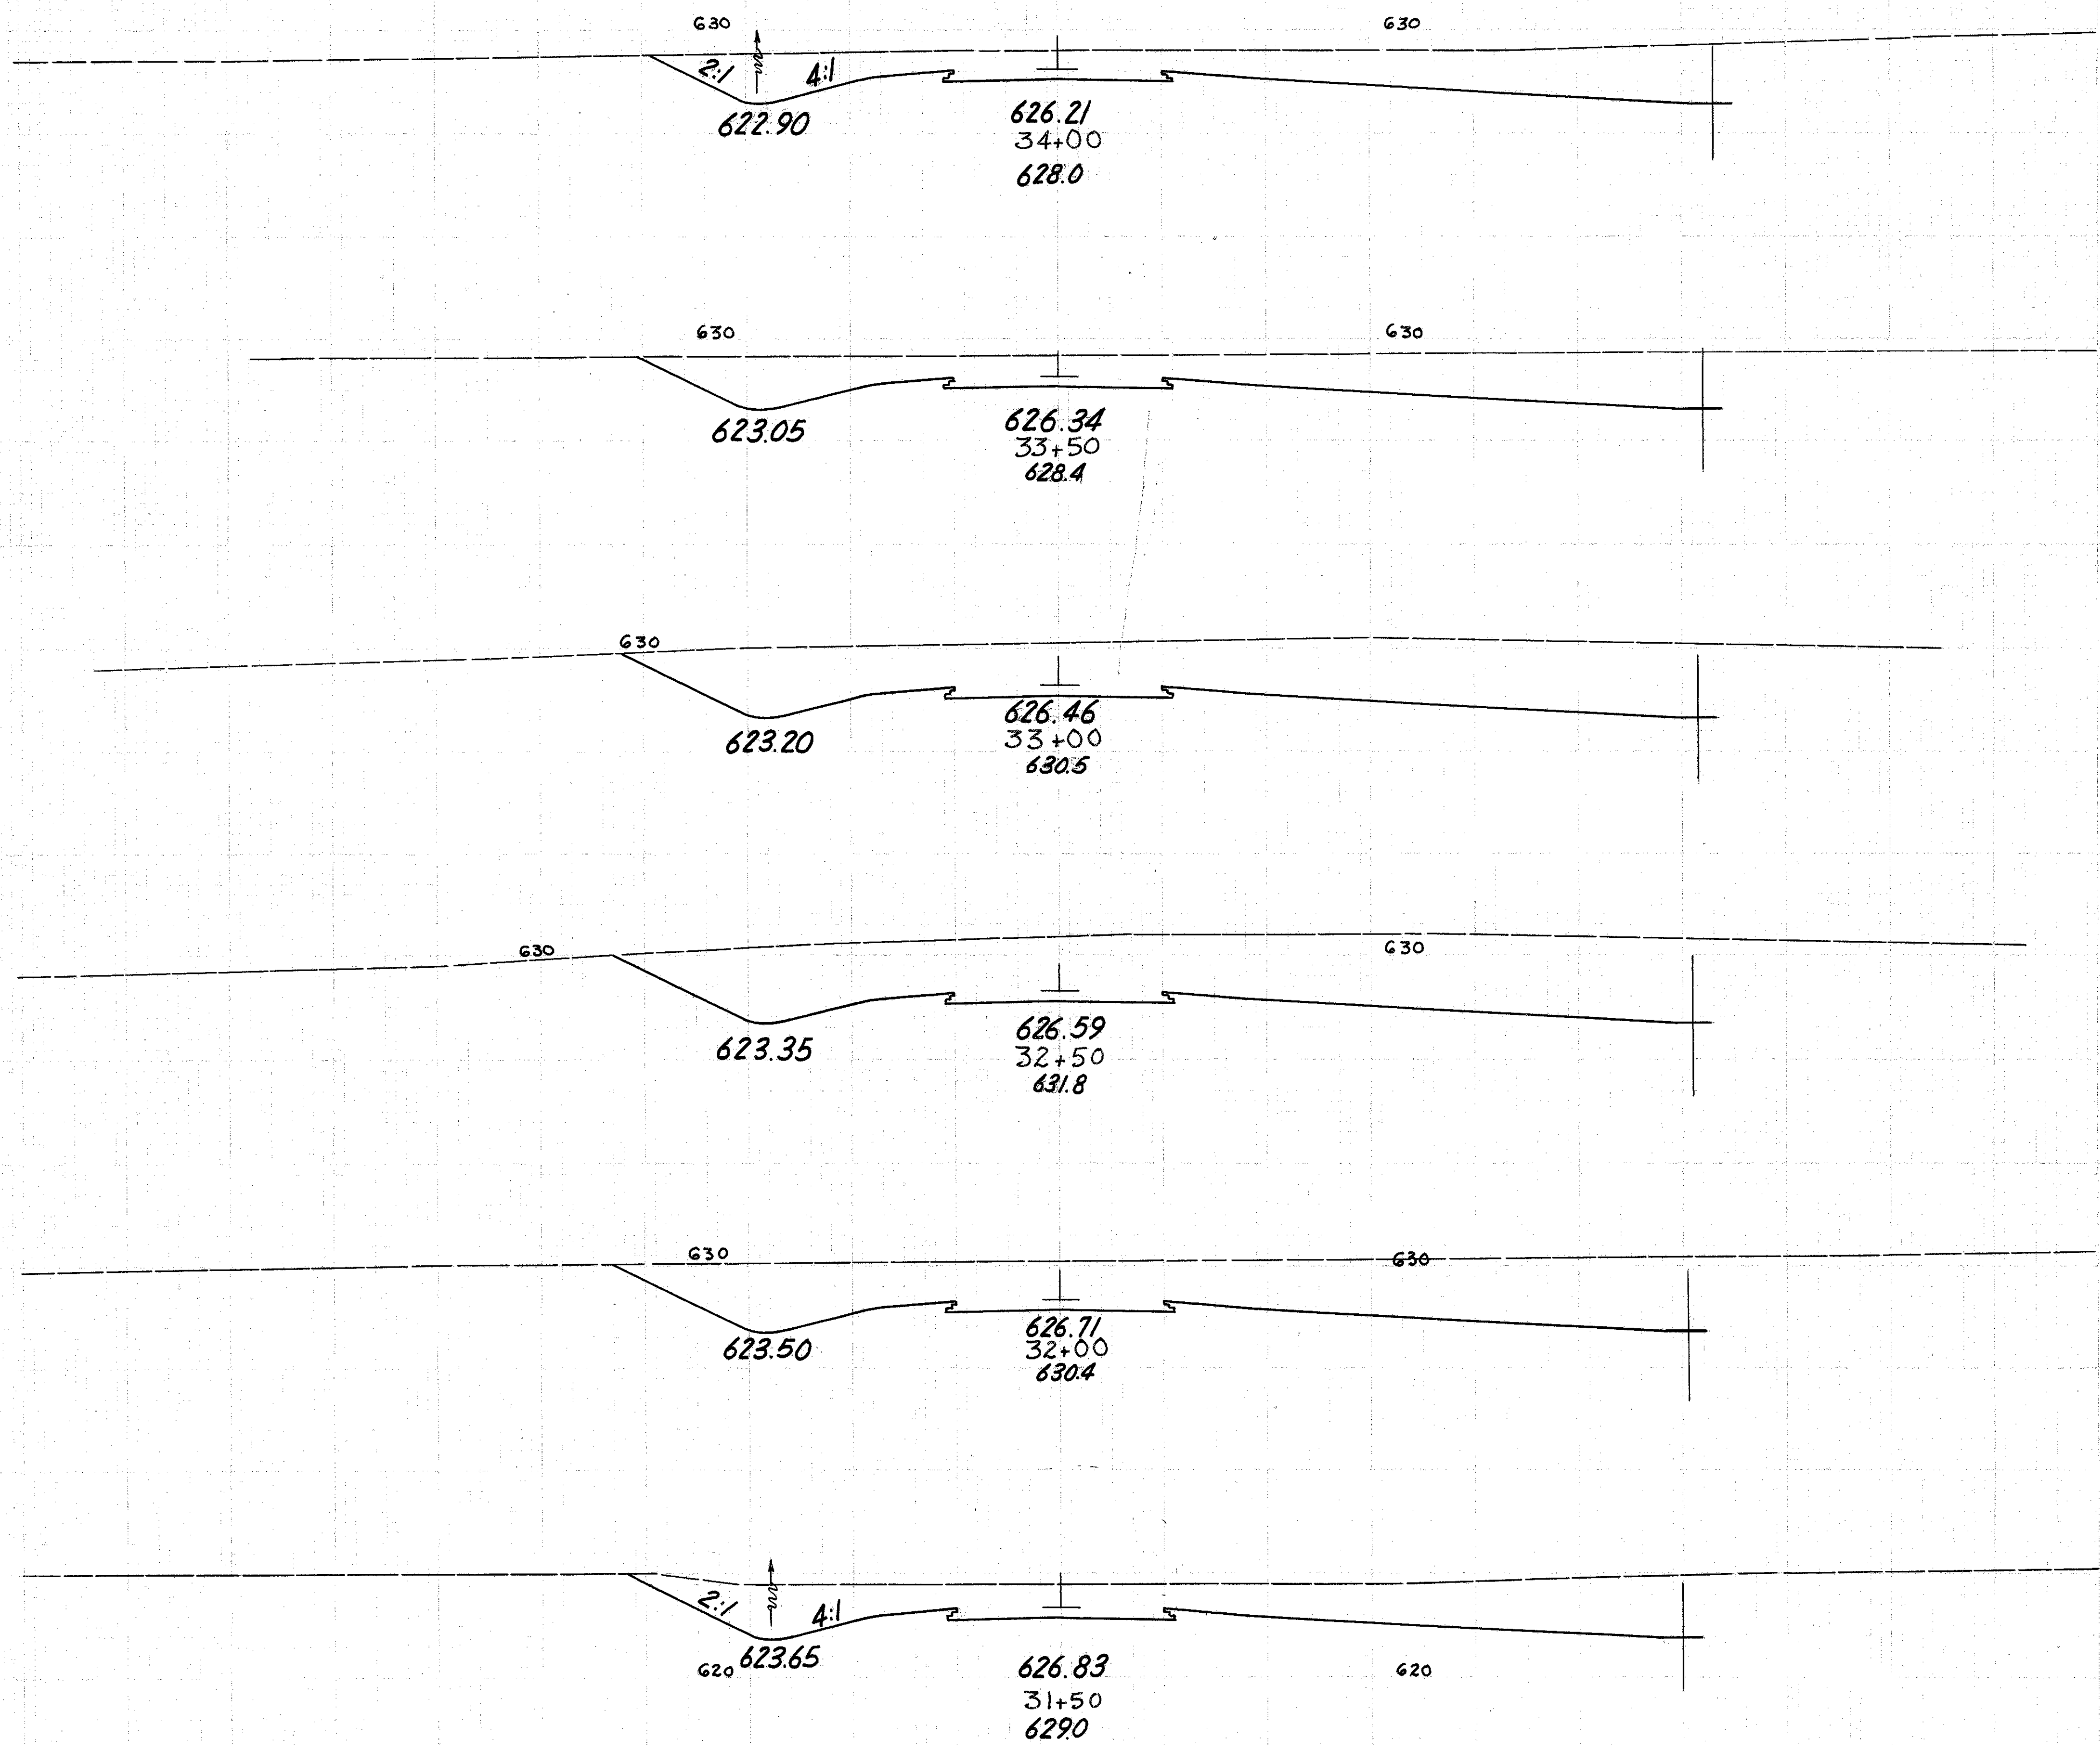

End Area		Cu. Yd.	
Cut	Fill	Cut	Fill
355			685
385			897
584			1164
673			1123
540			861
390			781
453			

Sta. 31+00

Sta. 31+00