


LAKE COUNTY  
LAK-2-10.35

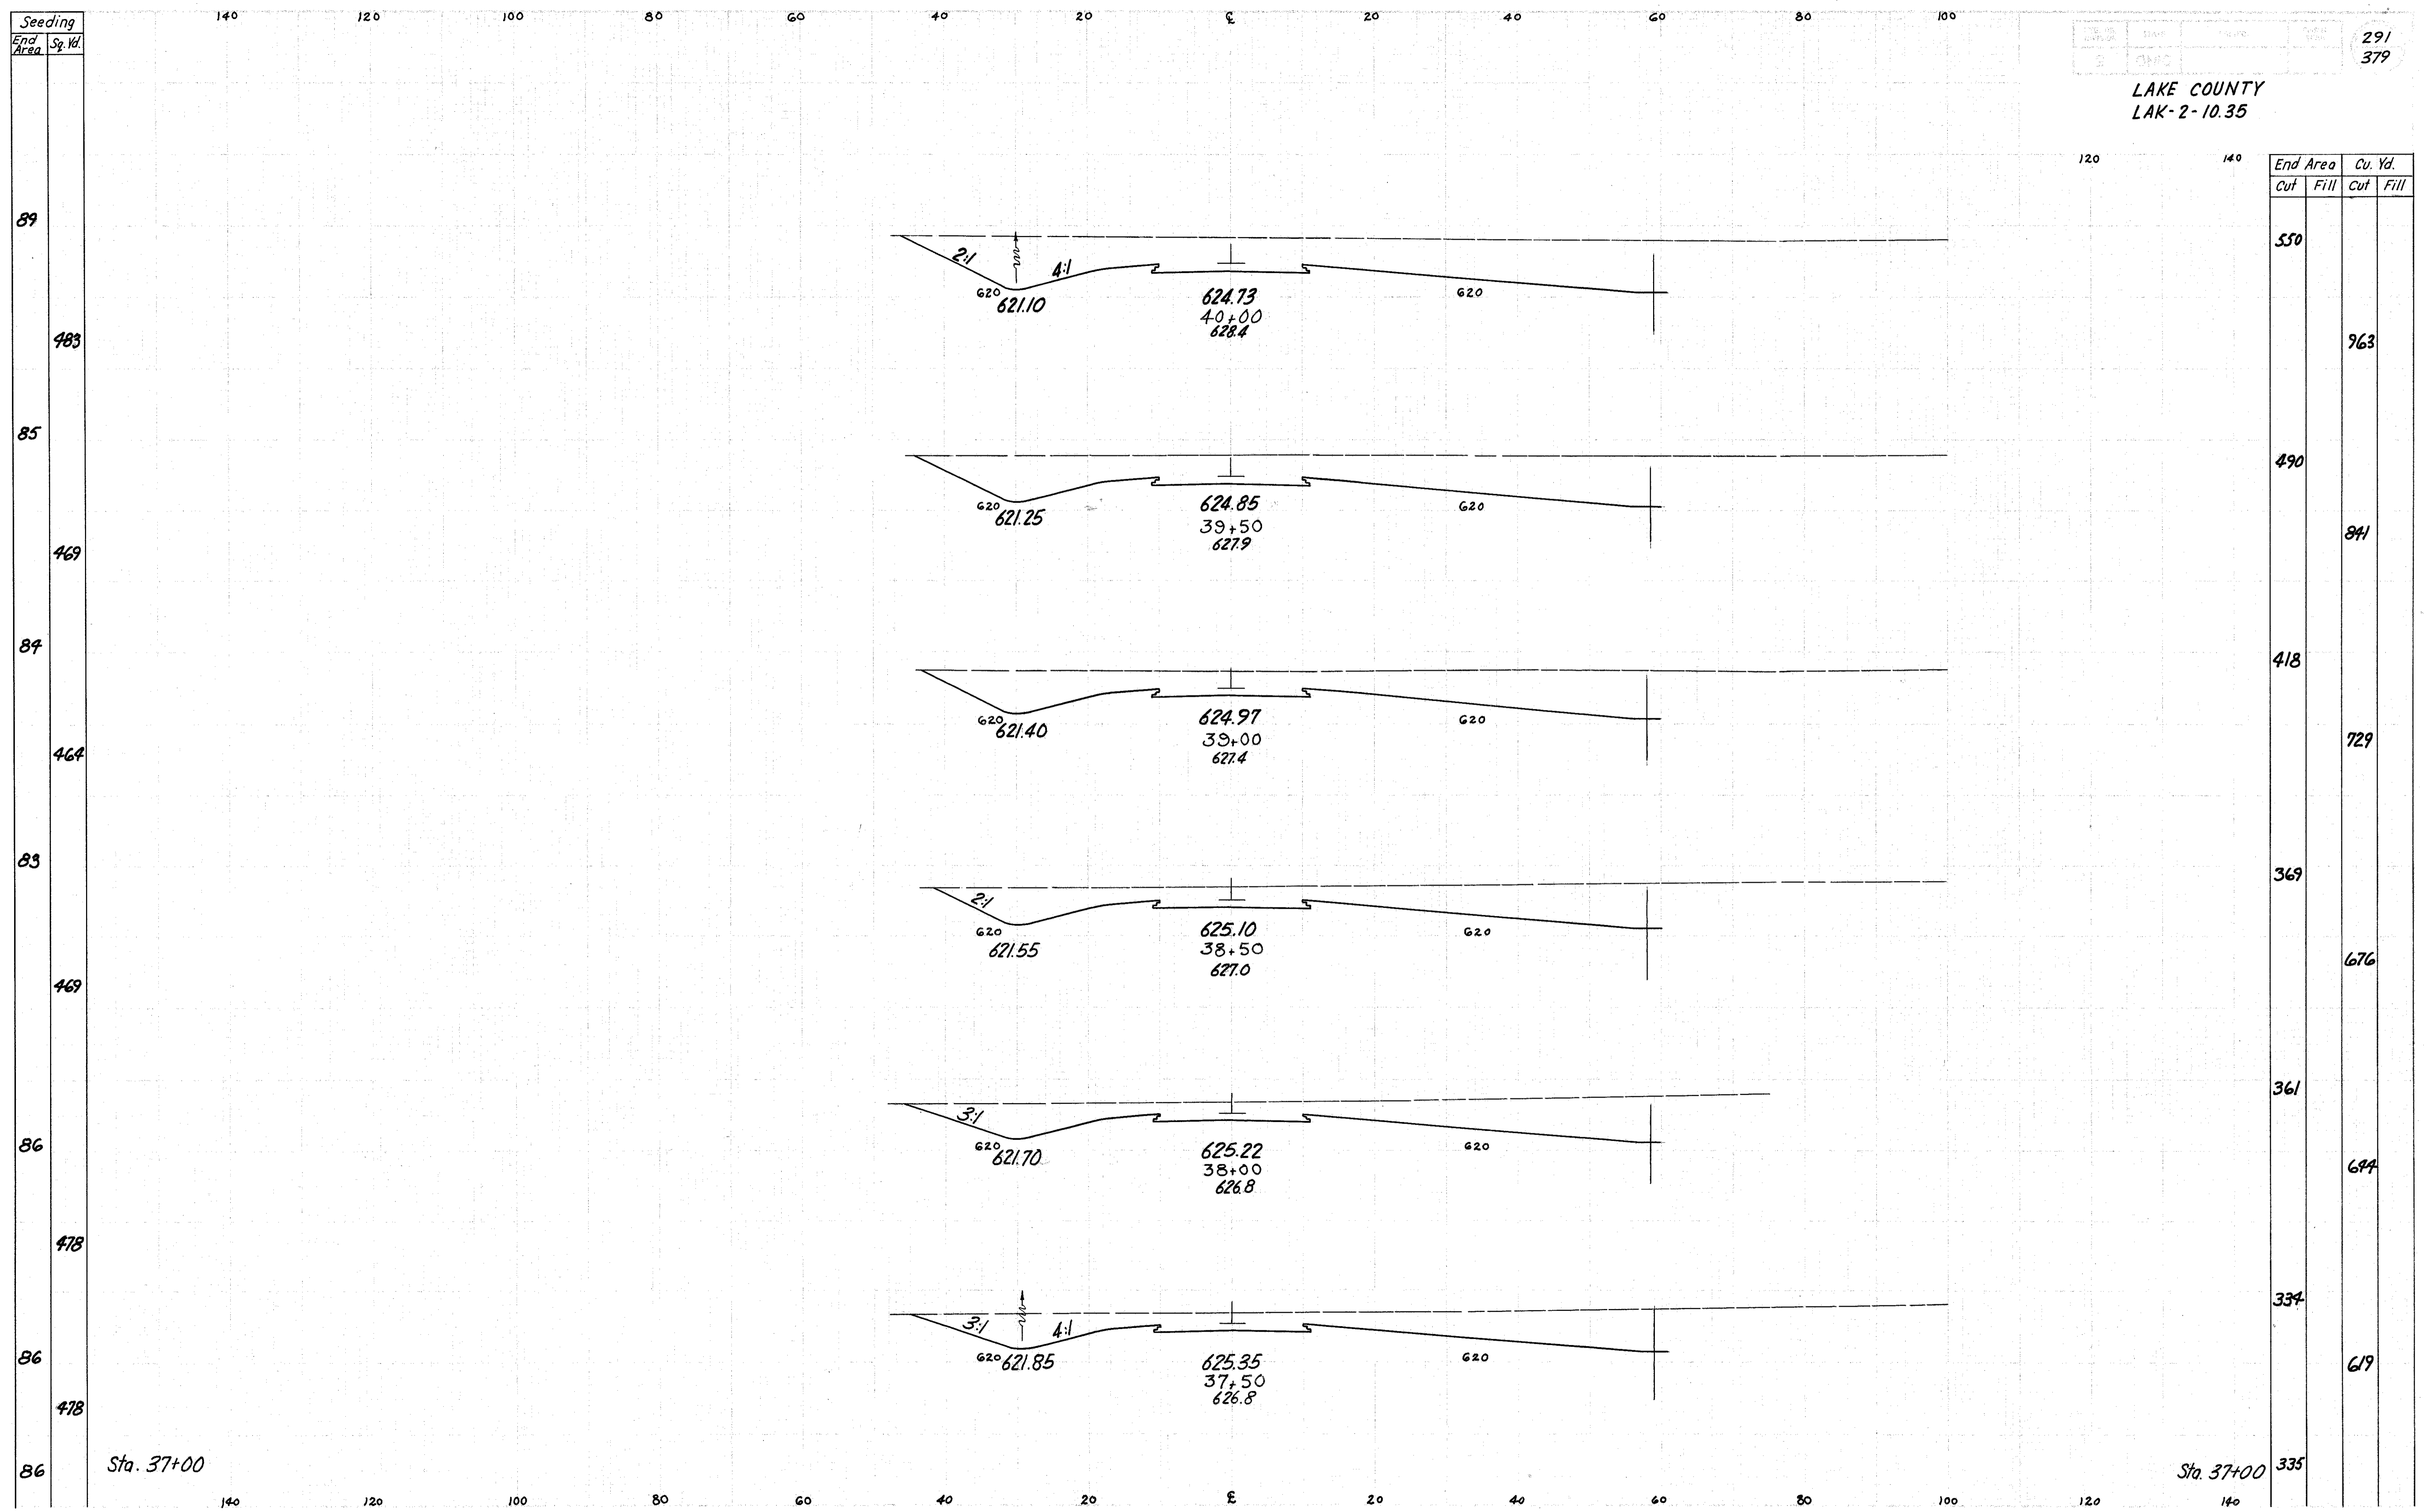

Seeding	End Area	Sq. Yd.
89		
483		
85		
469		
84		
464		
83		
469		
86		
478		
86		
478		
86		

End Area		Cu. Yd.	
Cut	Fill	Cut	Fill
550			
		963	
490			
		841	
418			
		729	
369			
		676	
361			
		644	
334			
		619	
335			

Sta. 37+00

Sta. 37+00