



LAKE COUNTY
SEC. LAK - 2 - 10.35

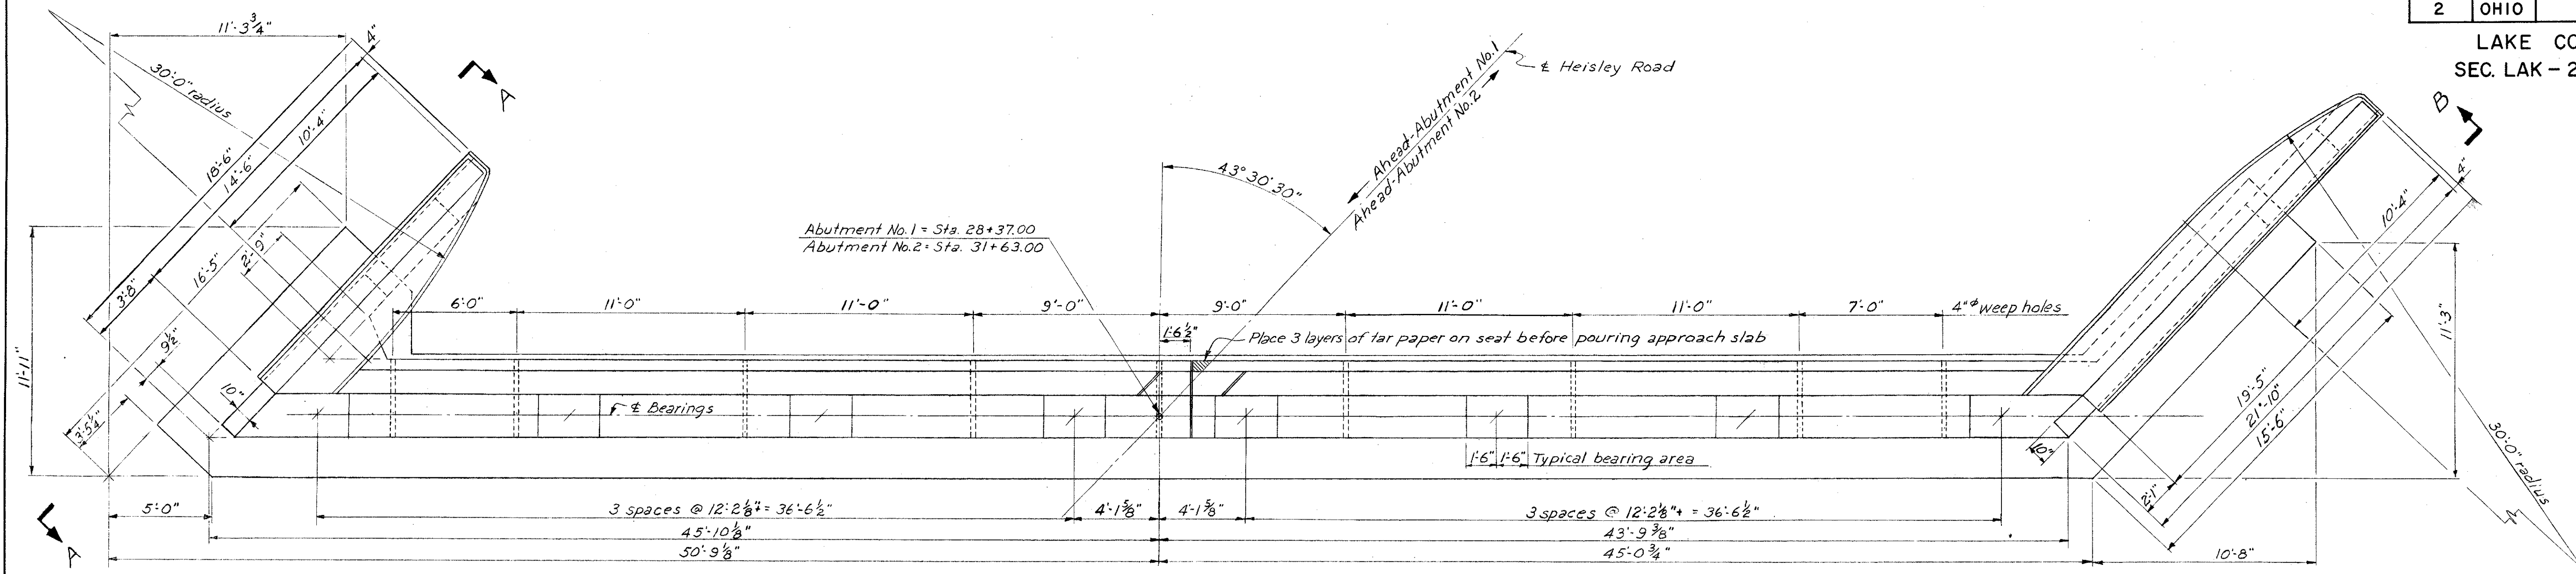


ABUTMENT PLAN

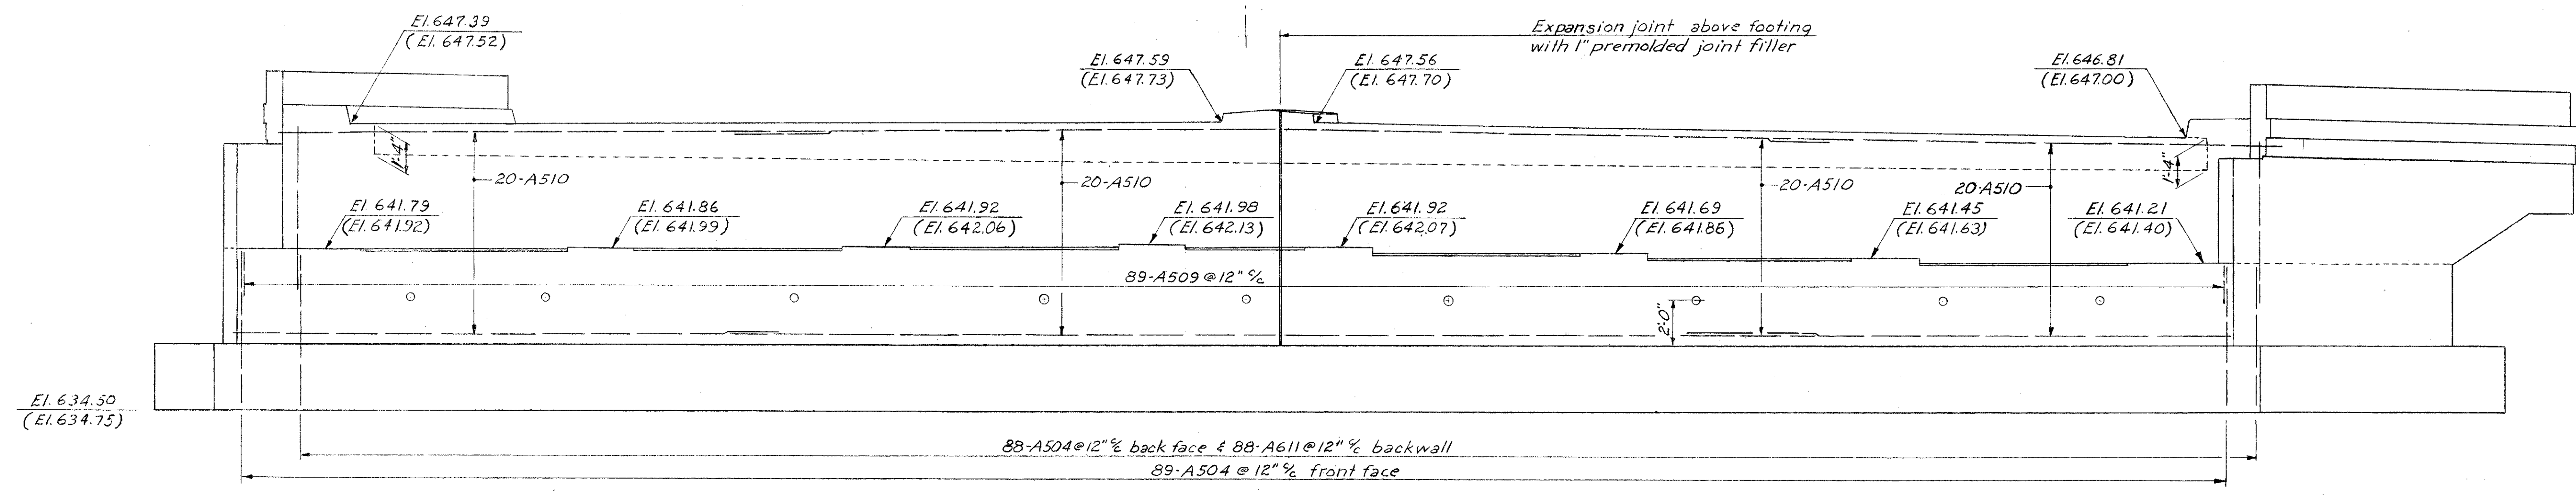

ABUTMENT ELEVATION

NOTE: Elevations above the line refer to Abutment No. 1 and those below the line refer to Abutment No. 2

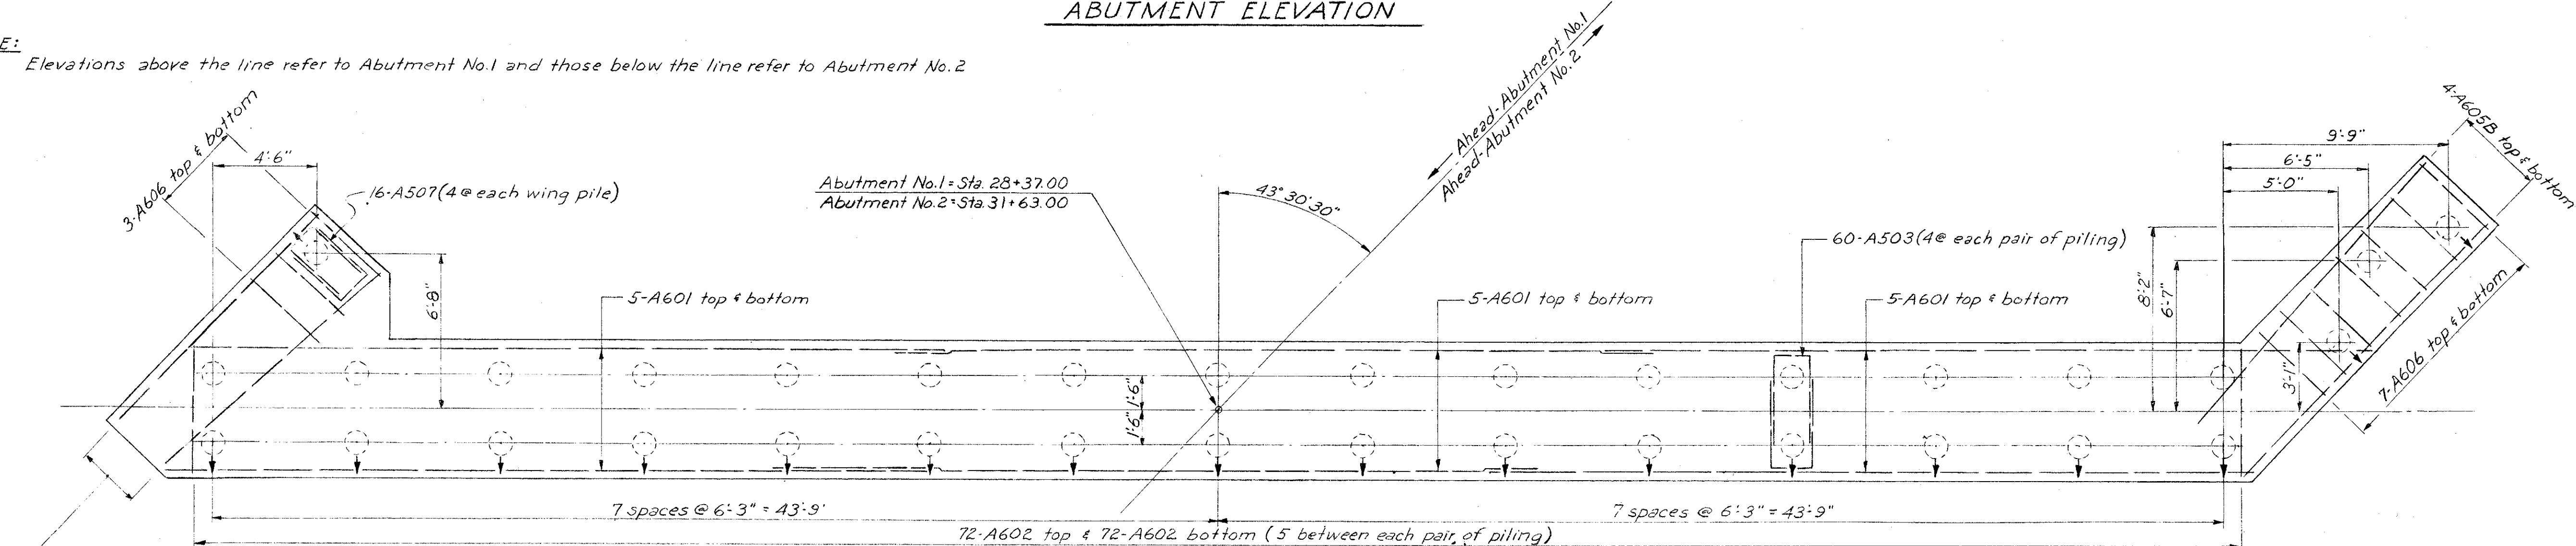

PILE LAYOUT & FOOTING REINFORCING

NOTE: 34-12" cast-in-place reinforced concrete piles in each abutment

MICROFILMED
JUL 1 1985

SEC. L-33

PREPARED BY
CAPITOL ENGINEERING ASSOCIATES, DILLSBURG, PA.
FOR

STATE OF OHIO
DEPARTMENT OF HIGHWAYS
DIVISION OF DESIGN AND CONSTRUCTION
BUREAU OF BRIDGES

ABUTMENTS
BRIDGE NO. LAK - 2 - 1263
RELOC. S.R.2 UNDER HEISLEY RD.
LAKE COUNTY

STA 564 + 99.00

DESIGNED	DRAWN	TRACED	CHECKED	REVISED	DATE	REVISED
JEM	JEM					