

3-70

FED. NO. DIVISION	STATE	PROJECT
2	OHIO	

362
379



LAK - 2 - 10.35
R/W PLAN
LIMITED ACCESS

LOCATION PLAN

LAK - 2 - 10.35

MENTOR TOWNSHIP PAINESVILLE TOWNSHIP

LAKE COUNTY

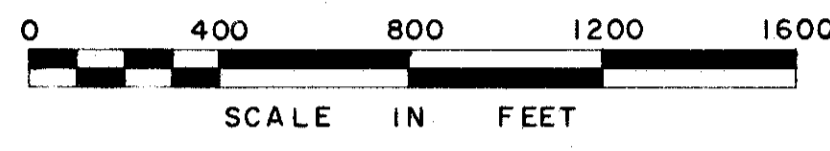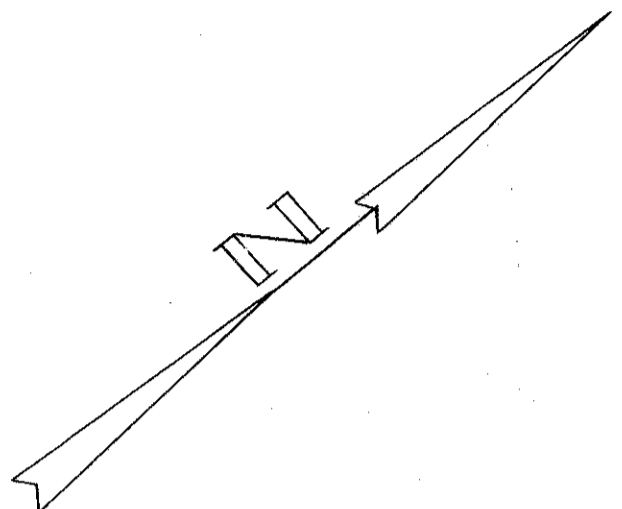

Received _____ Time _____
 Recorded _____
 Plat Book _____ Page _____
 Signed _____ Recorder Lake County, Ohio
 Fee _____ Paid _____

362
379

1
18

Signed _____ Division _____ Engineer _____


Date _____

Signed _____
 Robert E. Smith P.E. No. 18042
 Partner - Capitol Engineering Associates

Date _____

Location and Limited Access Approved and Journalized by
 The Director of Highways.
 Date _____ Volume _____ Page _____
 in The Director of Highway Journal.

MENTOR TOWNSHIP

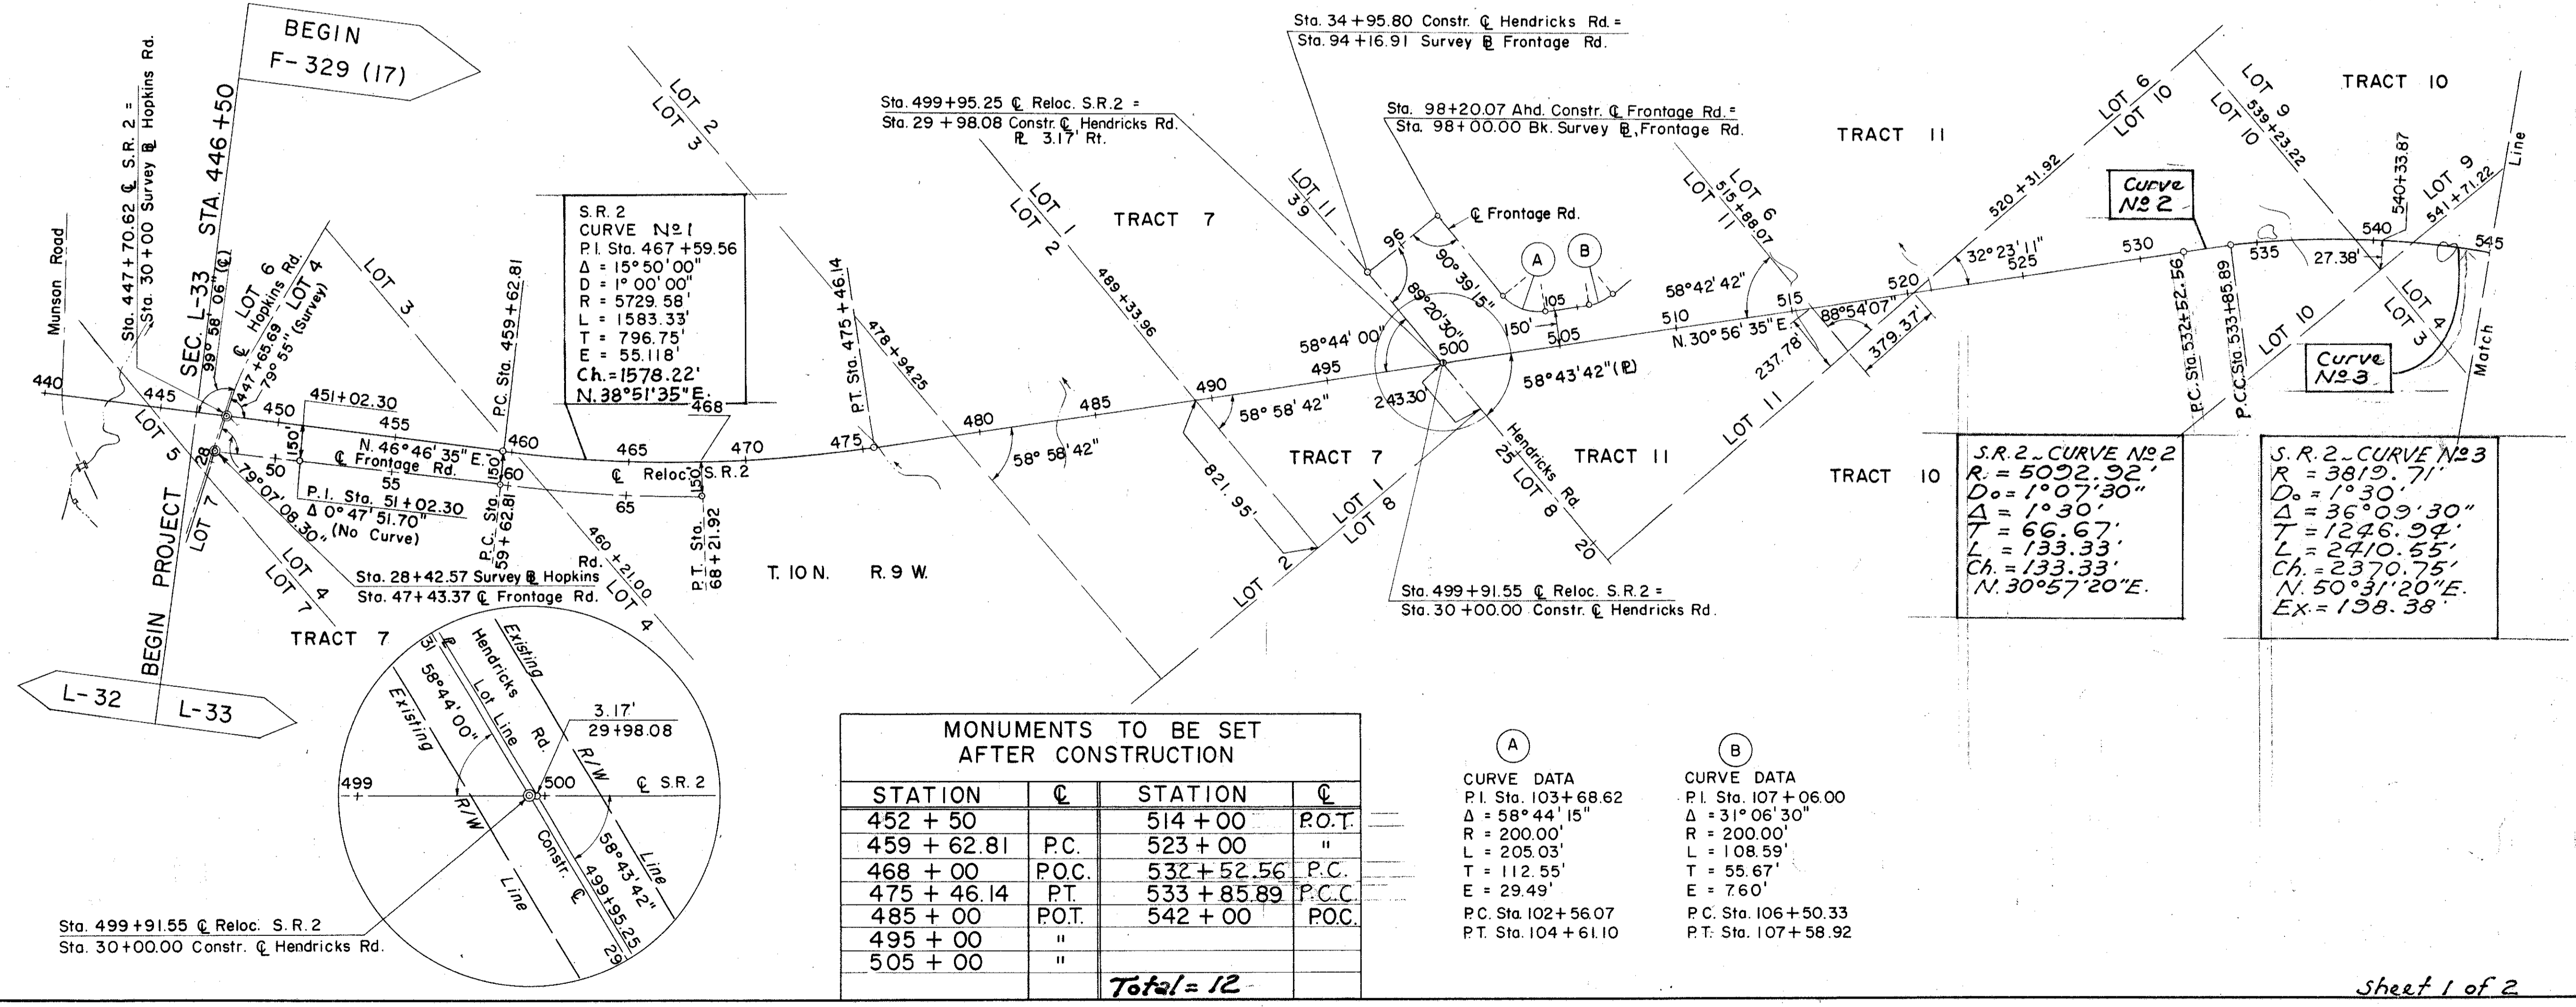

STATION	☉	STATION	☉
452 + 50		514 + 00	P.O.T.
459 + 62.81	P.C.	523 + 00	"
468 + 00	P.O.C.	532 + 52.56	P.C.
475 + 46.14	P.T.	533 + 85.89	P.C.C.
485 + 00	P.O.T.	542 + 00	P.O.C.
495 + 00	"		
505 + 00	"		
Total = 12			

(A)
 CURVE DATA
 P.I. Sta. 103 + 68.62
 $\Delta = 58^\circ 44' 15''$
 R = 200.00'
 L = 205.03'
 T = 112.55'
 E = 29.49'
 P.C. Sta. 102 + 56.07
 P.T. Sta. 104 + 61.10

(B)
 CURVE DATA
 P.I. Sta. 107 + 06.00
 $\Delta = 31^\circ 06' 30''$
 R = 200.00'
 L = 108.59'
 T = 55.67'
 E = 7.60'
 P.C. Sta. 106 + 50.33
 P.T. Sta. 107 + 58.92

S.R. 2 - CURVE No. 2
 R = 5092.92'
 $\Delta = 1^\circ 07' 30''$
 $D = 1^\circ 30'$
 T = 66.67'
 L = 133.33'
 Ch. = 133.33'
 N. $30^\circ 57' 20''$ E.

S.R. 2 - CURVE No. 3
 R = 3819.71'
 $\Delta = 1^\circ 30'$
 $D = 36^\circ 09' 30''$
 T = 1246.99'
 L = 2410.55'
 Ch. = 2370.75'
 N. $50^\circ 31' 20''$ E.
 Ex. = 198.38'