

LAK - 2 - 10.35  
R/W PLAN  
LIMITED ACCESS

THE UNITED STATES OF AMERICA  
Cont. 0.12 Ac.  
P.R.O. = 0.04 Ac.

20E  
20E WA NO R/W REQUIRED

20F  
EVELYN EDDES  
Cont. 0.15 Ac.  
P.R.O. = 0.05 Ac.  
RESIDUE = 0.80 Ac. ±

20G  
THOMAS D. & MARJORIE H. HURST  
Cont. 0.10 Ac.  
P.R.O. = 0.20 Ac.  
RESIDUE = 2.661 Ac. ±


20H LA  
OWEN P. FERRON  
Cont. 0.17 Ac.

ROBERT L. FERRON  
NO R/W REQUIRED

OWEN P. FERRON  
20H Cont. 0.07 Ac.  
P.R.O. = 0.30 Ac.

LOT 18  
DIAMOND ALKALI COMPANY  
Cont. 3.69 Ac.  
P.R.O. 0.08 Ac.

CURVE DATA  
P.I. Sta. 3+07.59  
Δ = 56° 27' 31.06"  
D = 10° 00' 00"  
R = 572.958'  
L = 564.59'  
T = 307.59'

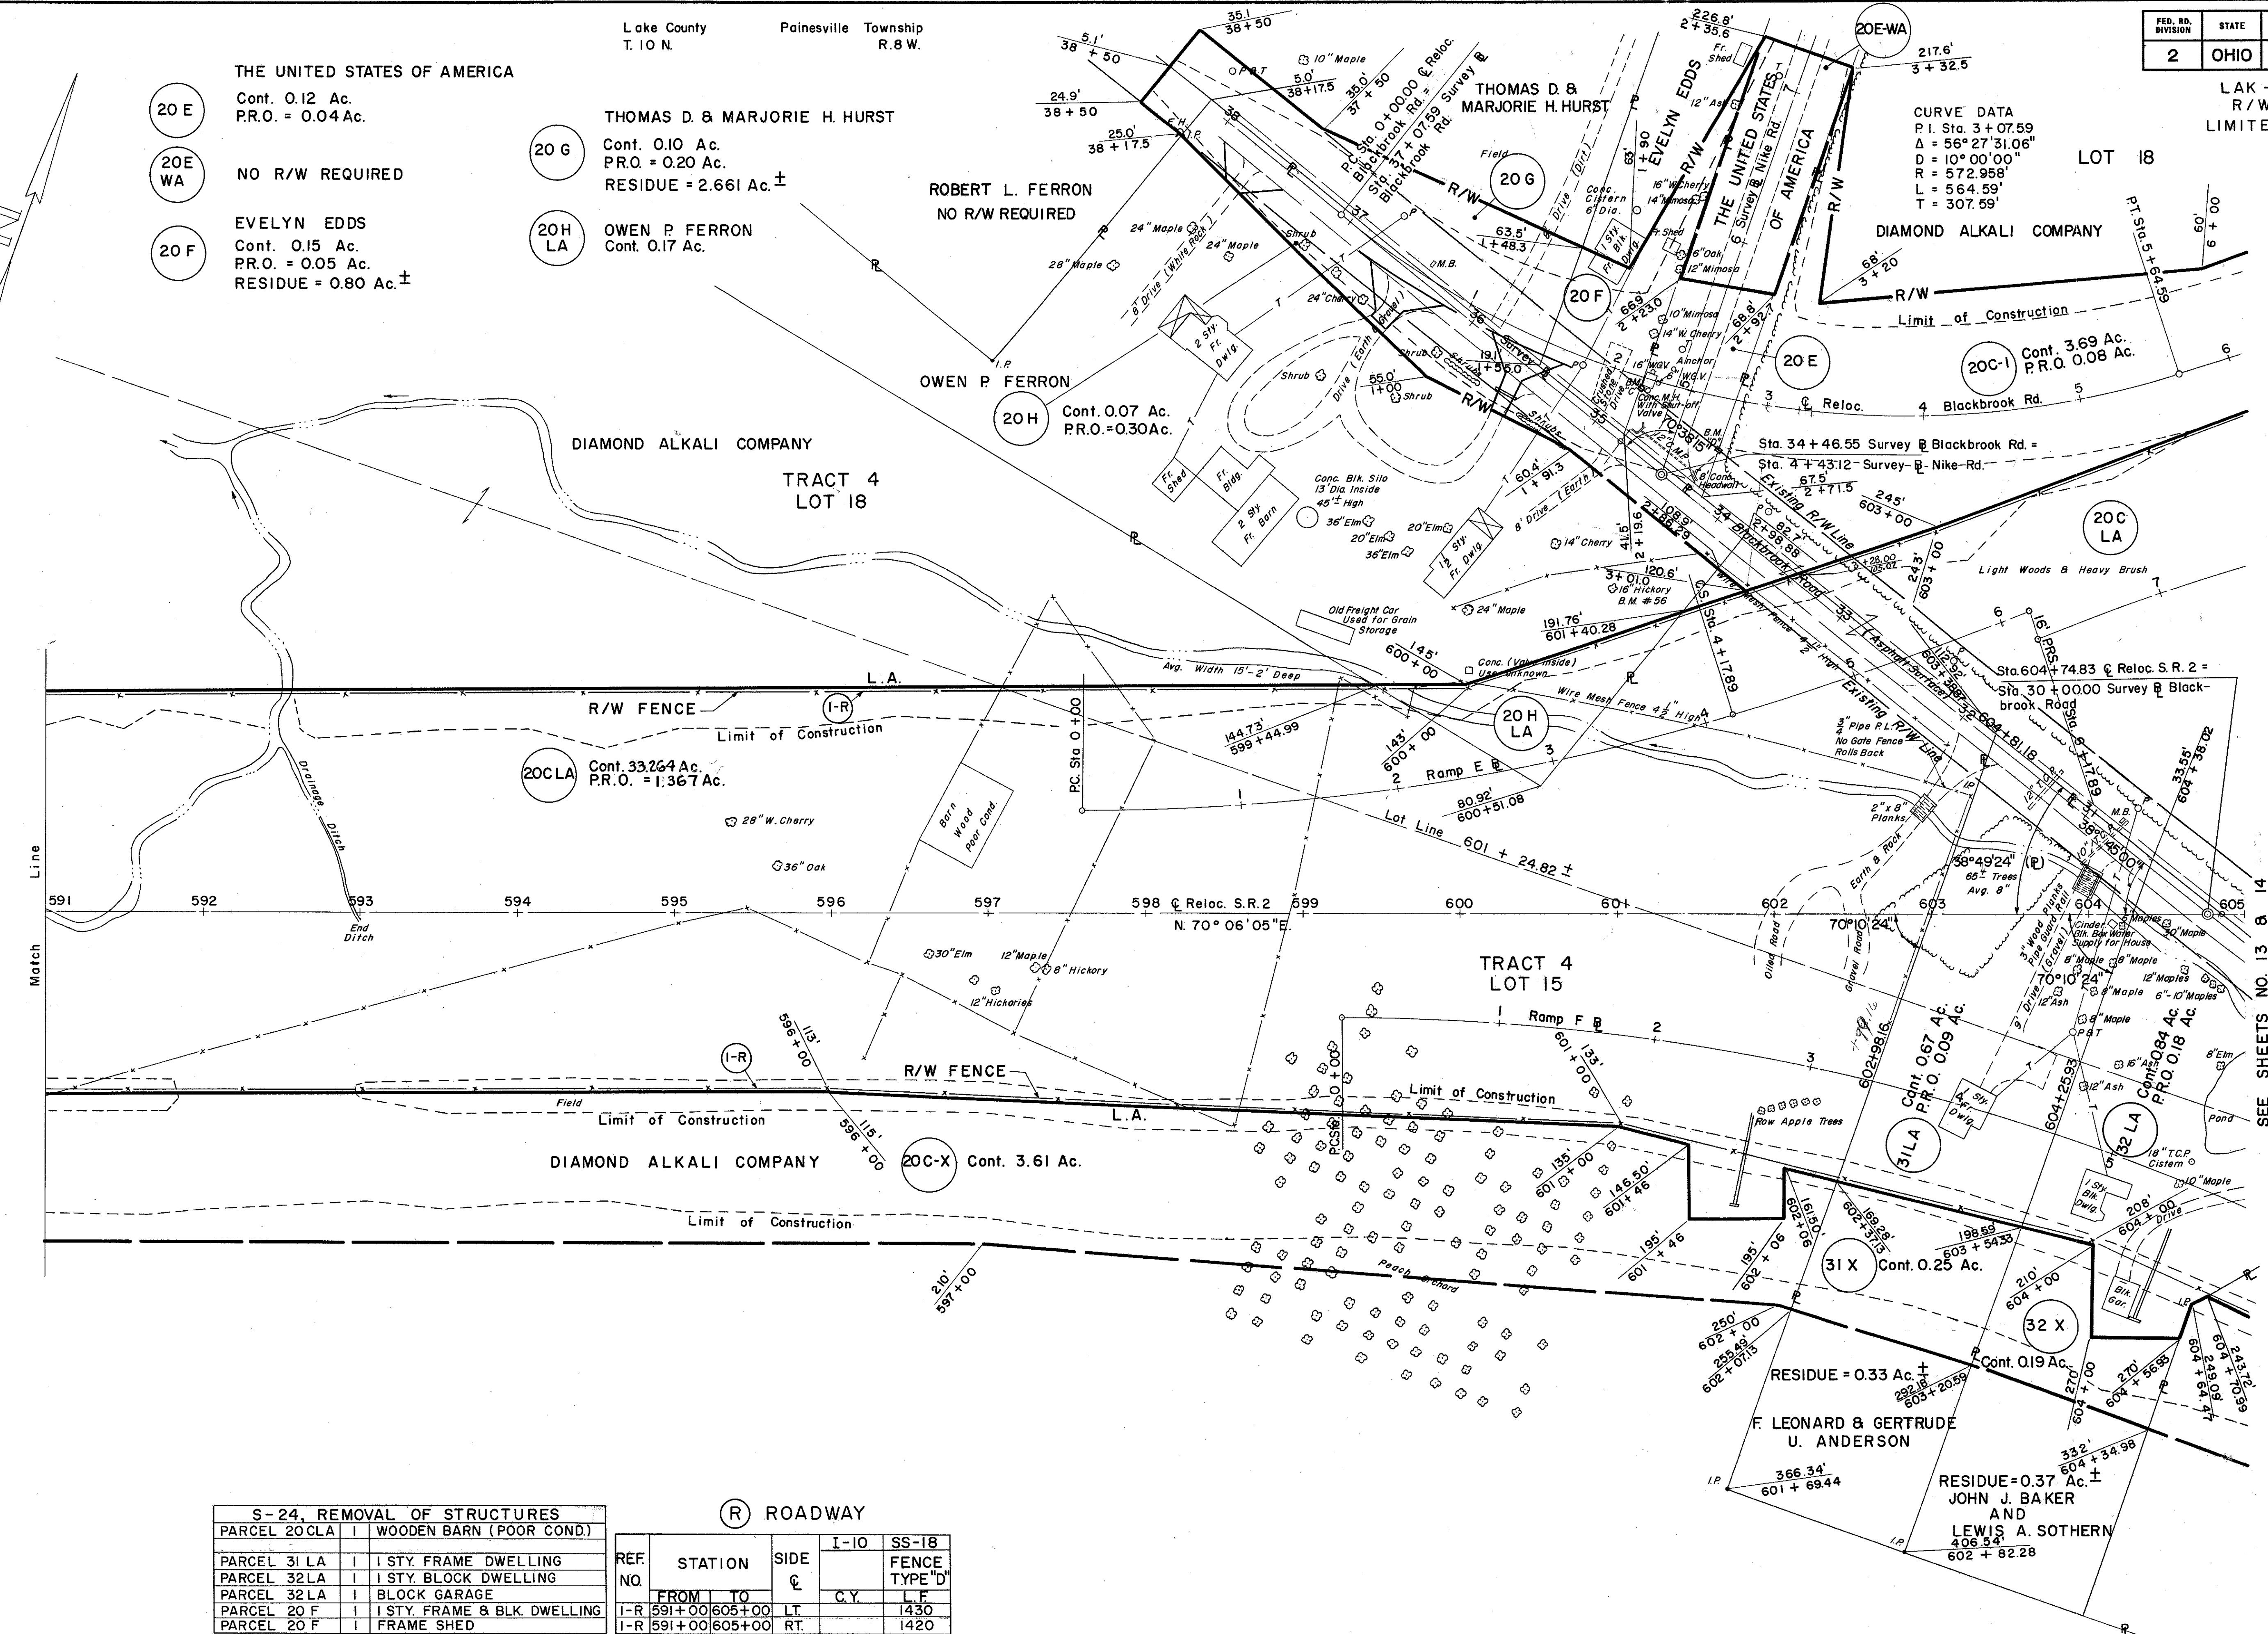

S-24, REMOVAL OF STRUCTURES

PARCEL	DESCRIPTION
20CLA	WOODEN BARN (POOR COND.)
31LA	1 STY. FRAME DWELLING
32LA	1 STY. BLOCK DWELLING
32LA	BLOCK GARAGE
20F	1 STY. FRAME & BLK. DWELLING
20F	FRAME SHED

(R) ROADWAY

REF. NO.	STATION	SIDE	I-10		SS-18	
			C.Y.	LF	C.Y.	LF
I-R	591+00	LT		1430		
I-R	591+00	RT		1420		

SEE SHEETS NO. 13 & 14

REV. 1-25-60

REV. 2-17-60  
REV. 2-26-60  
REV. 8-5-60