
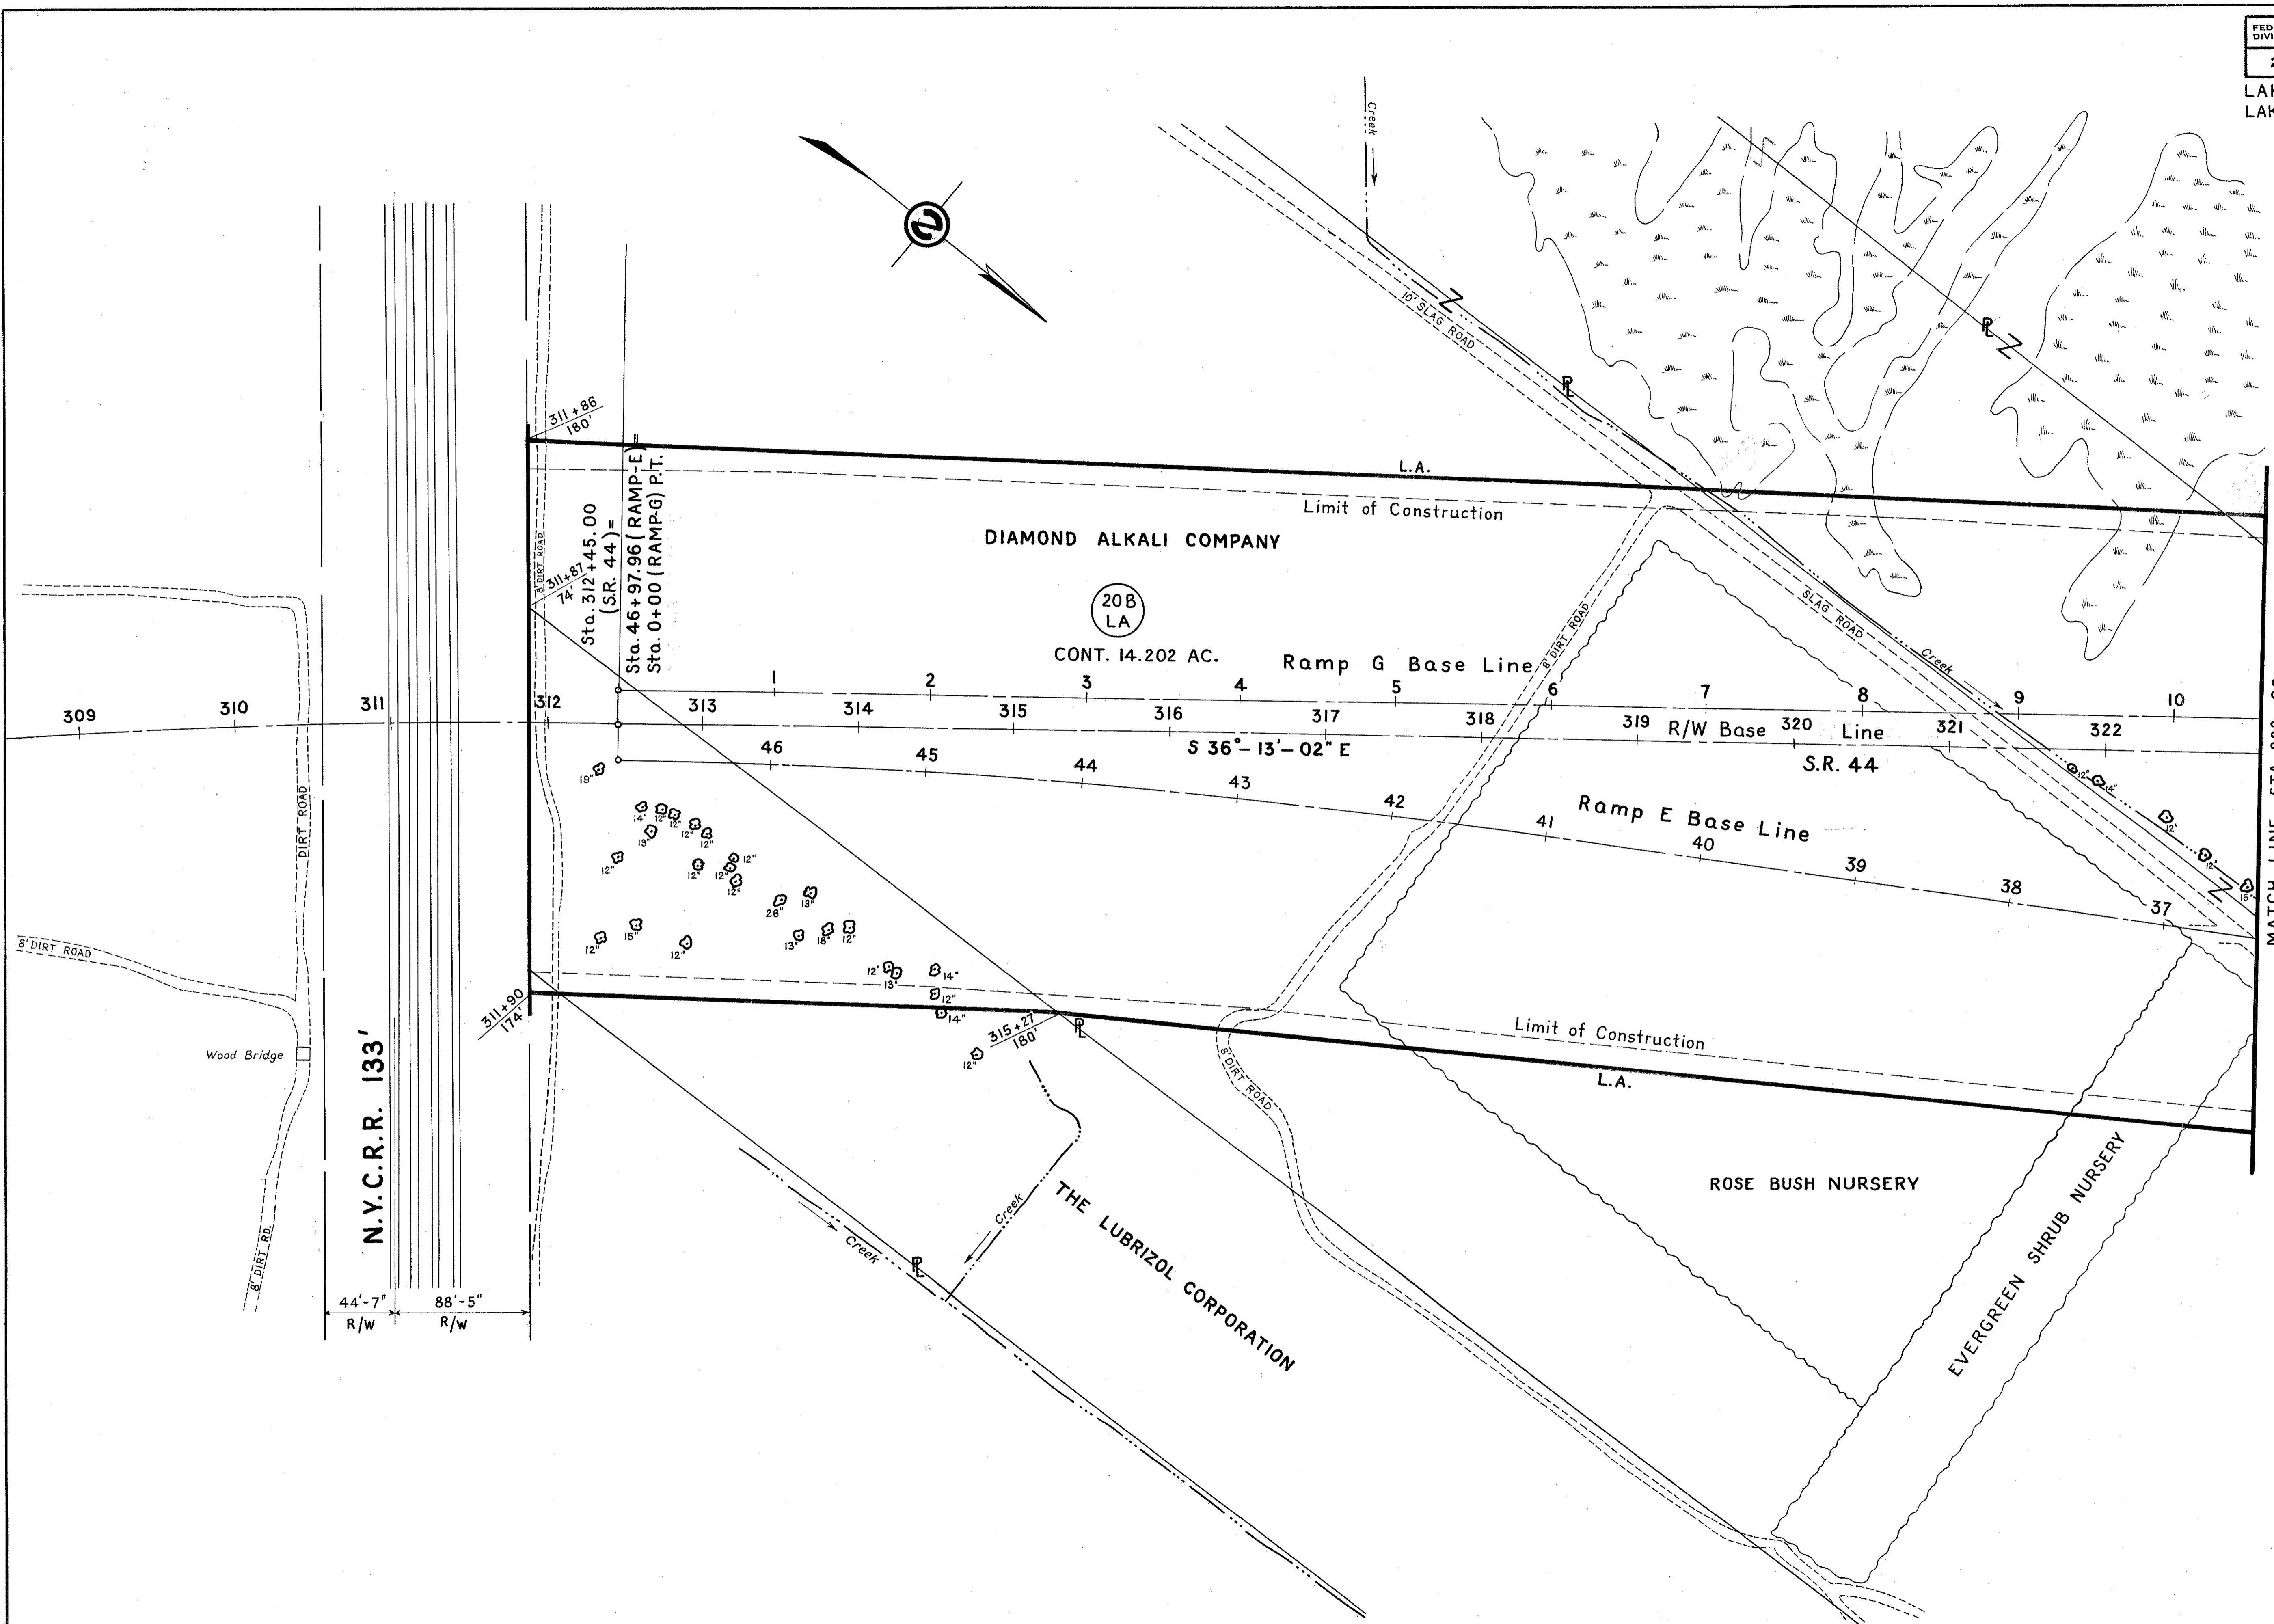
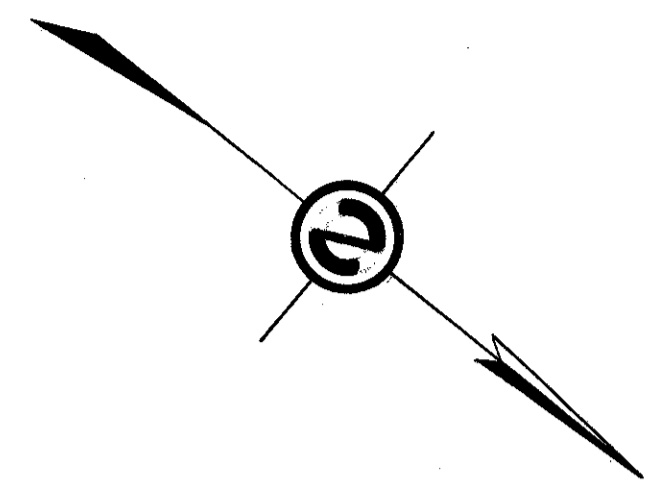


FED. RD. DIVISION	STATE	PROJECT
2	OHIO	

376-A  
379

LAKE COUNTY  
LAK. 2-10.35

15-A  
18

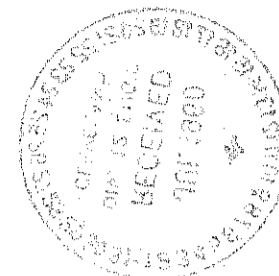

MATCH LINE STA. 323+00  
SEE SHEET 15