
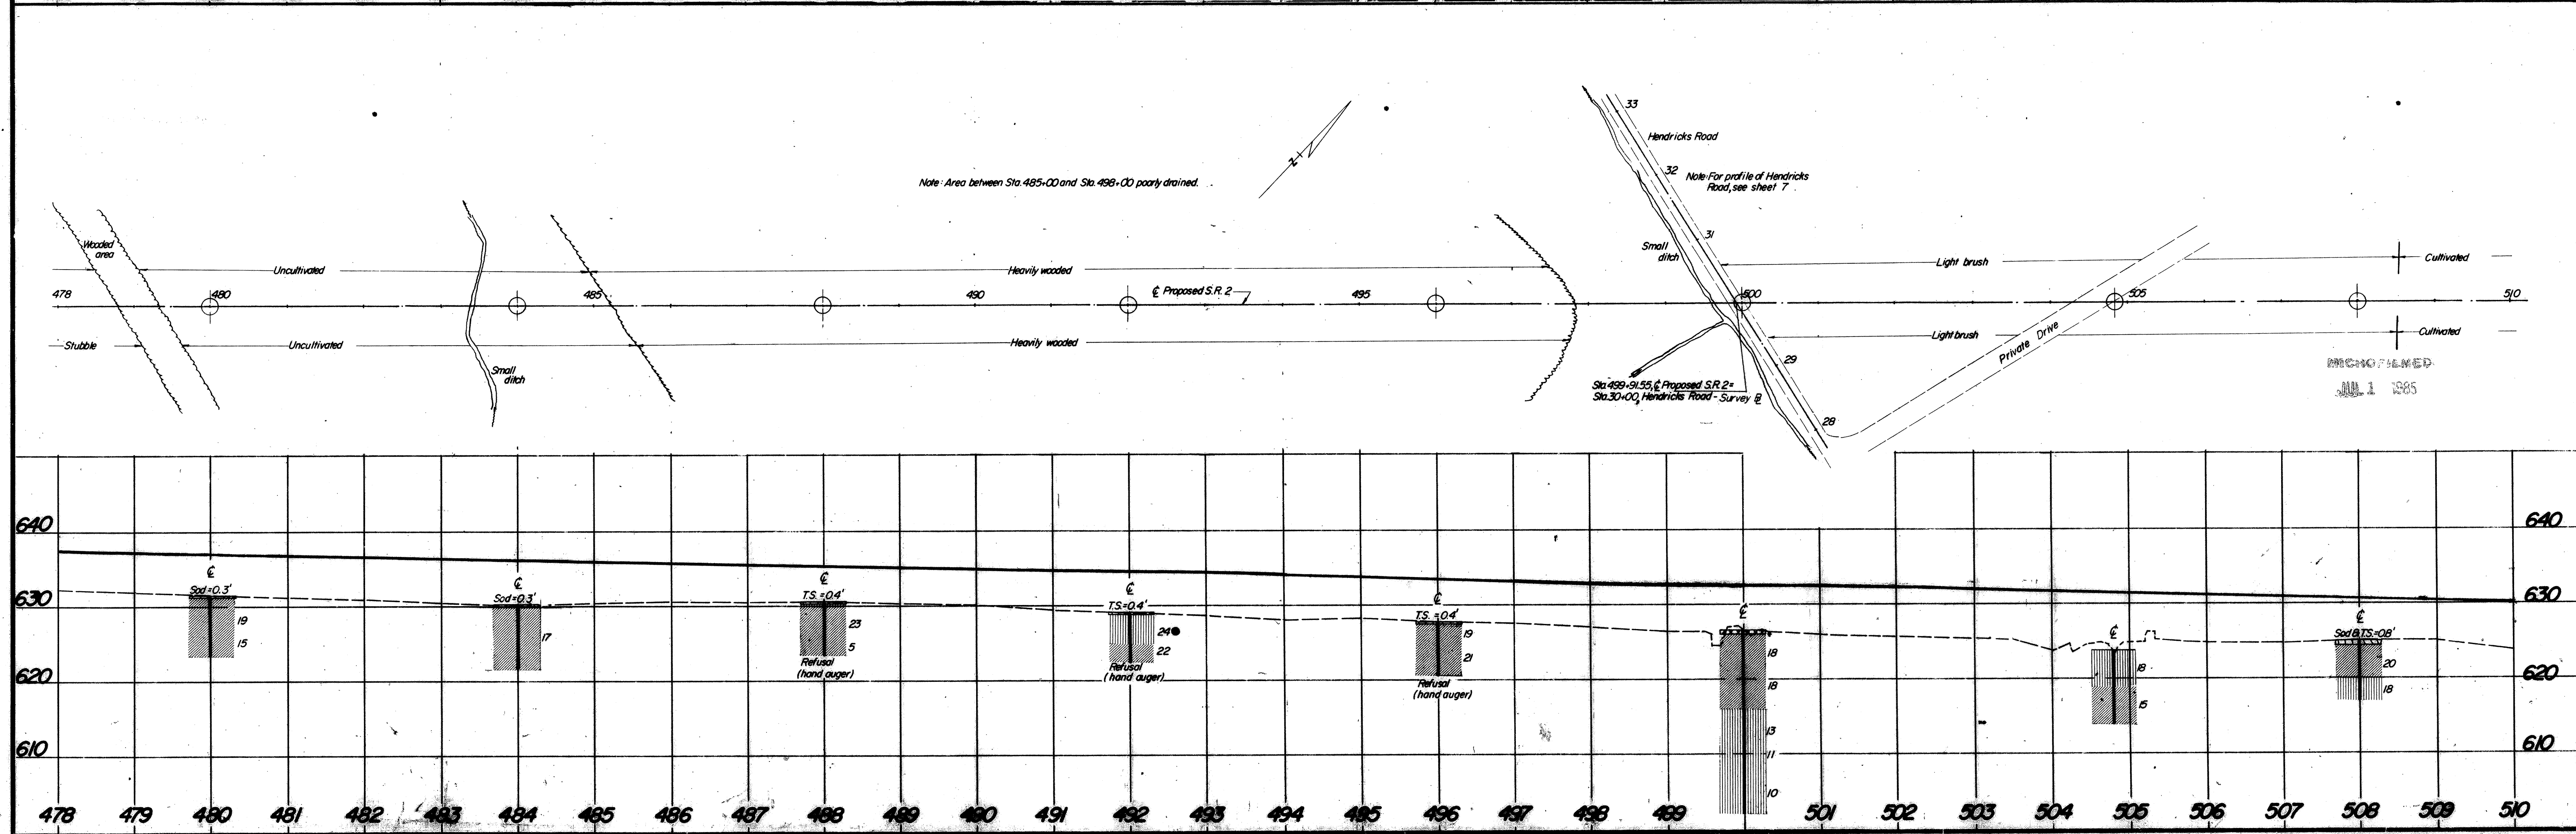


**SOIL PROFILE
LAKE COUNTY
LAK-2-10.35**

3
11

OHIO STATE HIGHWAY
TESTING LABORATORY
O. S. U. CAMPUS, COLUMBUS, OHIO

Revised 11-27-59

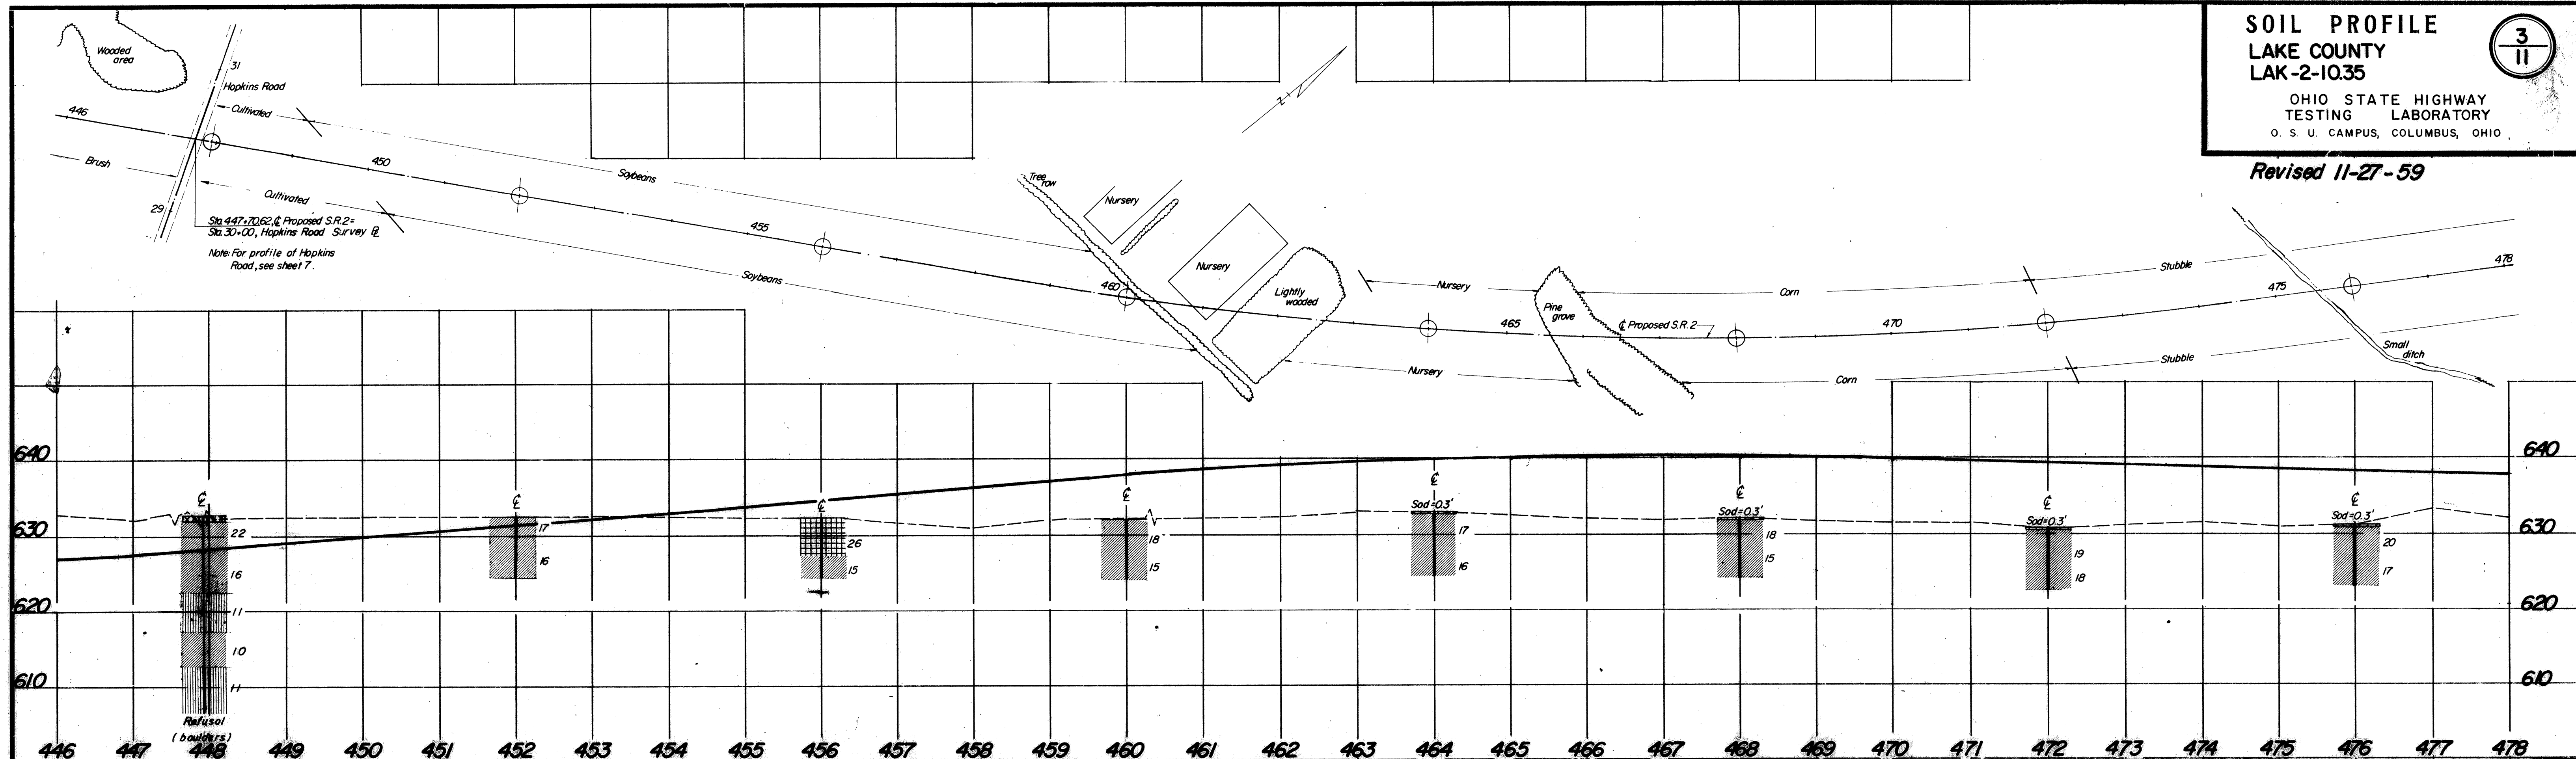

MICROFILMED
JUL 1 1965