
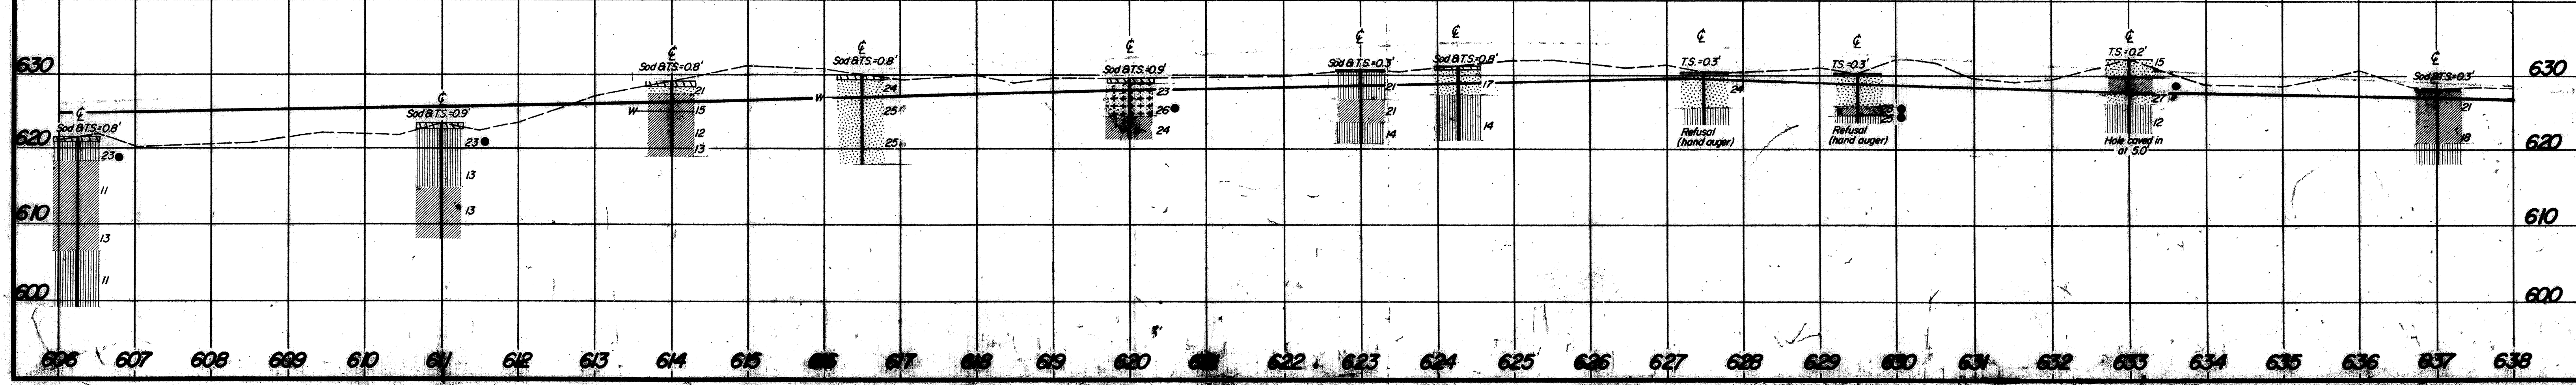
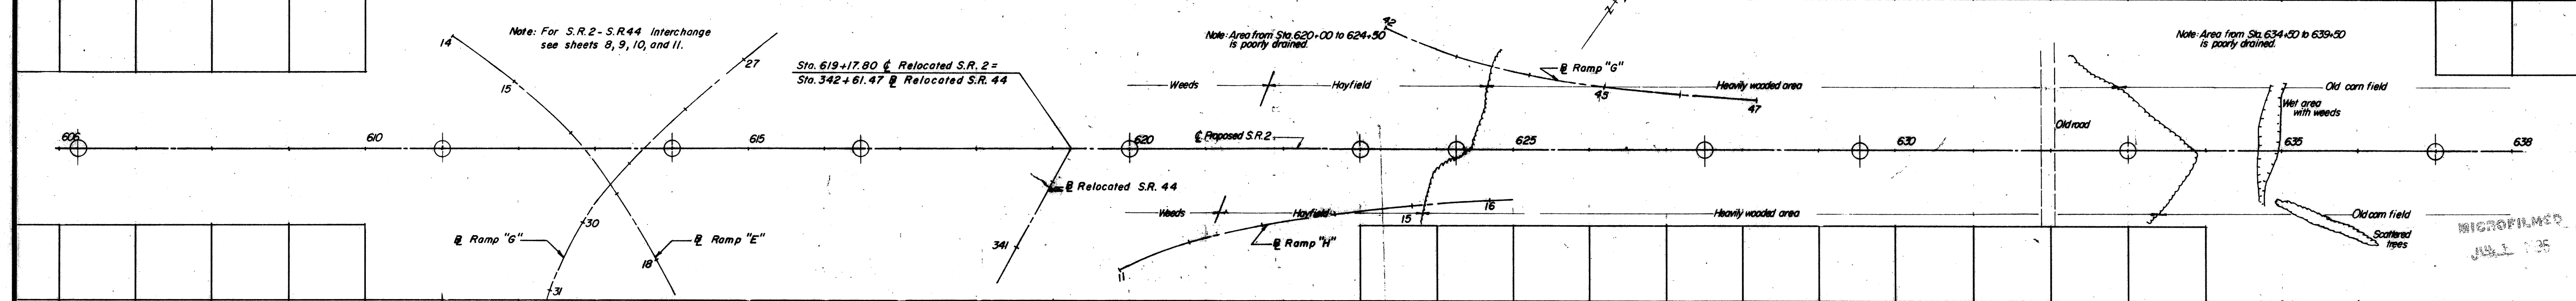
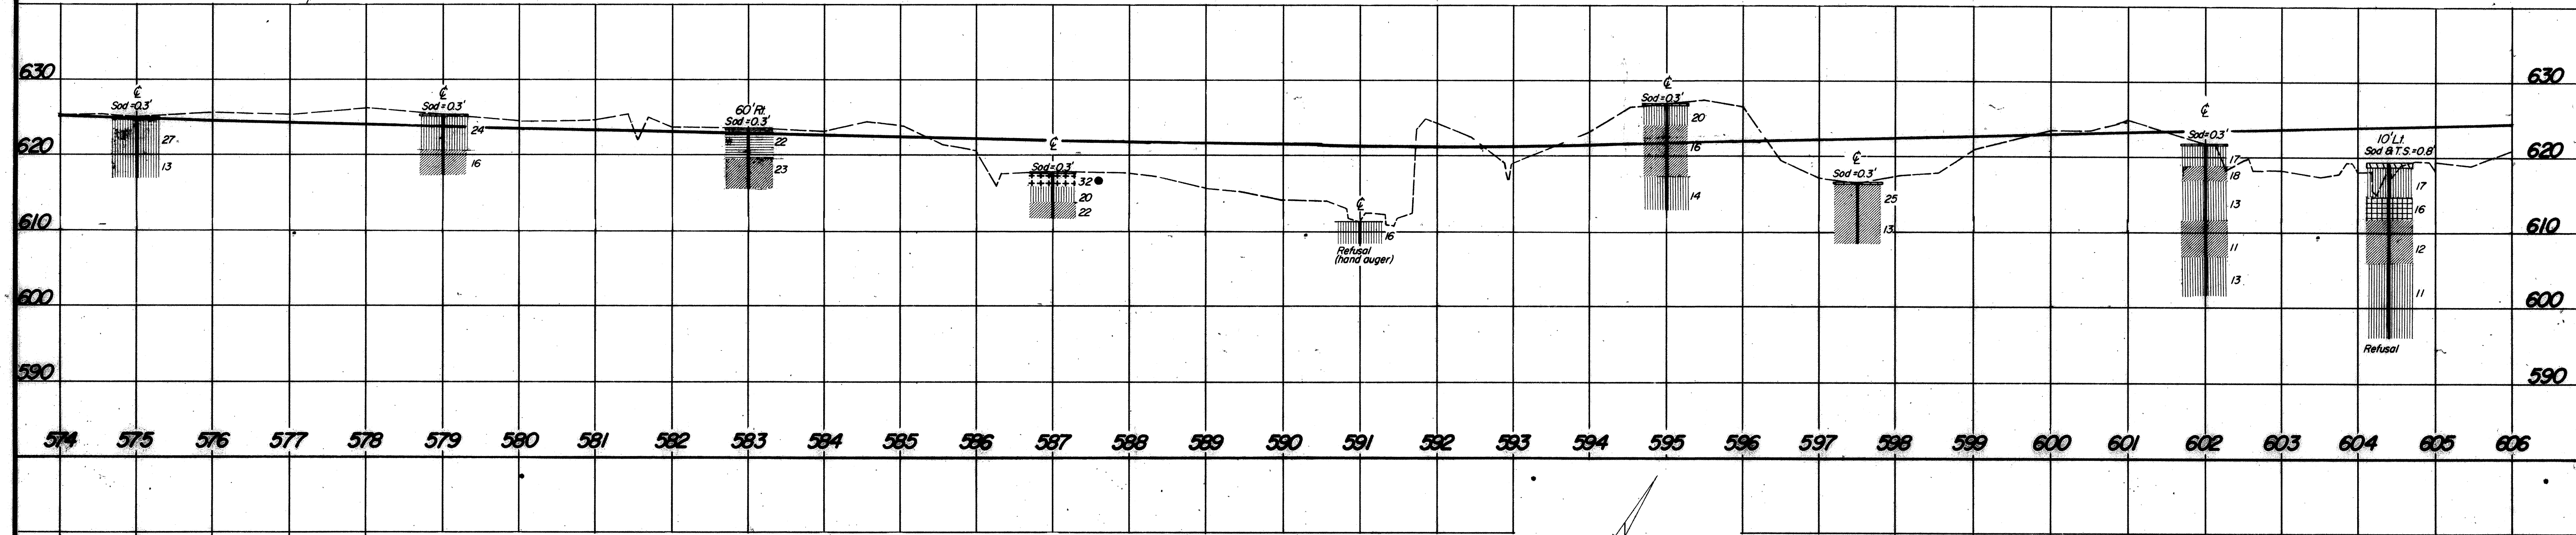


Revised 11-27-59

SOIL PROFILE
LAKE COUNTY
LAK-2-10.35

OHIO STATE HIGHWAY TESTING LABORATORY
 O. S. U. CAMPUS, COLUMBUS, OHIO

5
11

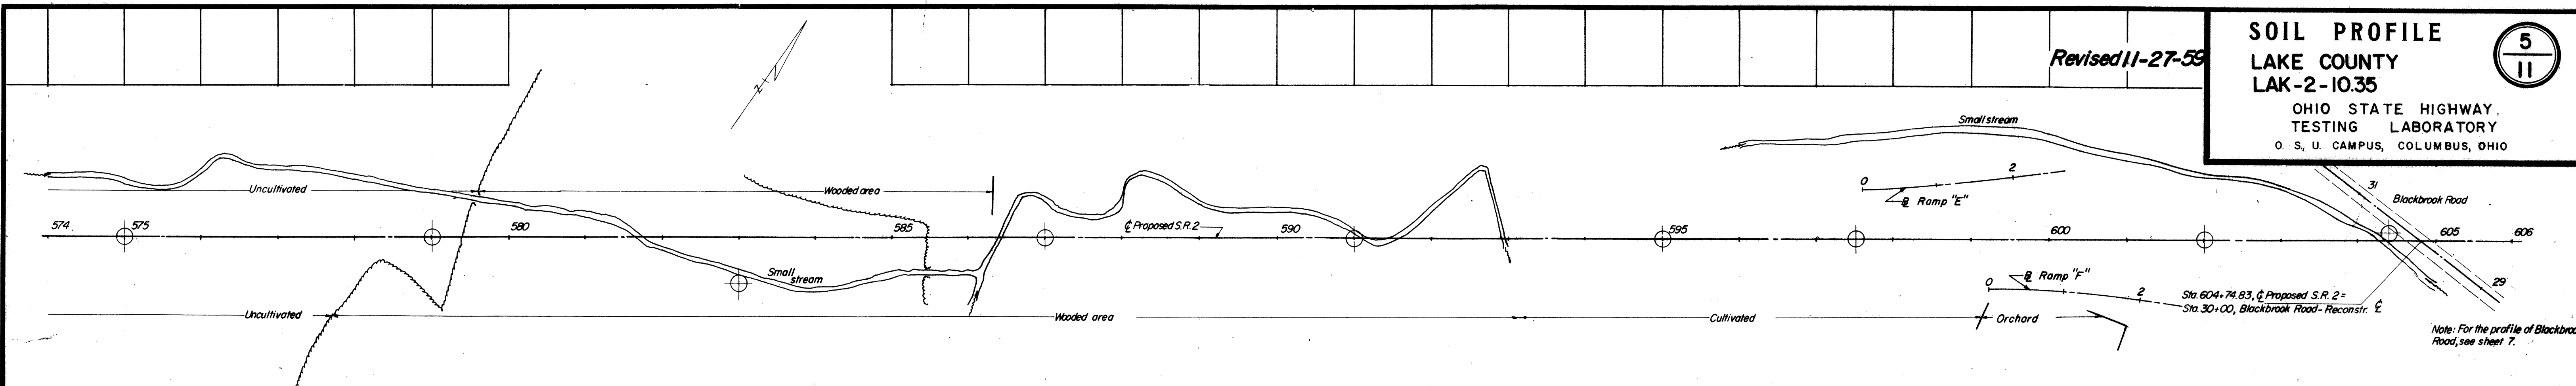

MICROFILMED
JUL 1955