


Revised 11-27-59

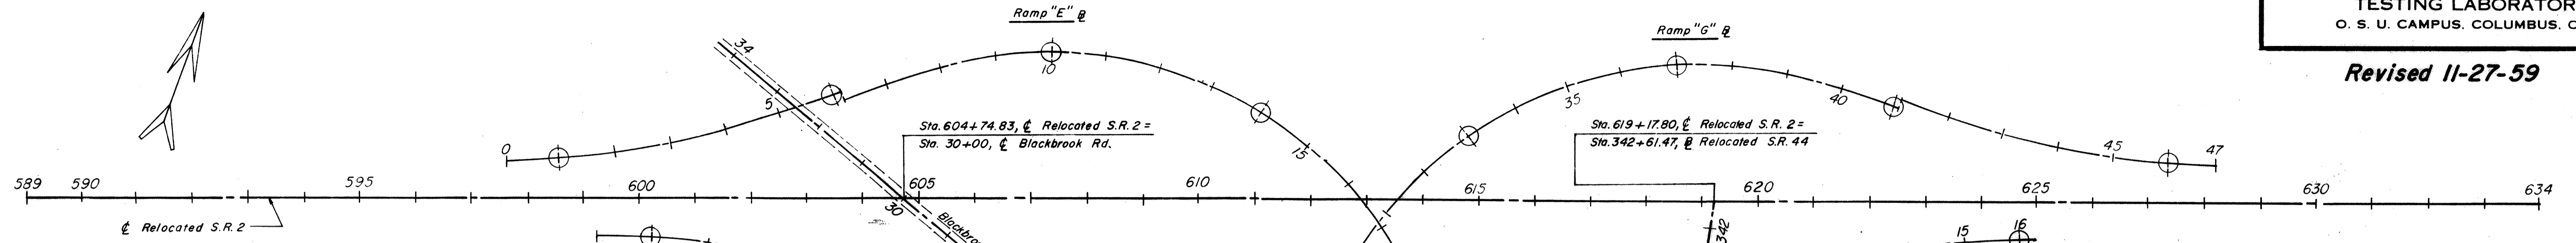

Sta. 604+74.83, ϕ Relocated S.R. 2 =
Sta. 30+00, ϕ Blackbrook Rd.

Sta. 619+17.80, ϕ Relocated S.R. 2 =
Sta. 342+61.47, ϕ Relocated S.R. 44

Scale: 1" = 150'

MICROFILMED
JUL 1 1965

