


### RAMP "F"


SOIL PROFILE  
LAKE COUNTY

LAK-2-10.35

OHIO STATE HIGHWAY  
TESTING LABORATORY  
O. S. U. CAMPUS, COLUMBUS, OHIO

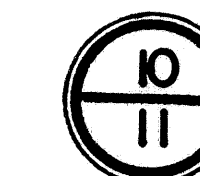

Revised 11-27-59

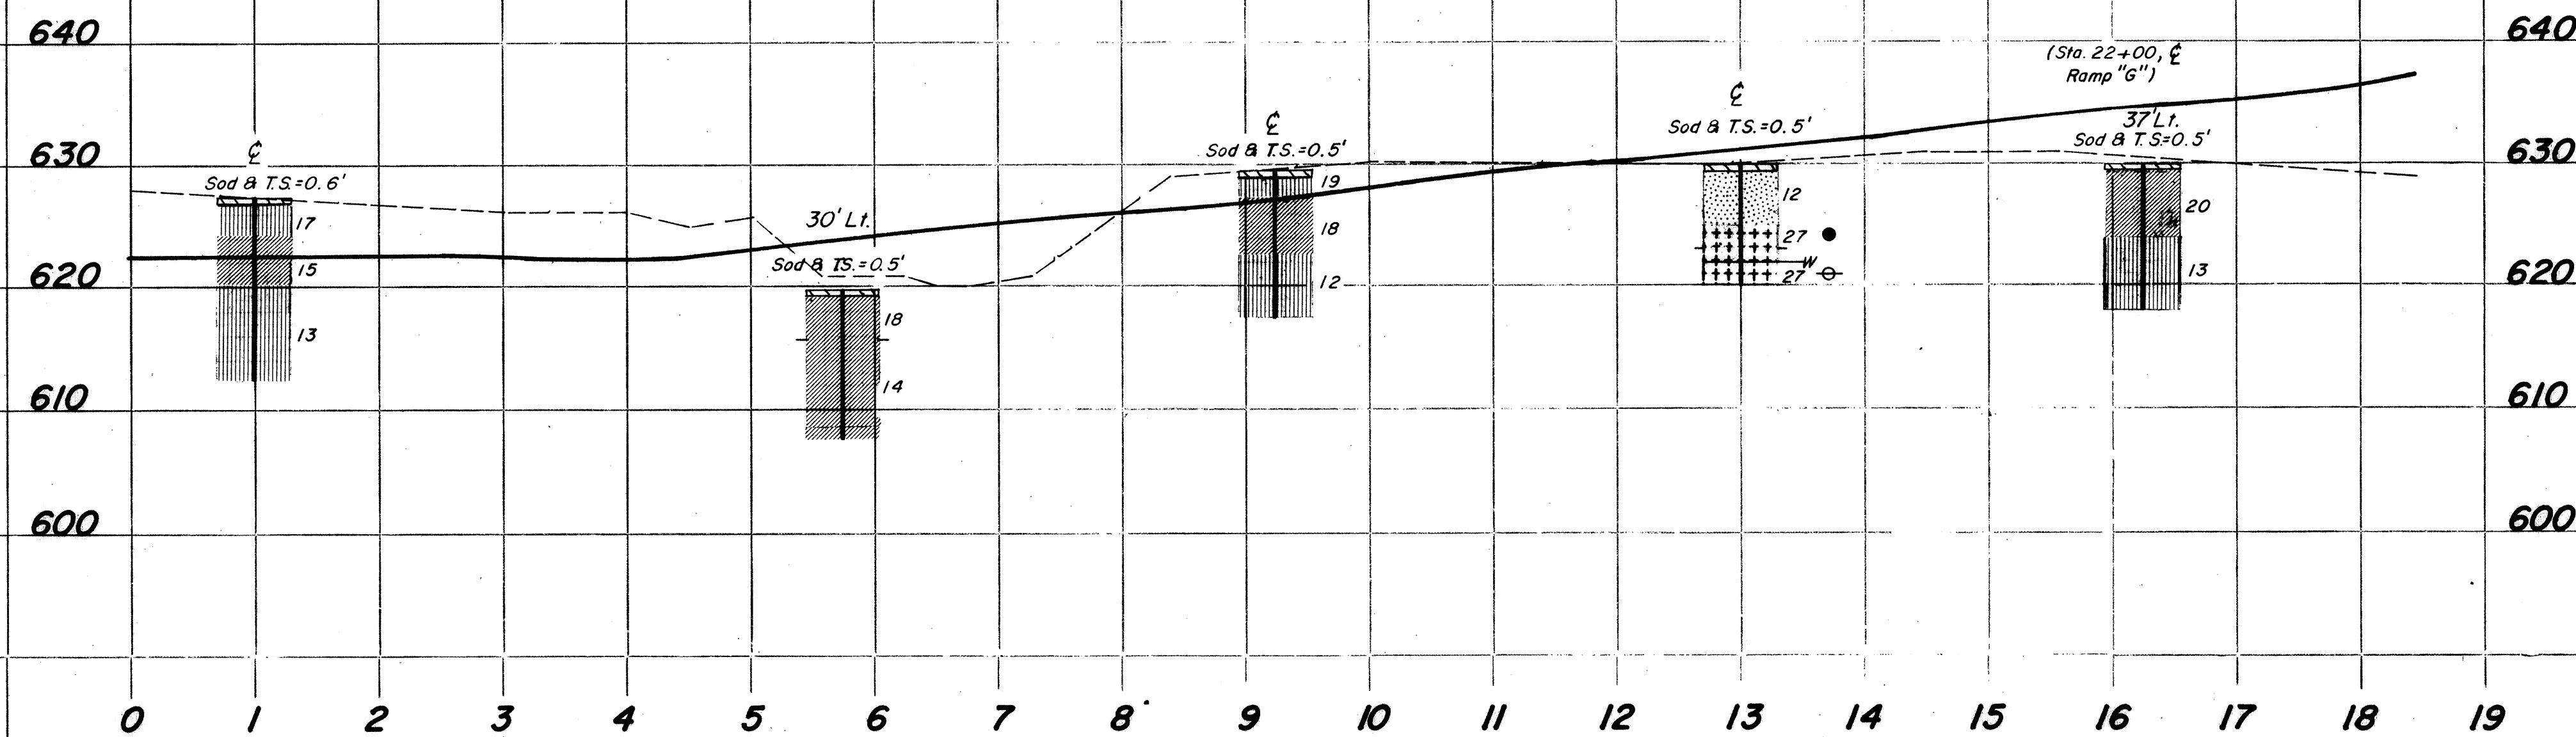

### RAMP "E"

MICROFILMED  
JUL 1 1965

