

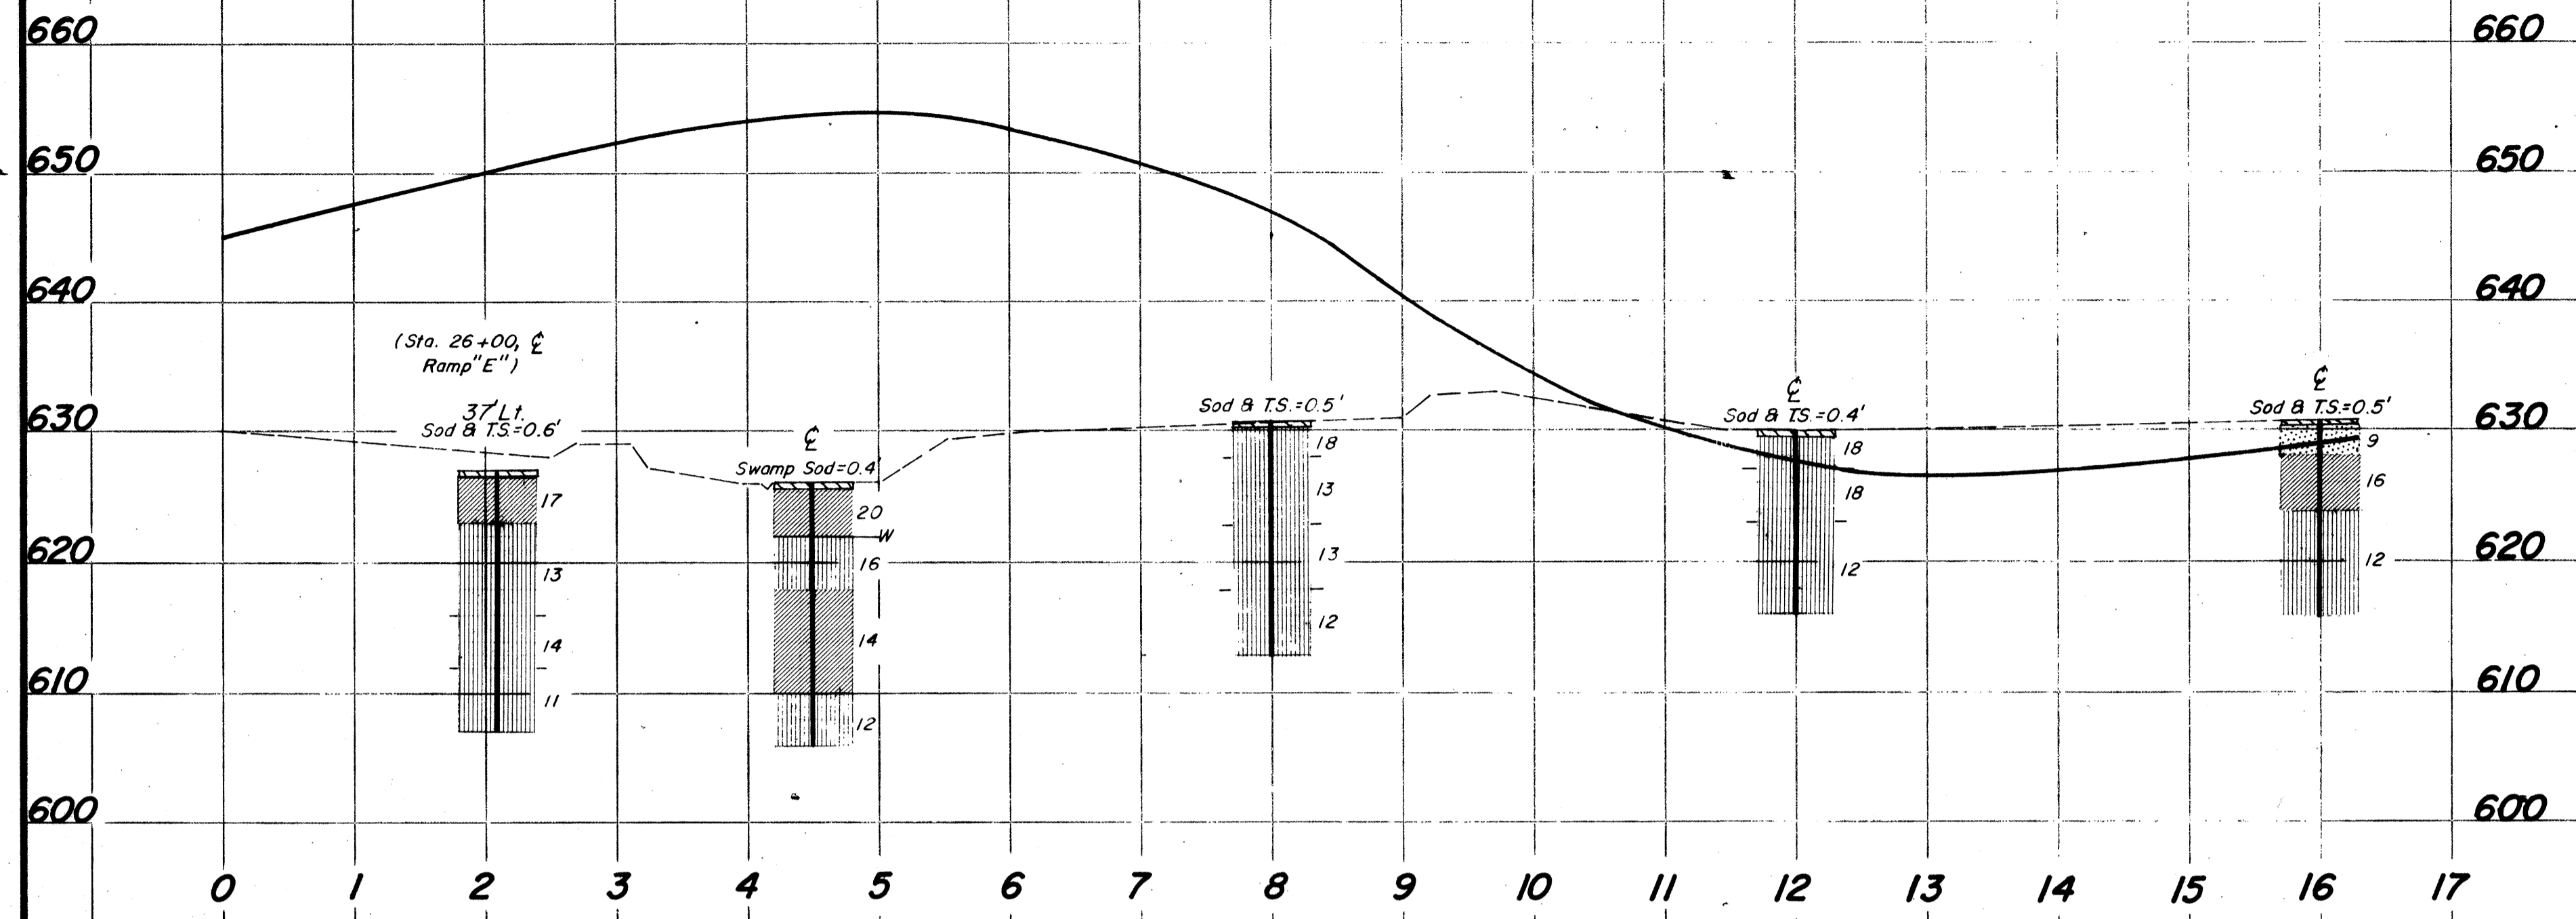


Revised 11-27-59

RAMP "H"

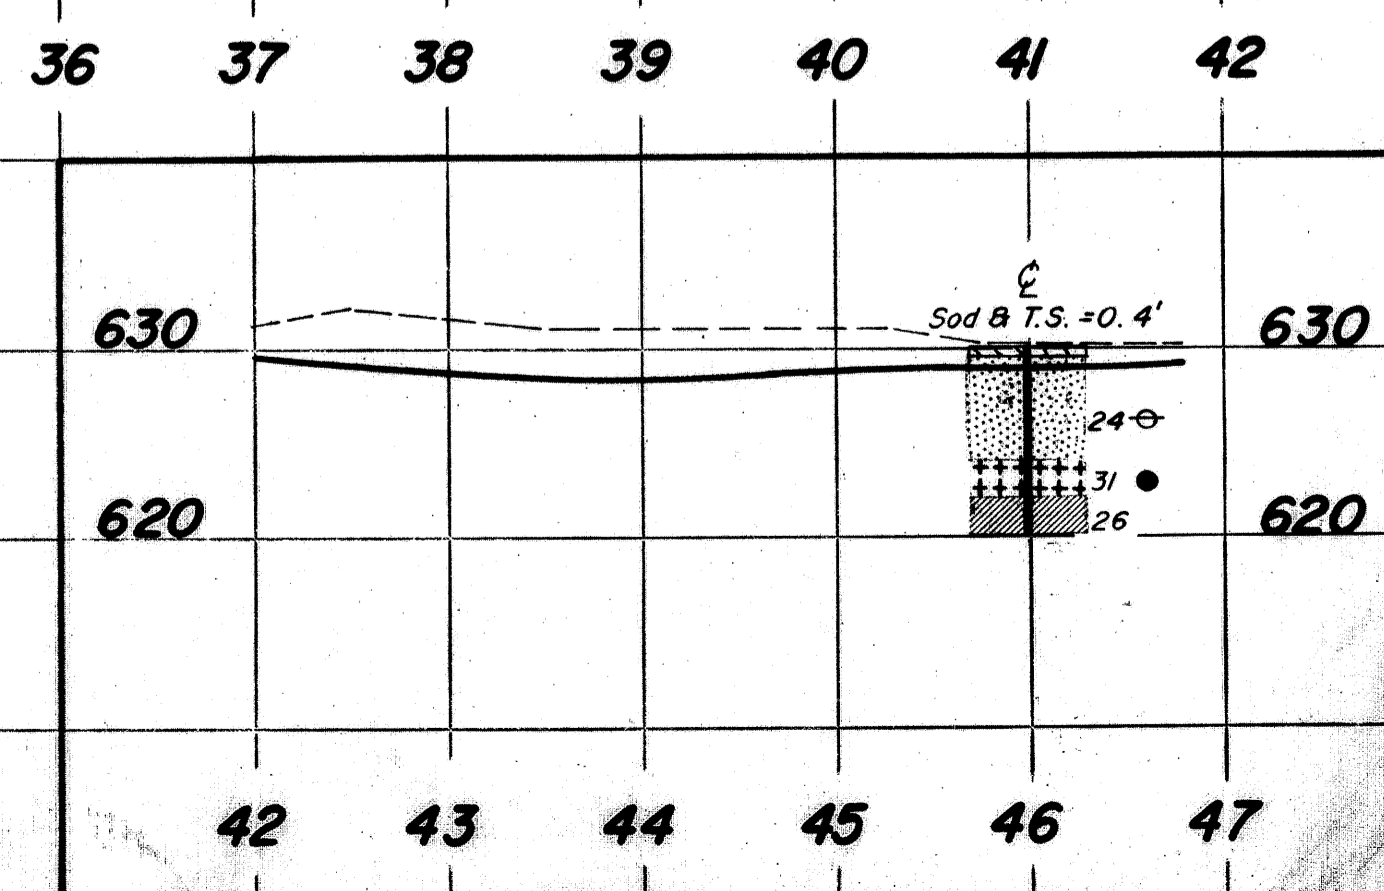

RAMP "G"

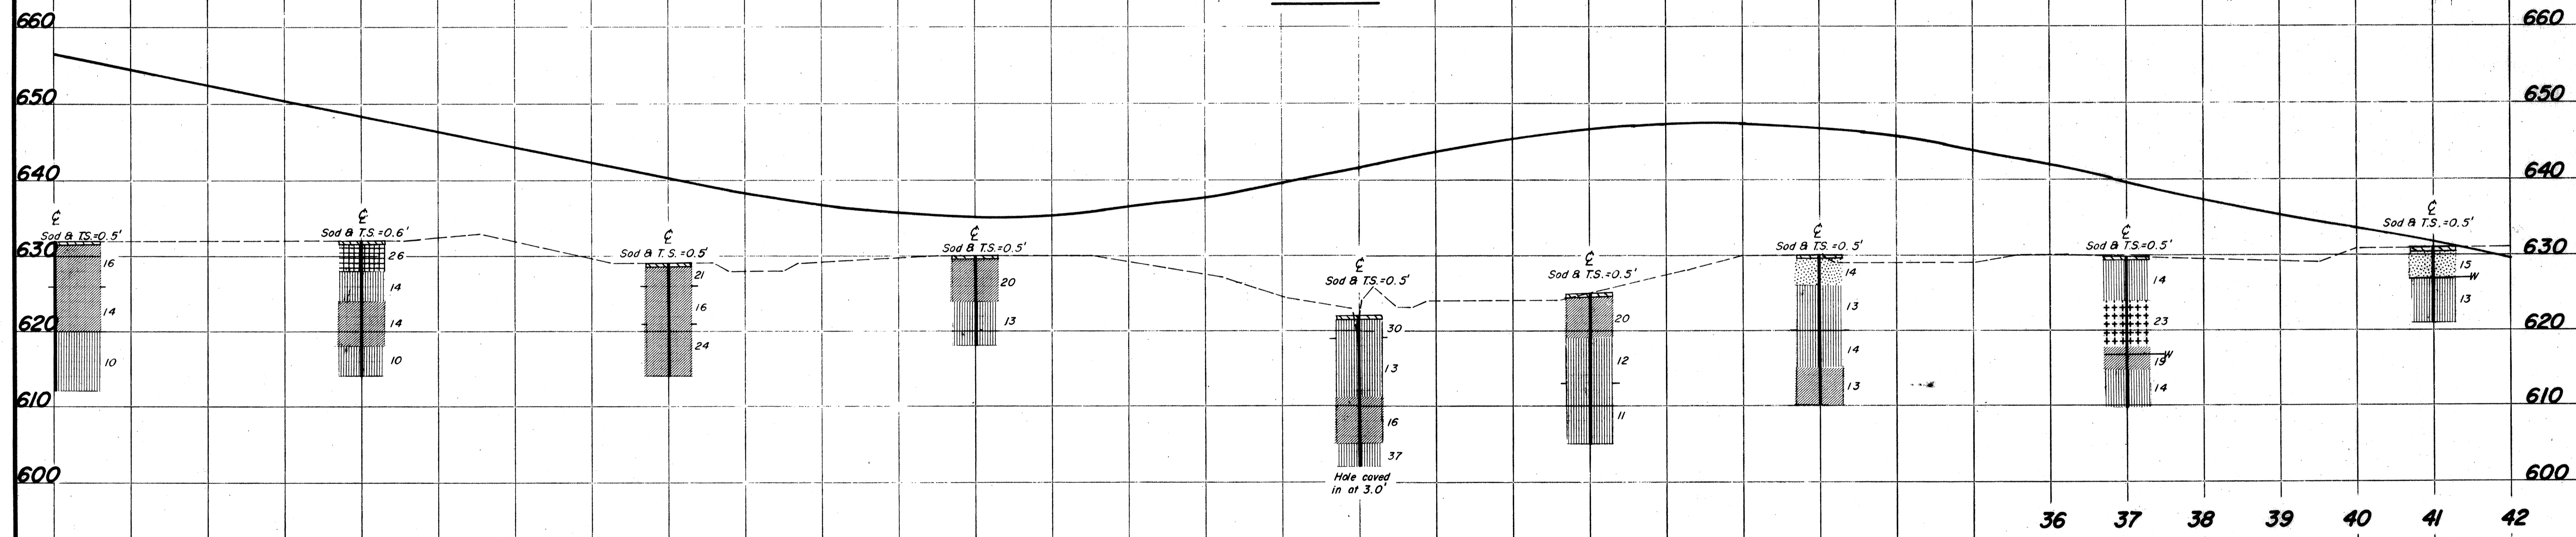

11-27-59
11-28-59
11-29-59
12-1-59