


BR-1-89

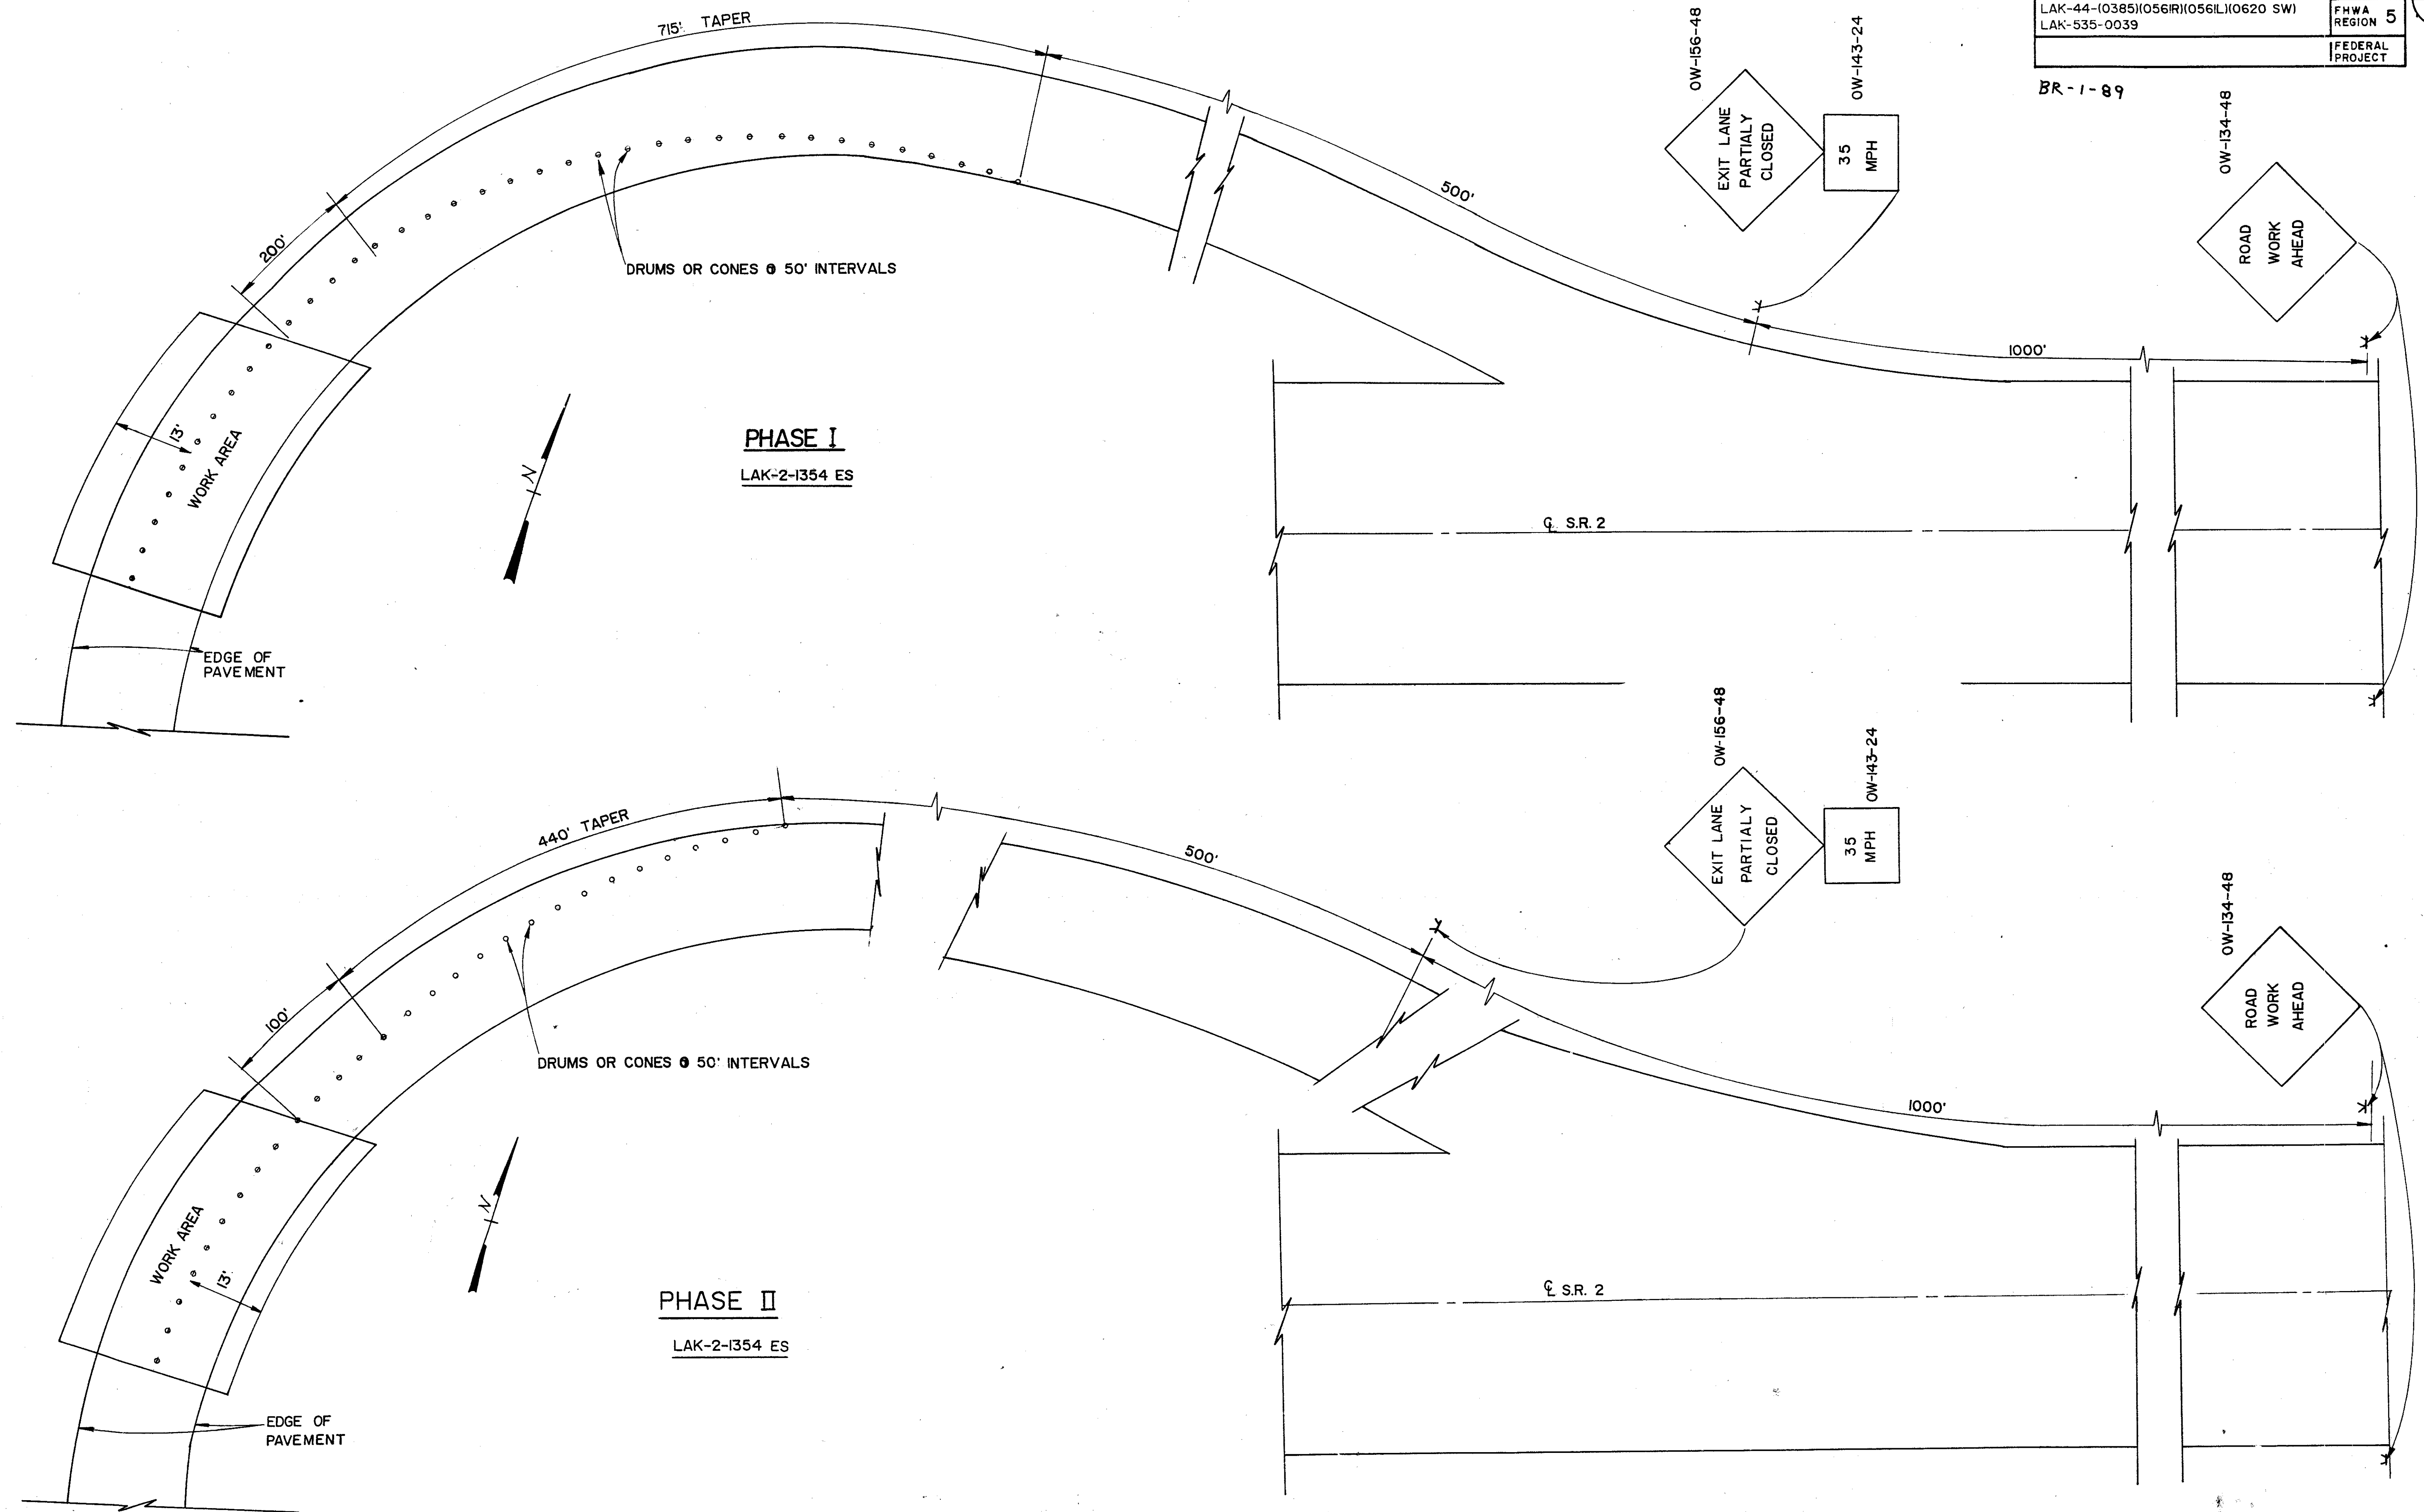

MAINTENANCE OF TRAFFIC