
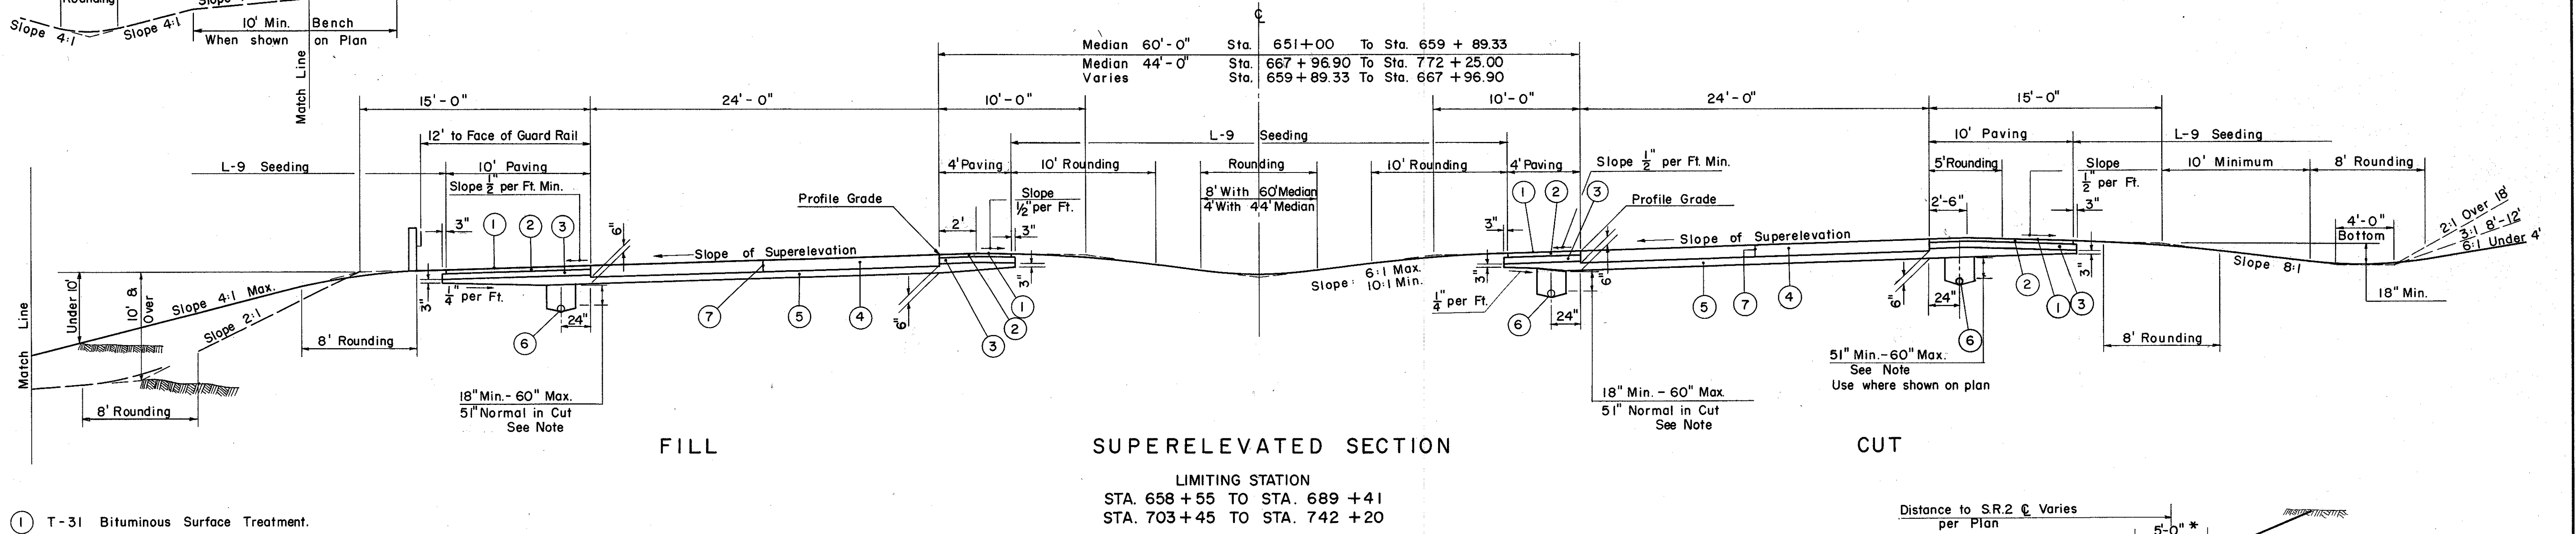


# TYPICAL SECTIONS

FED. RD. DIVISION	STATE	PROJECT	5
2	OHIO		384

LAKE COUNTY  
LAK-2-14.22


## TYPE T-71

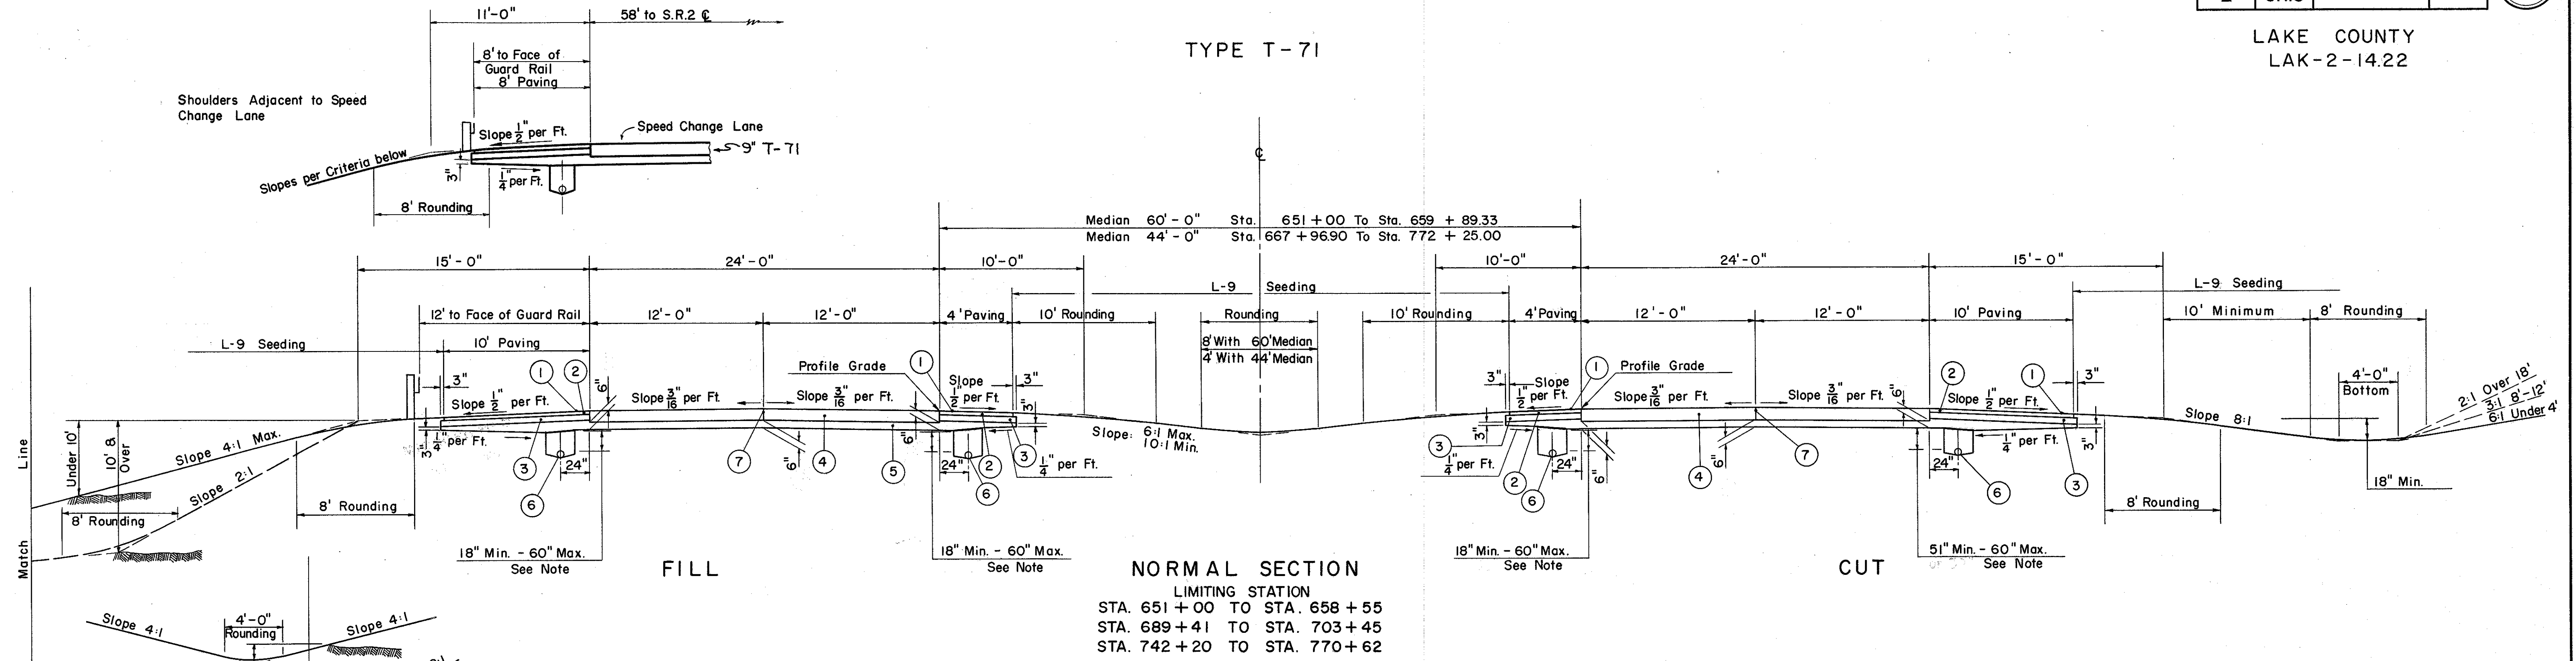

- ① T-31 Bituminous Surface Treatment.
- # ② B-21 3" Waterproofed Aggregate Base Course.
- ③ I-18 5" Stabilized Crushed Aggregate Shoulders & Approaches.
- ④ T-71 10" Reinforced Portland Cement Concrete Pavement.
- ⑤ I-22 Variable Depth Subbase, Grading A or B, See Note on Sheet No 17.
- ⑥ I-1 6" Class I-3 Pipe
- ⑦ Standard Longitudinal Joint.

\* Thickness shown is "designed" thickness as described in Sec. B-21.01.

NOTE:  
Sta. 731 + 04 to Sta. 770 + 60 ±  
All Class I-3 Lines are 51" Min.  
from bottom of I-22 to top of pipe or as shown on plan.

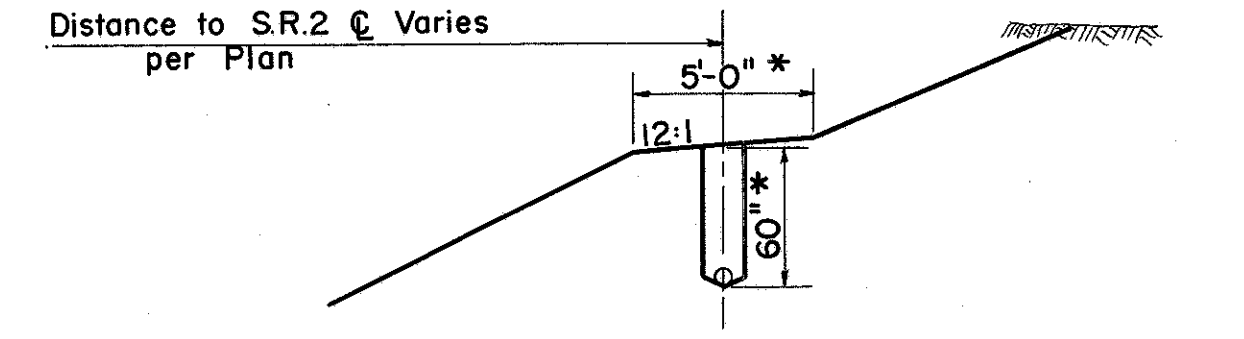

DETAIL OF CLASS I-3 PIPE ON CUT SLOPE WHERE SHOWN ON PLAN

\* Dimension is usual unless otherwise shown on plan.