


Seeding
End Width
Sq. Yds.

128
303
109
157
108
164
103
664
136

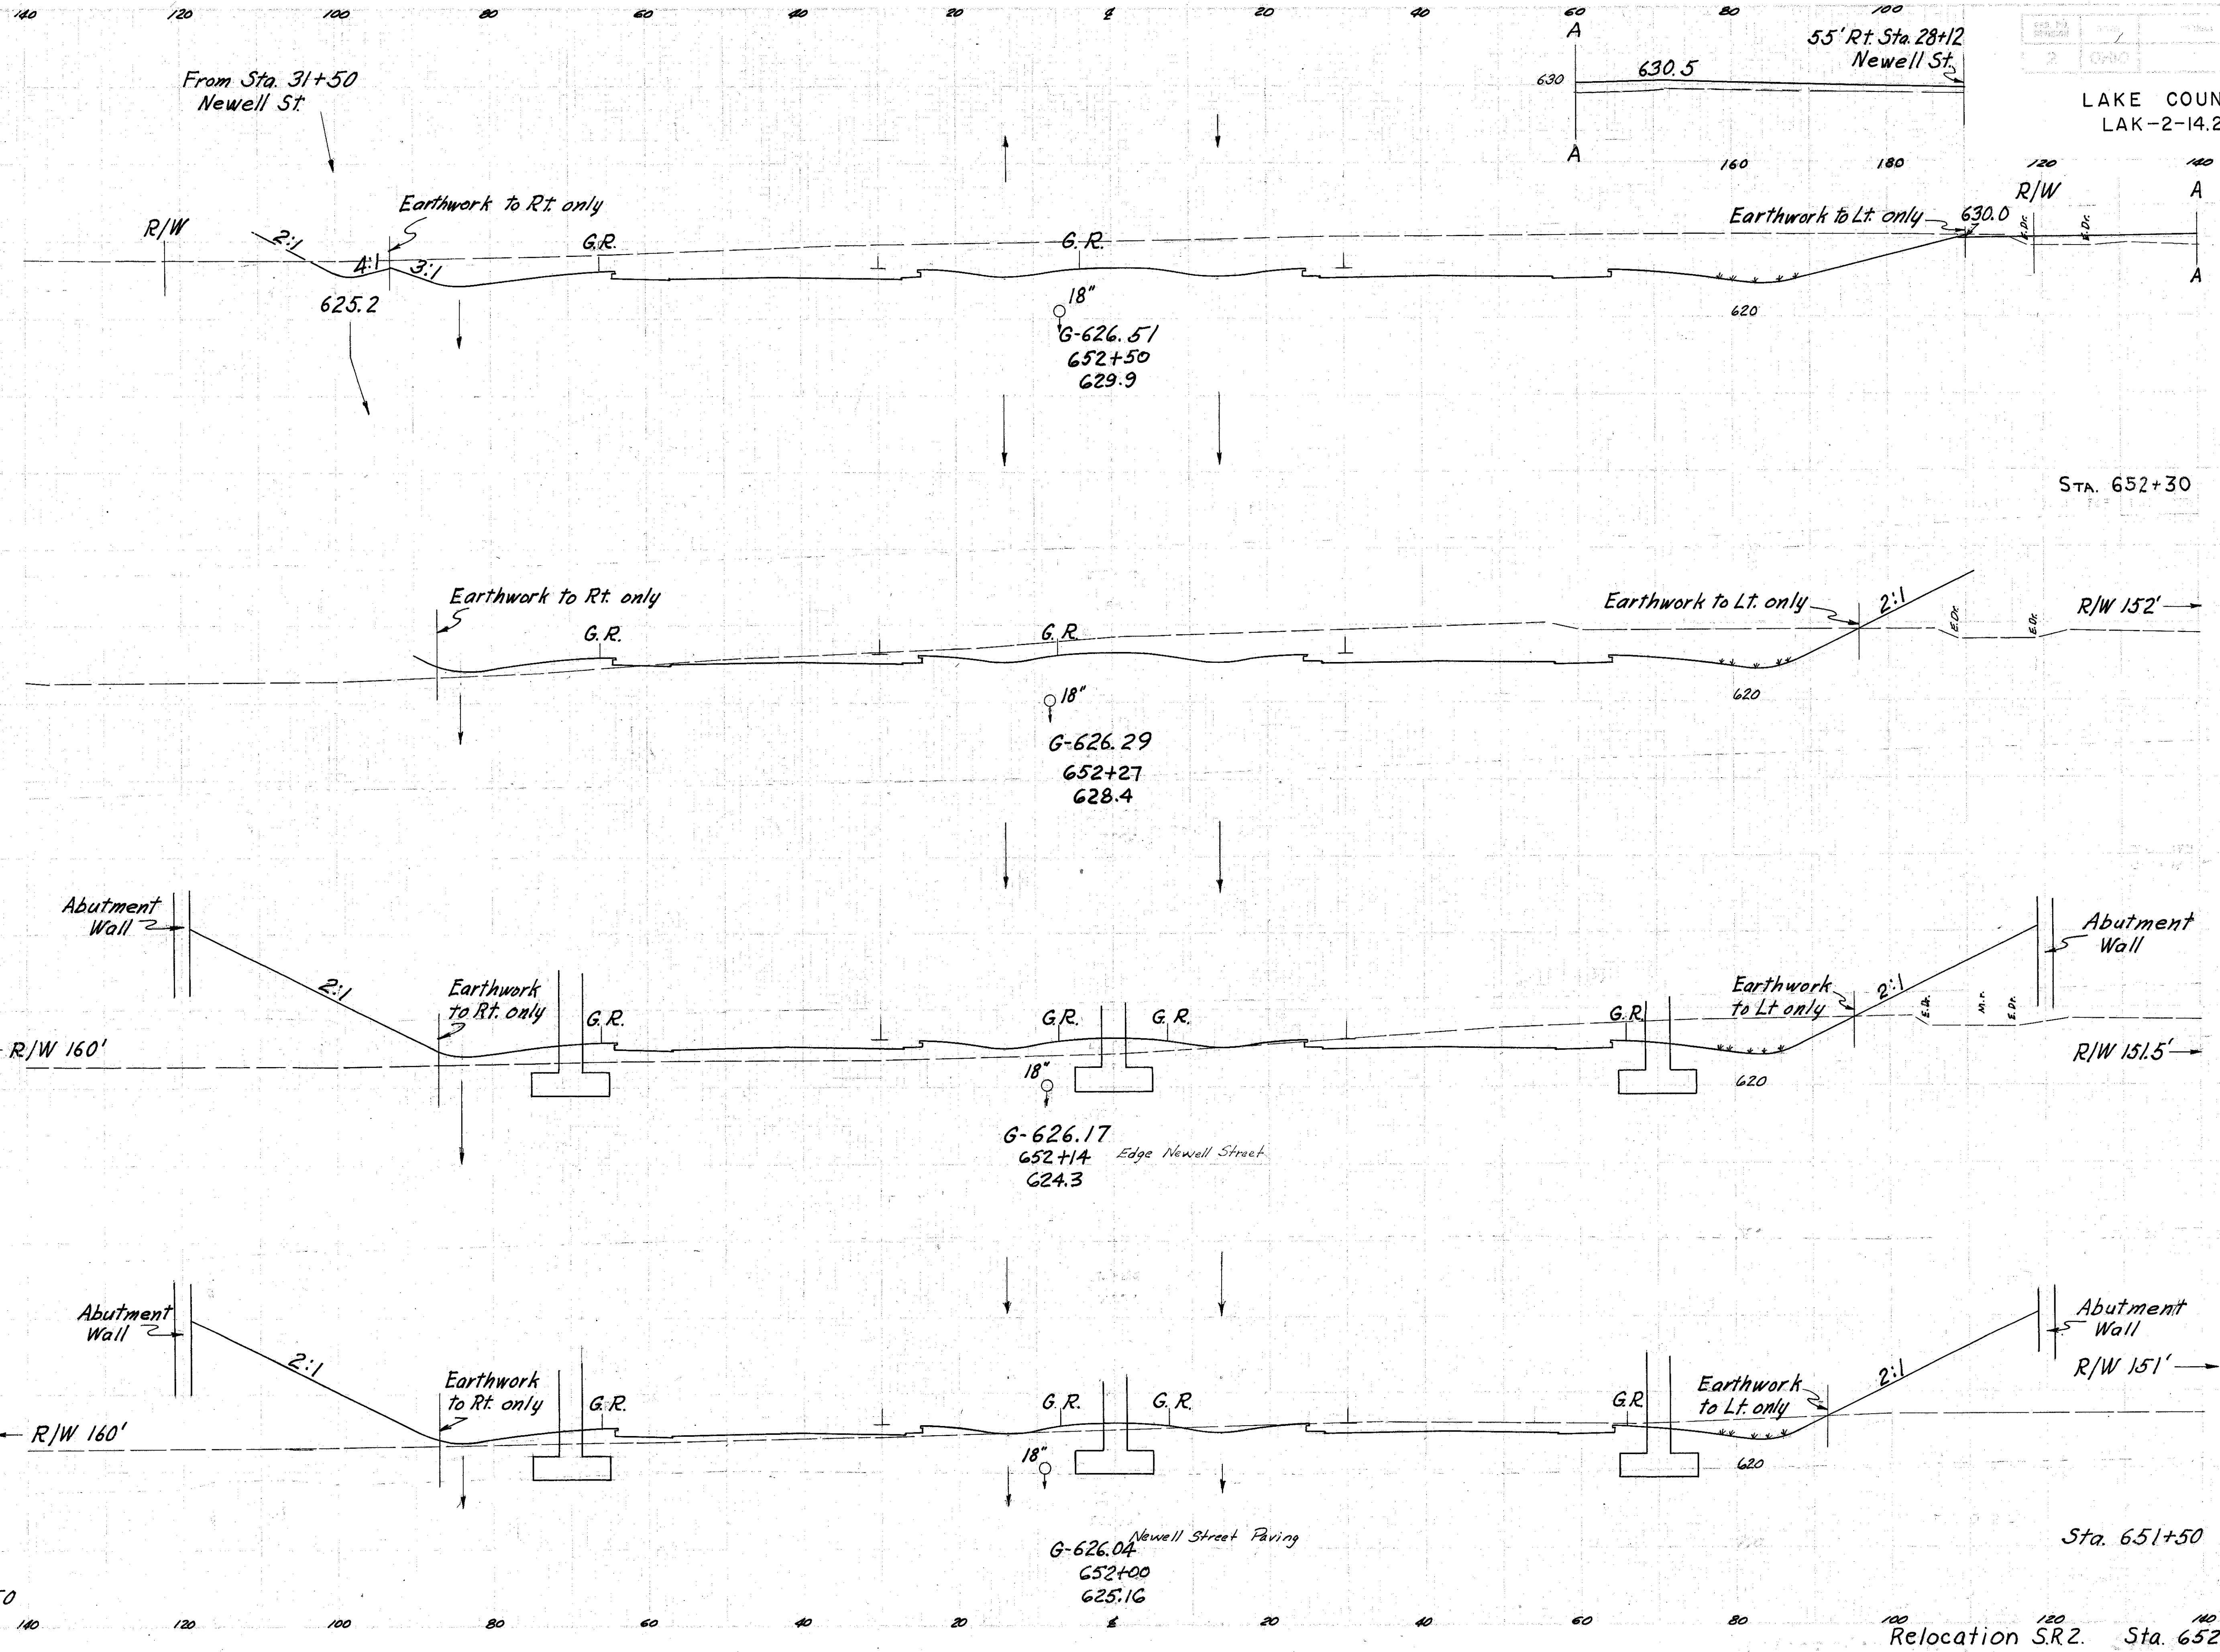

LAKE COUNTY
LAK-2-14.22

43
384

END AREA		CU. YDS.	
CUT	FILL	CUT	FILL
854	-7	564	-3
847		567	
		0	2
470	31	158	44
188	151	74	59
97	75	216	156
		213	153
136	93		
133	90		

Relocation S.R. Sta. 652+00 to 652+50