


Seeding  
End Width Sp. Yds.

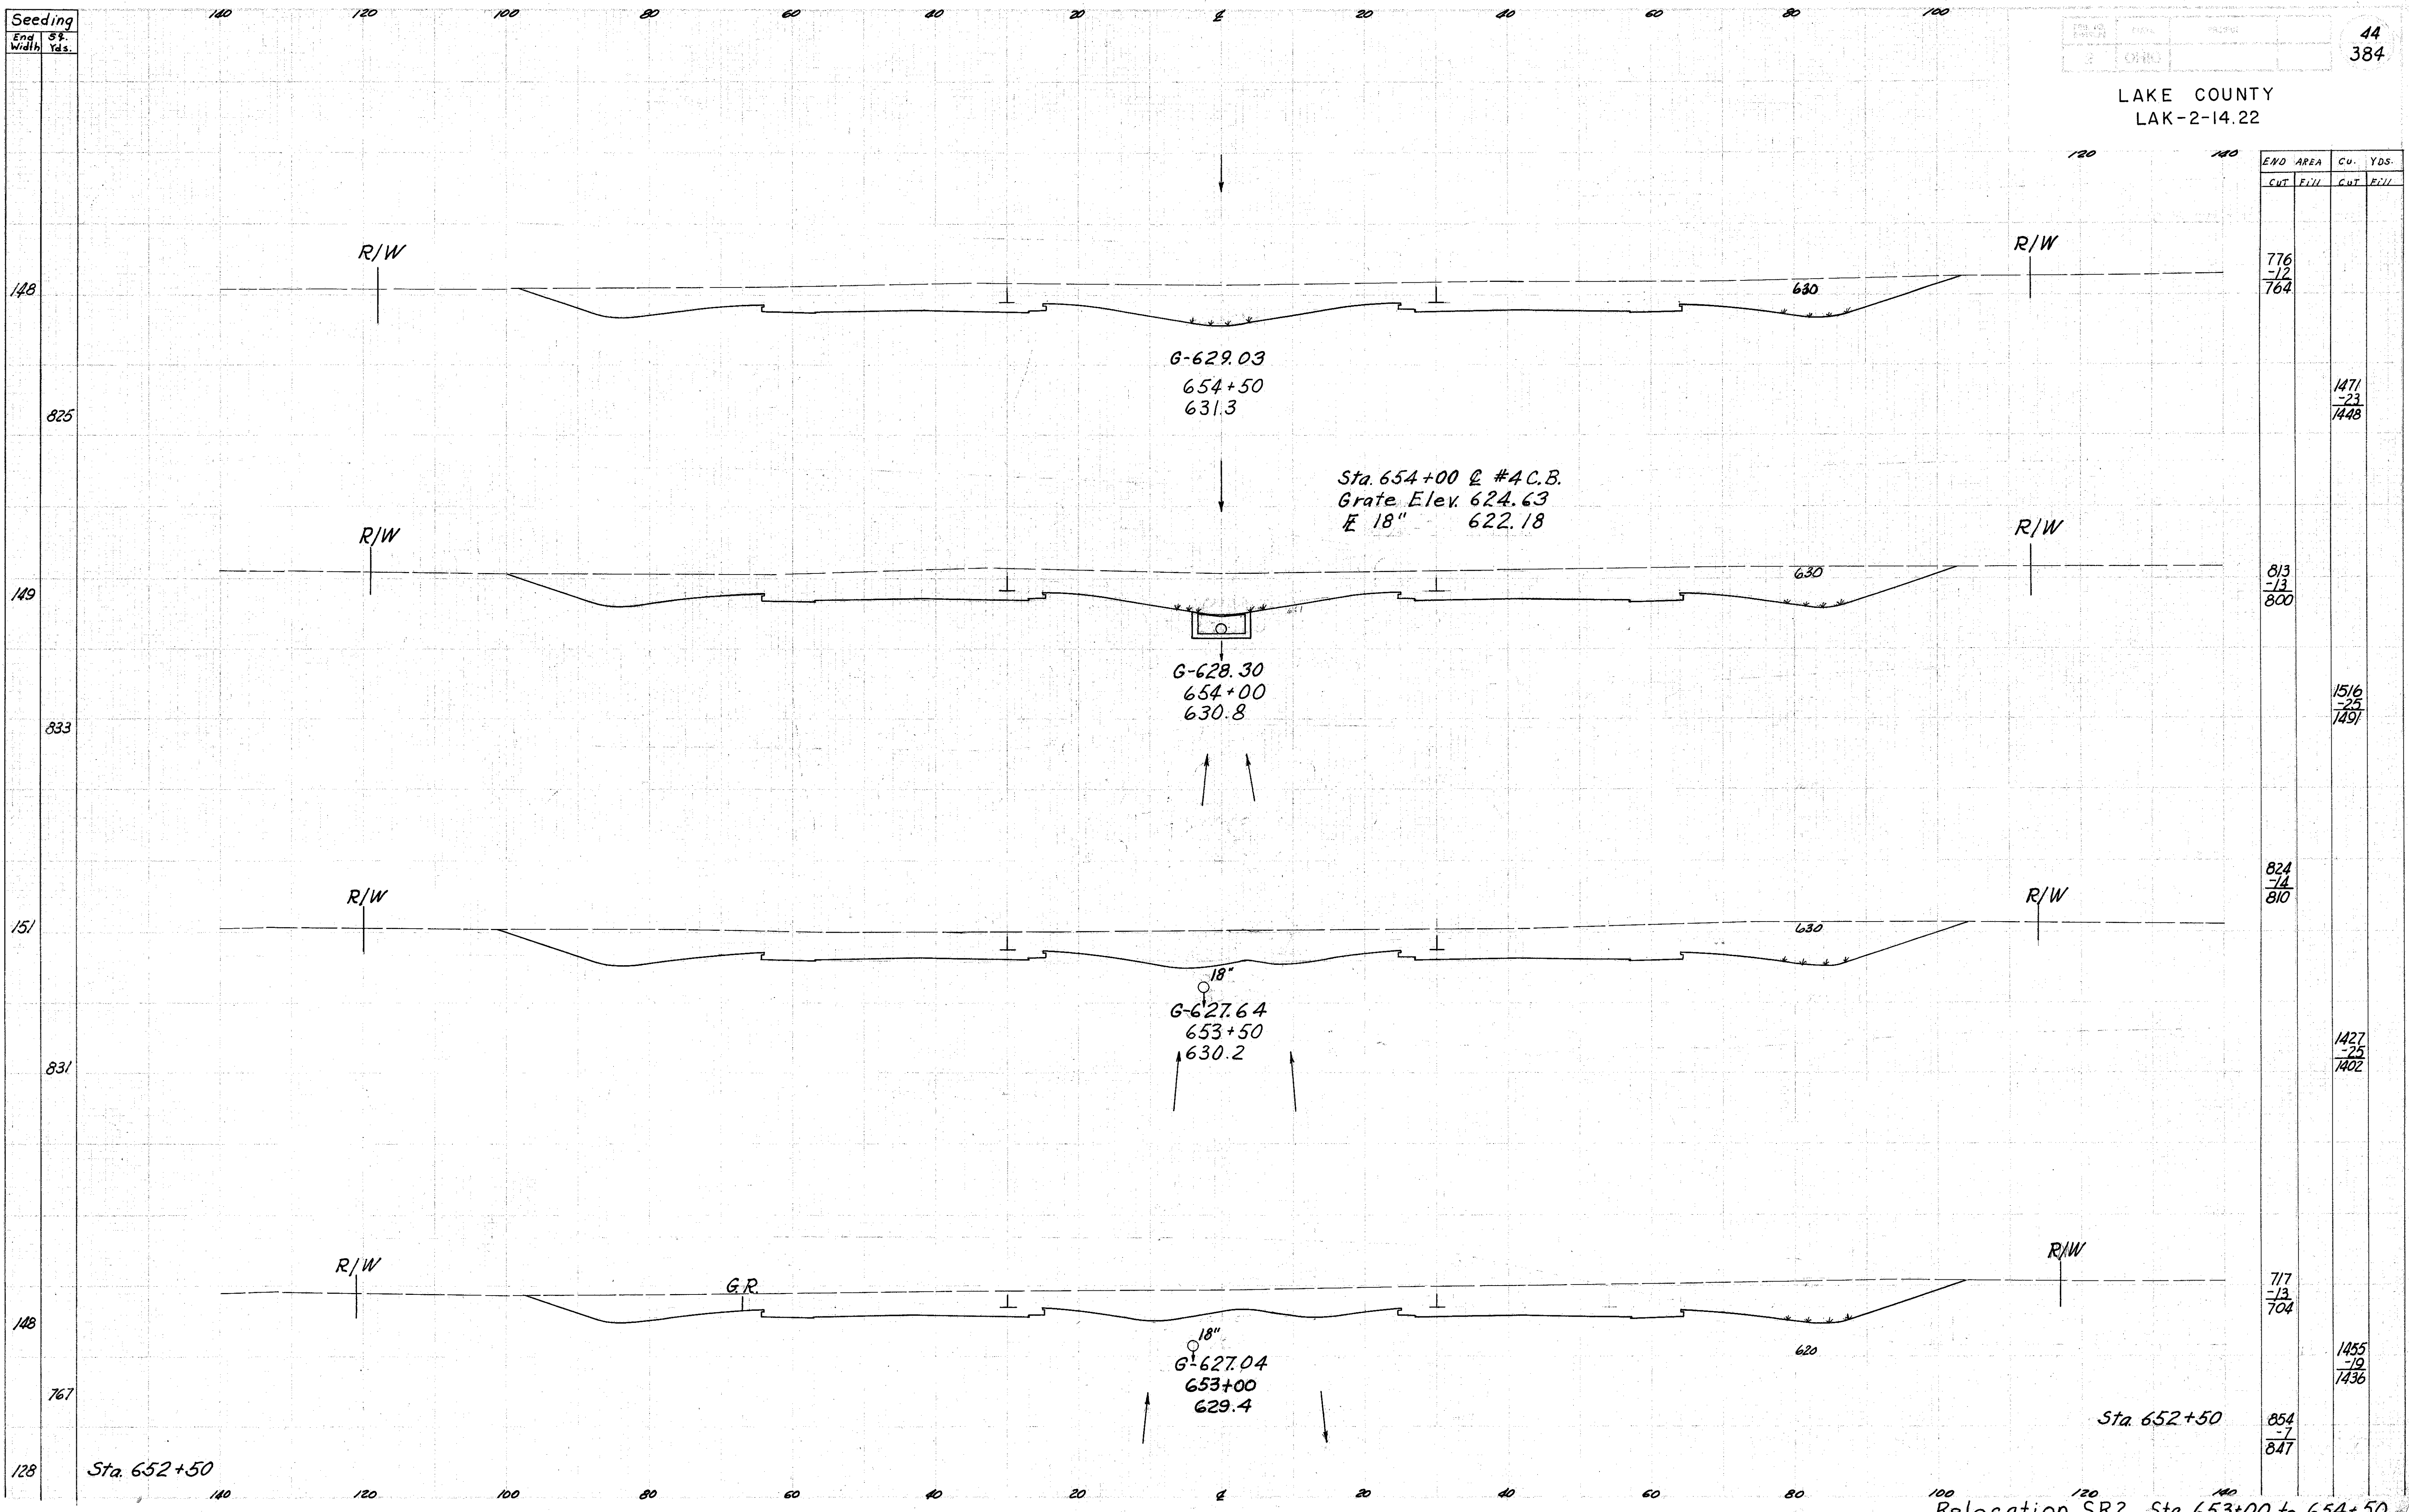

| END AREA |      | CU. YDS. |      |
|----------|------|----------|------|
| CUT      | FILL | CUT      | FILL |
| 776      | -12  |          |      |
|          | 764  |          |      |
|          |      | 1471     | -23  |
|          |      |          | 1448 |
| 813      | -13  |          |      |
|          | 800  |          |      |
|          |      | 1516     | -25  |
|          |      |          | 1491 |
| 824      | -14  |          |      |
|          | 810  |          |      |
|          |      | 1427     | -25  |
|          |      |          | 1402 |
| 717      | -13  |          |      |
|          | 704  |          |      |
|          |      | 1455     | -10  |
|          |      |          | 1436 |
| 854      | -7   |          |      |
|          | 847  |          |      |

Relocation S.R.2 Sta. 653+00 to 654+50