


LAKE COUNTY
LAK-2-14.22

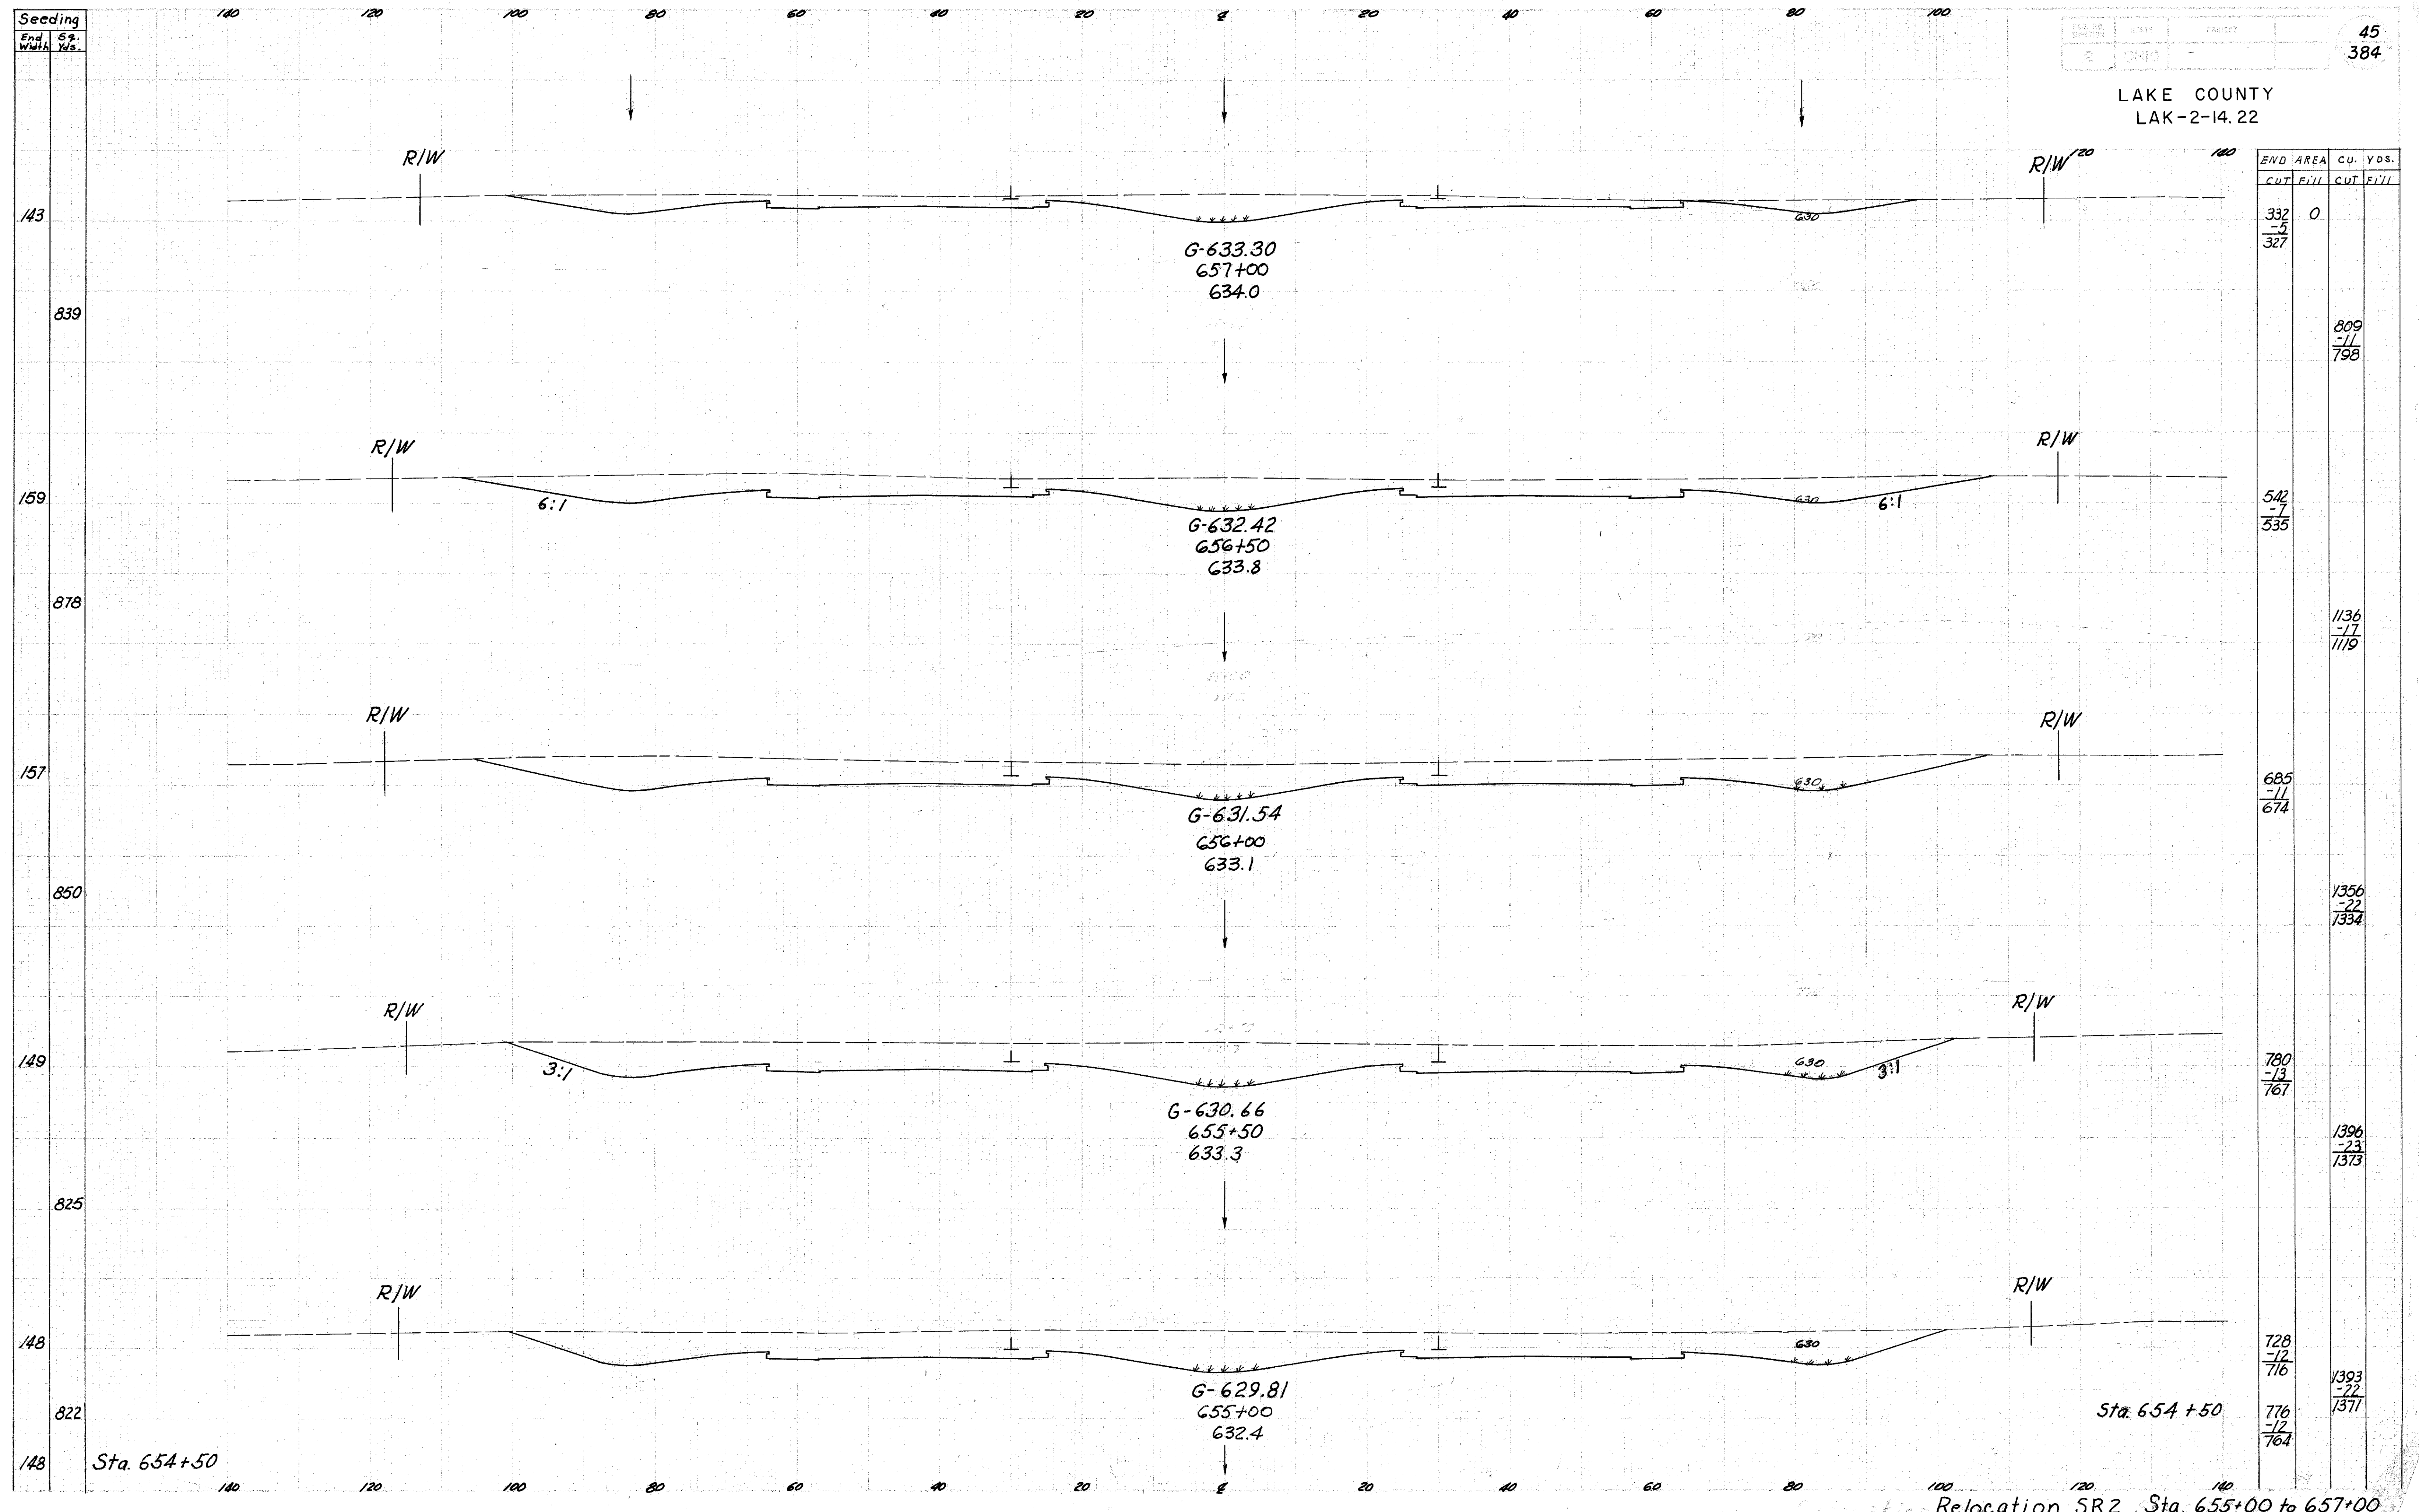

Sta. 654+50

Sta. 654+50

Relocation SR.2 Sta. 655+00 to 657+00