


Seeding
End Sta.
Width Yds.

Begin Median Transition
Sta. 659+89.33, Rt. Edge

LAKE COUNTY
LAK-2-14.22
46
384

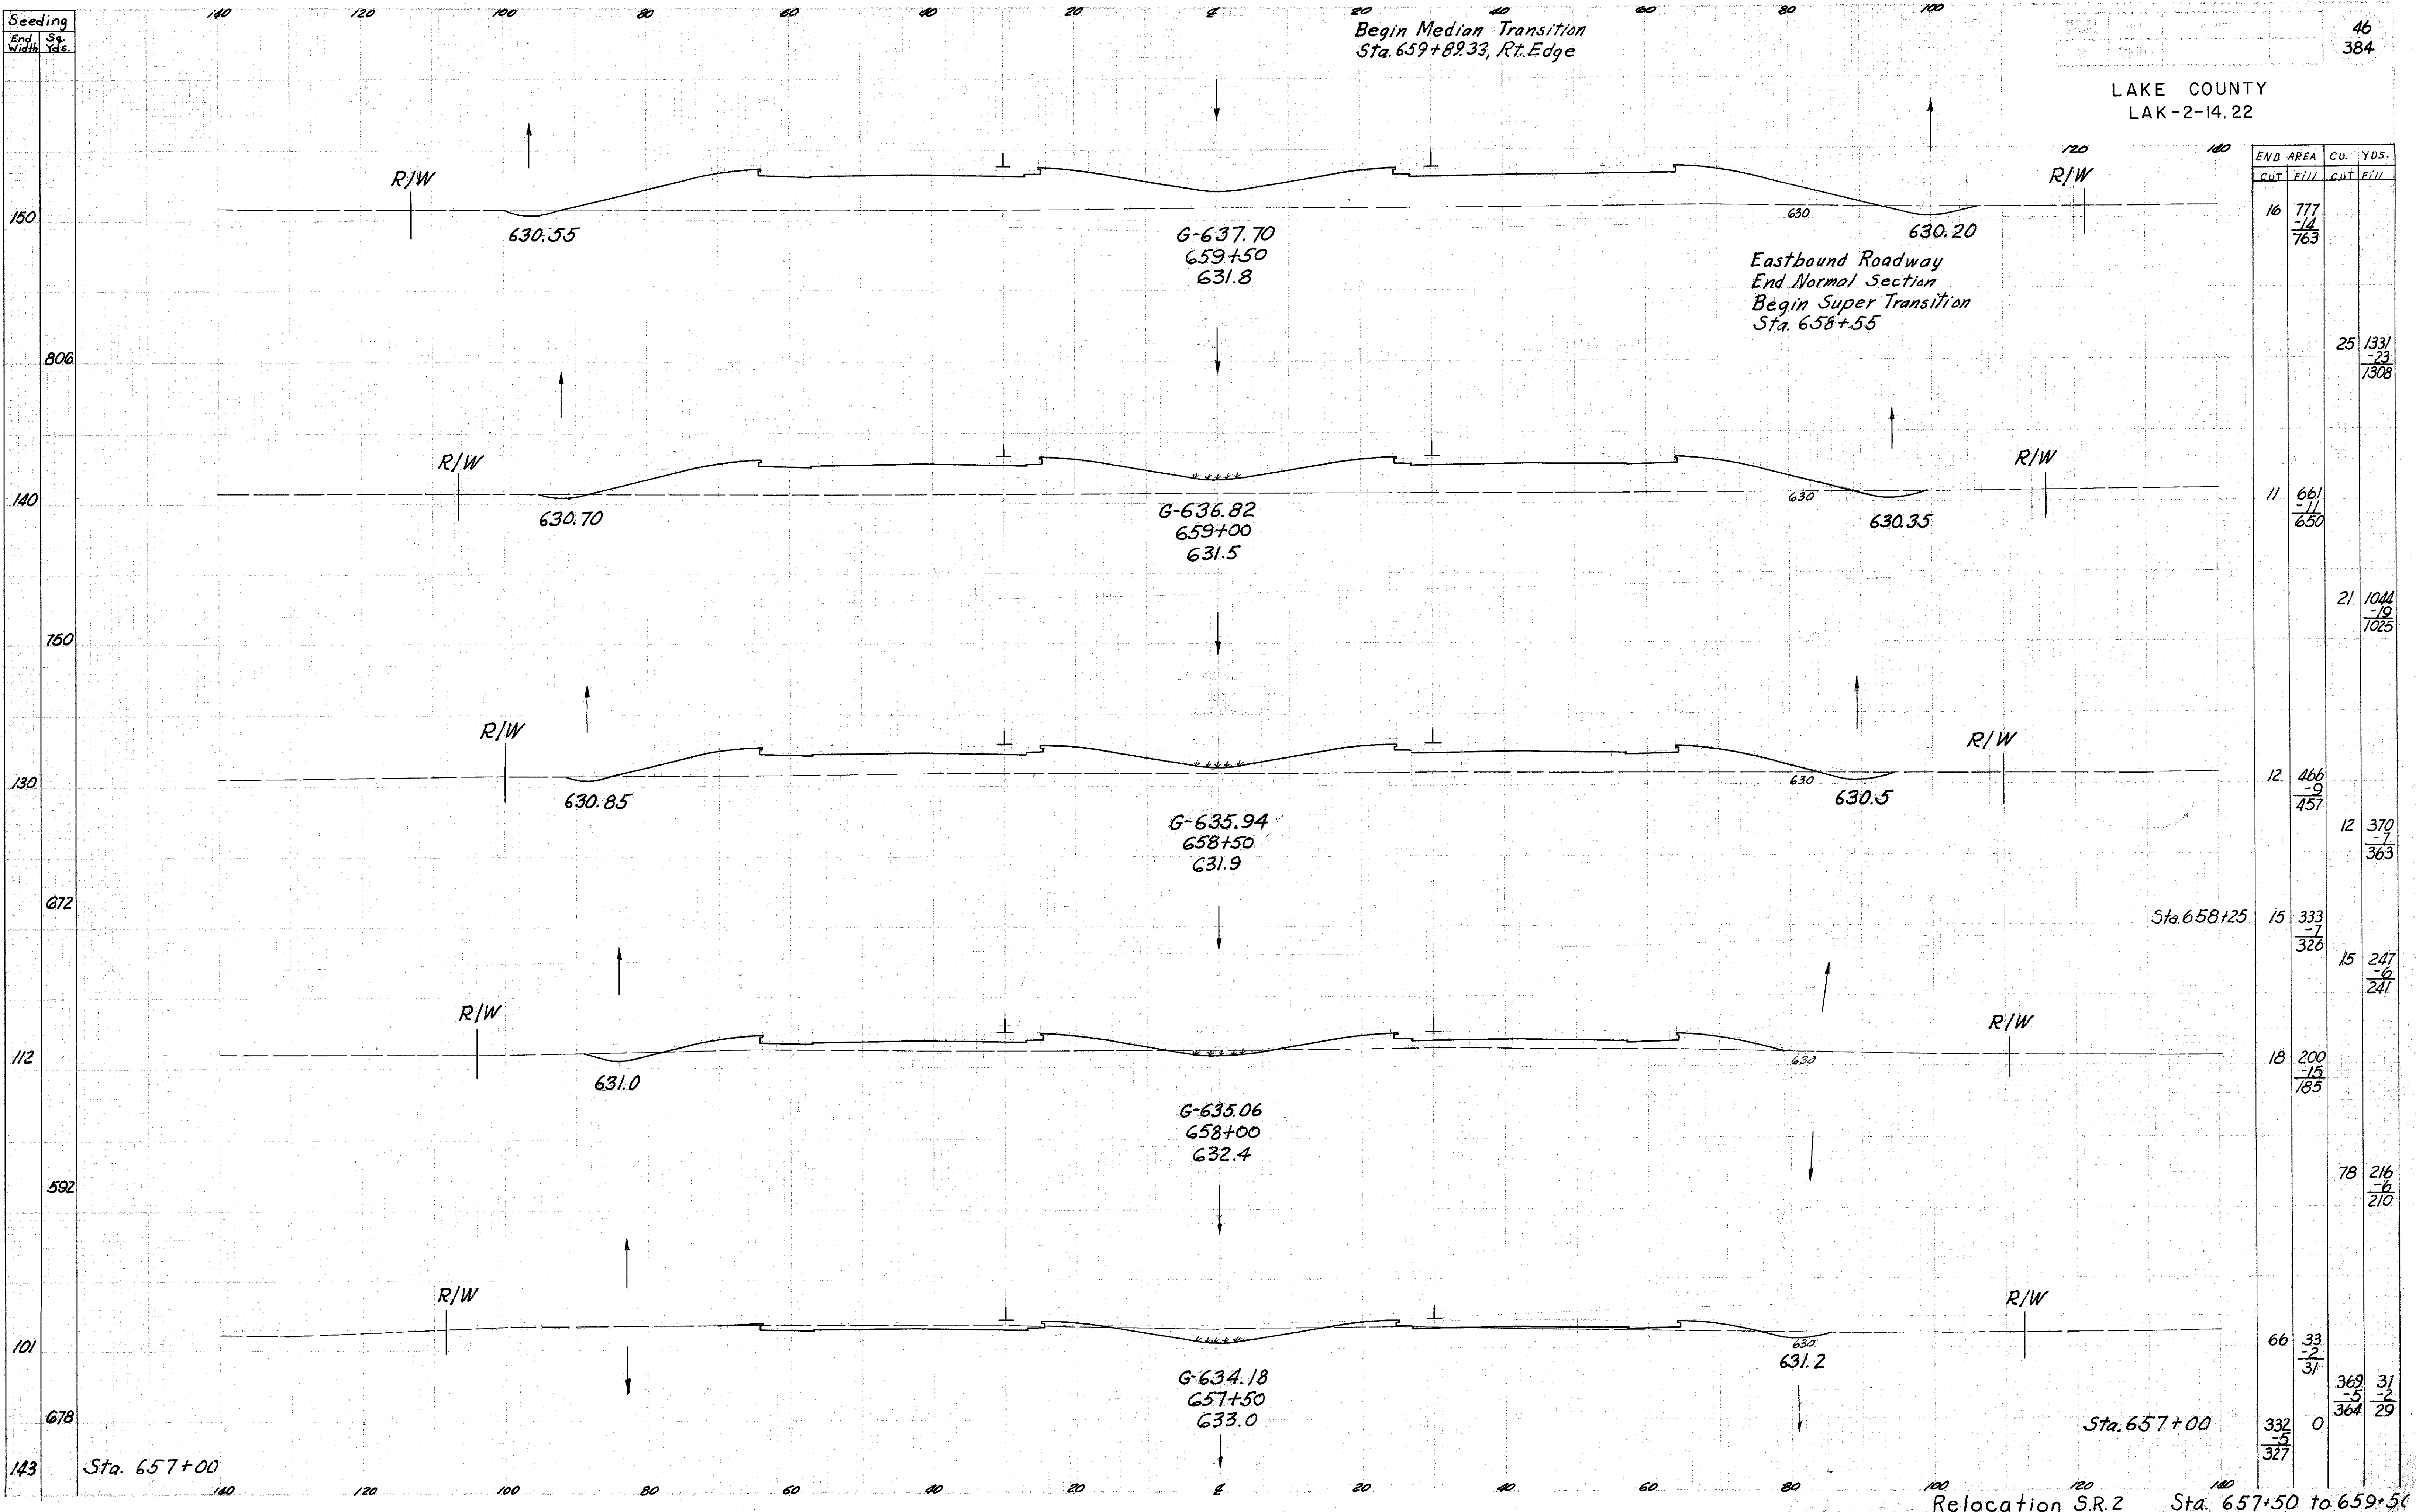

Eastbound Roadway
End Normal Section
Begin Super Transition
Sta. 658+55

END AREA	CU. YDS.	
	CUT	FILL
16	777 -14 763	
25		133/ -23 1308
11	661 -11 650	
21		1044 -19 1025
12	466 -9 457	
12		370 -7 363
15	333 -7 326	
15		247 -6 241
18	200 -15 185	
78		216 -6 210
66	33 -2 31	
		369 -5 364
332 -5 327	0	31 29

Sta. 657+00

Sta. 657+00

Relocation S.R.2 Sta. 657+50 to 659+50

plate by RIF
s. maw 11-28-79