


LAKE COUNTY  
LAK-2-14.22

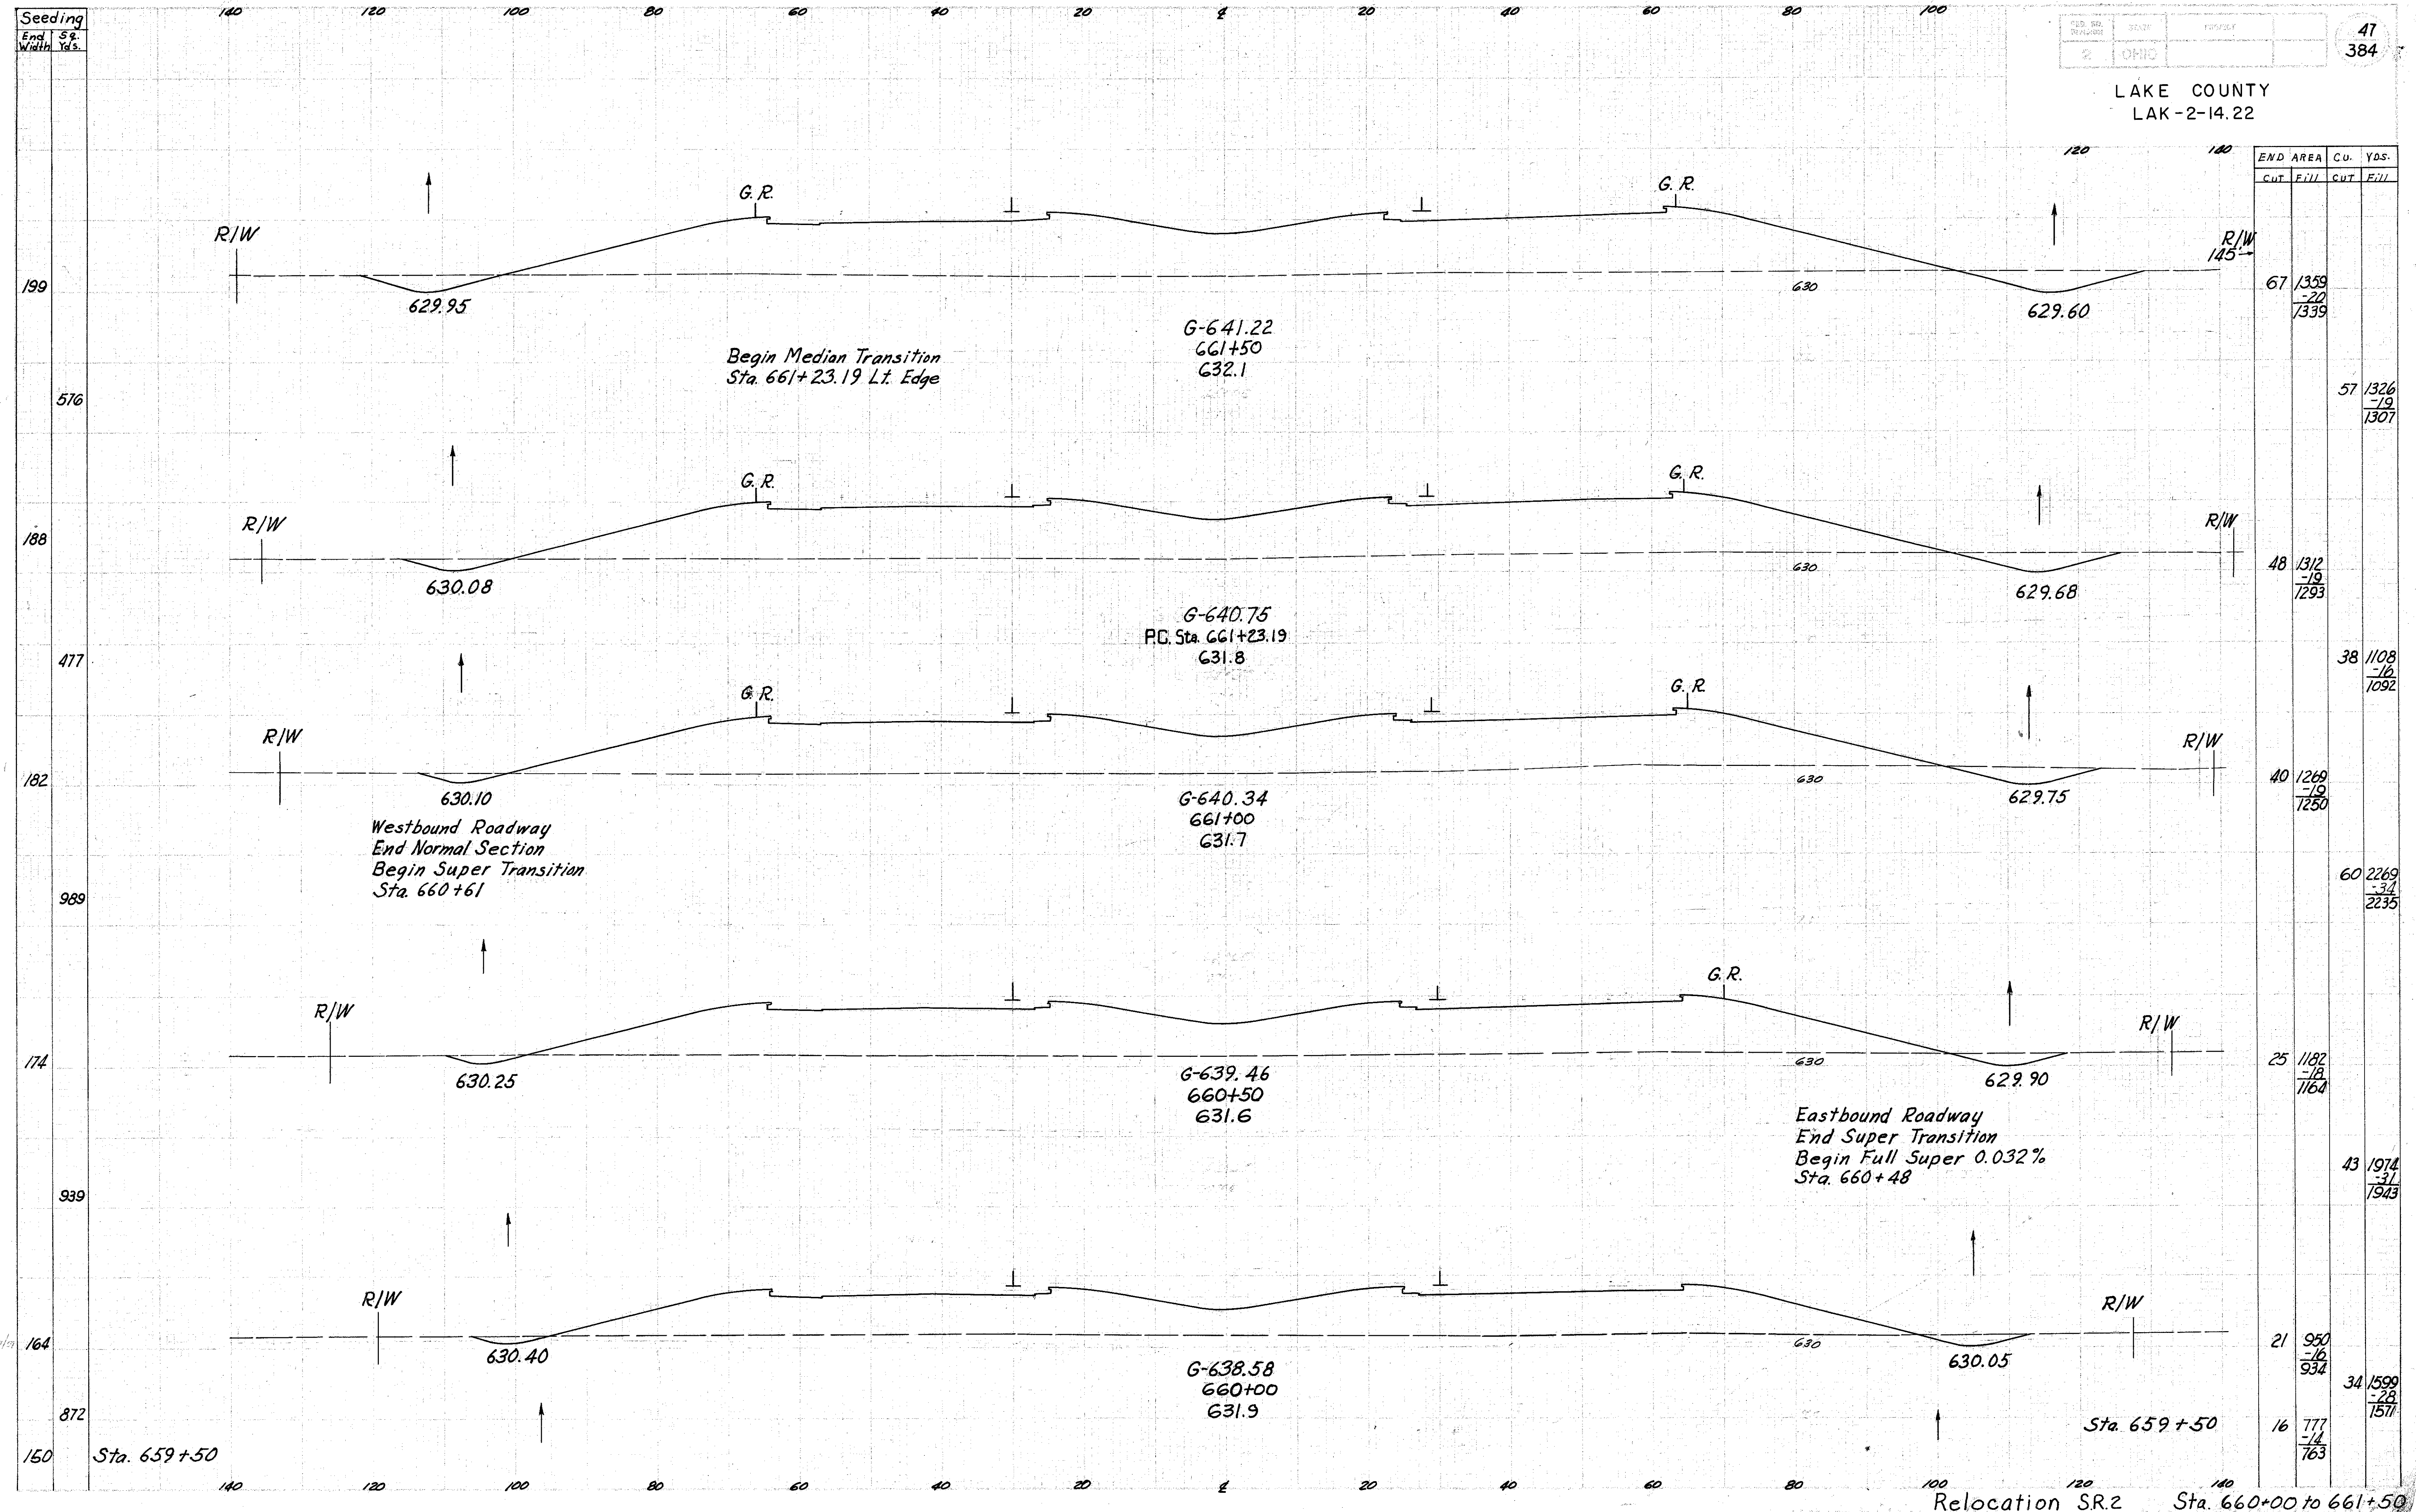

Relocation SR2 Sta. 660+00 to 661+50