


Seeding  
End Sta.  
Width Yds.

LAKE COUNTY  
LAK-2-14.22

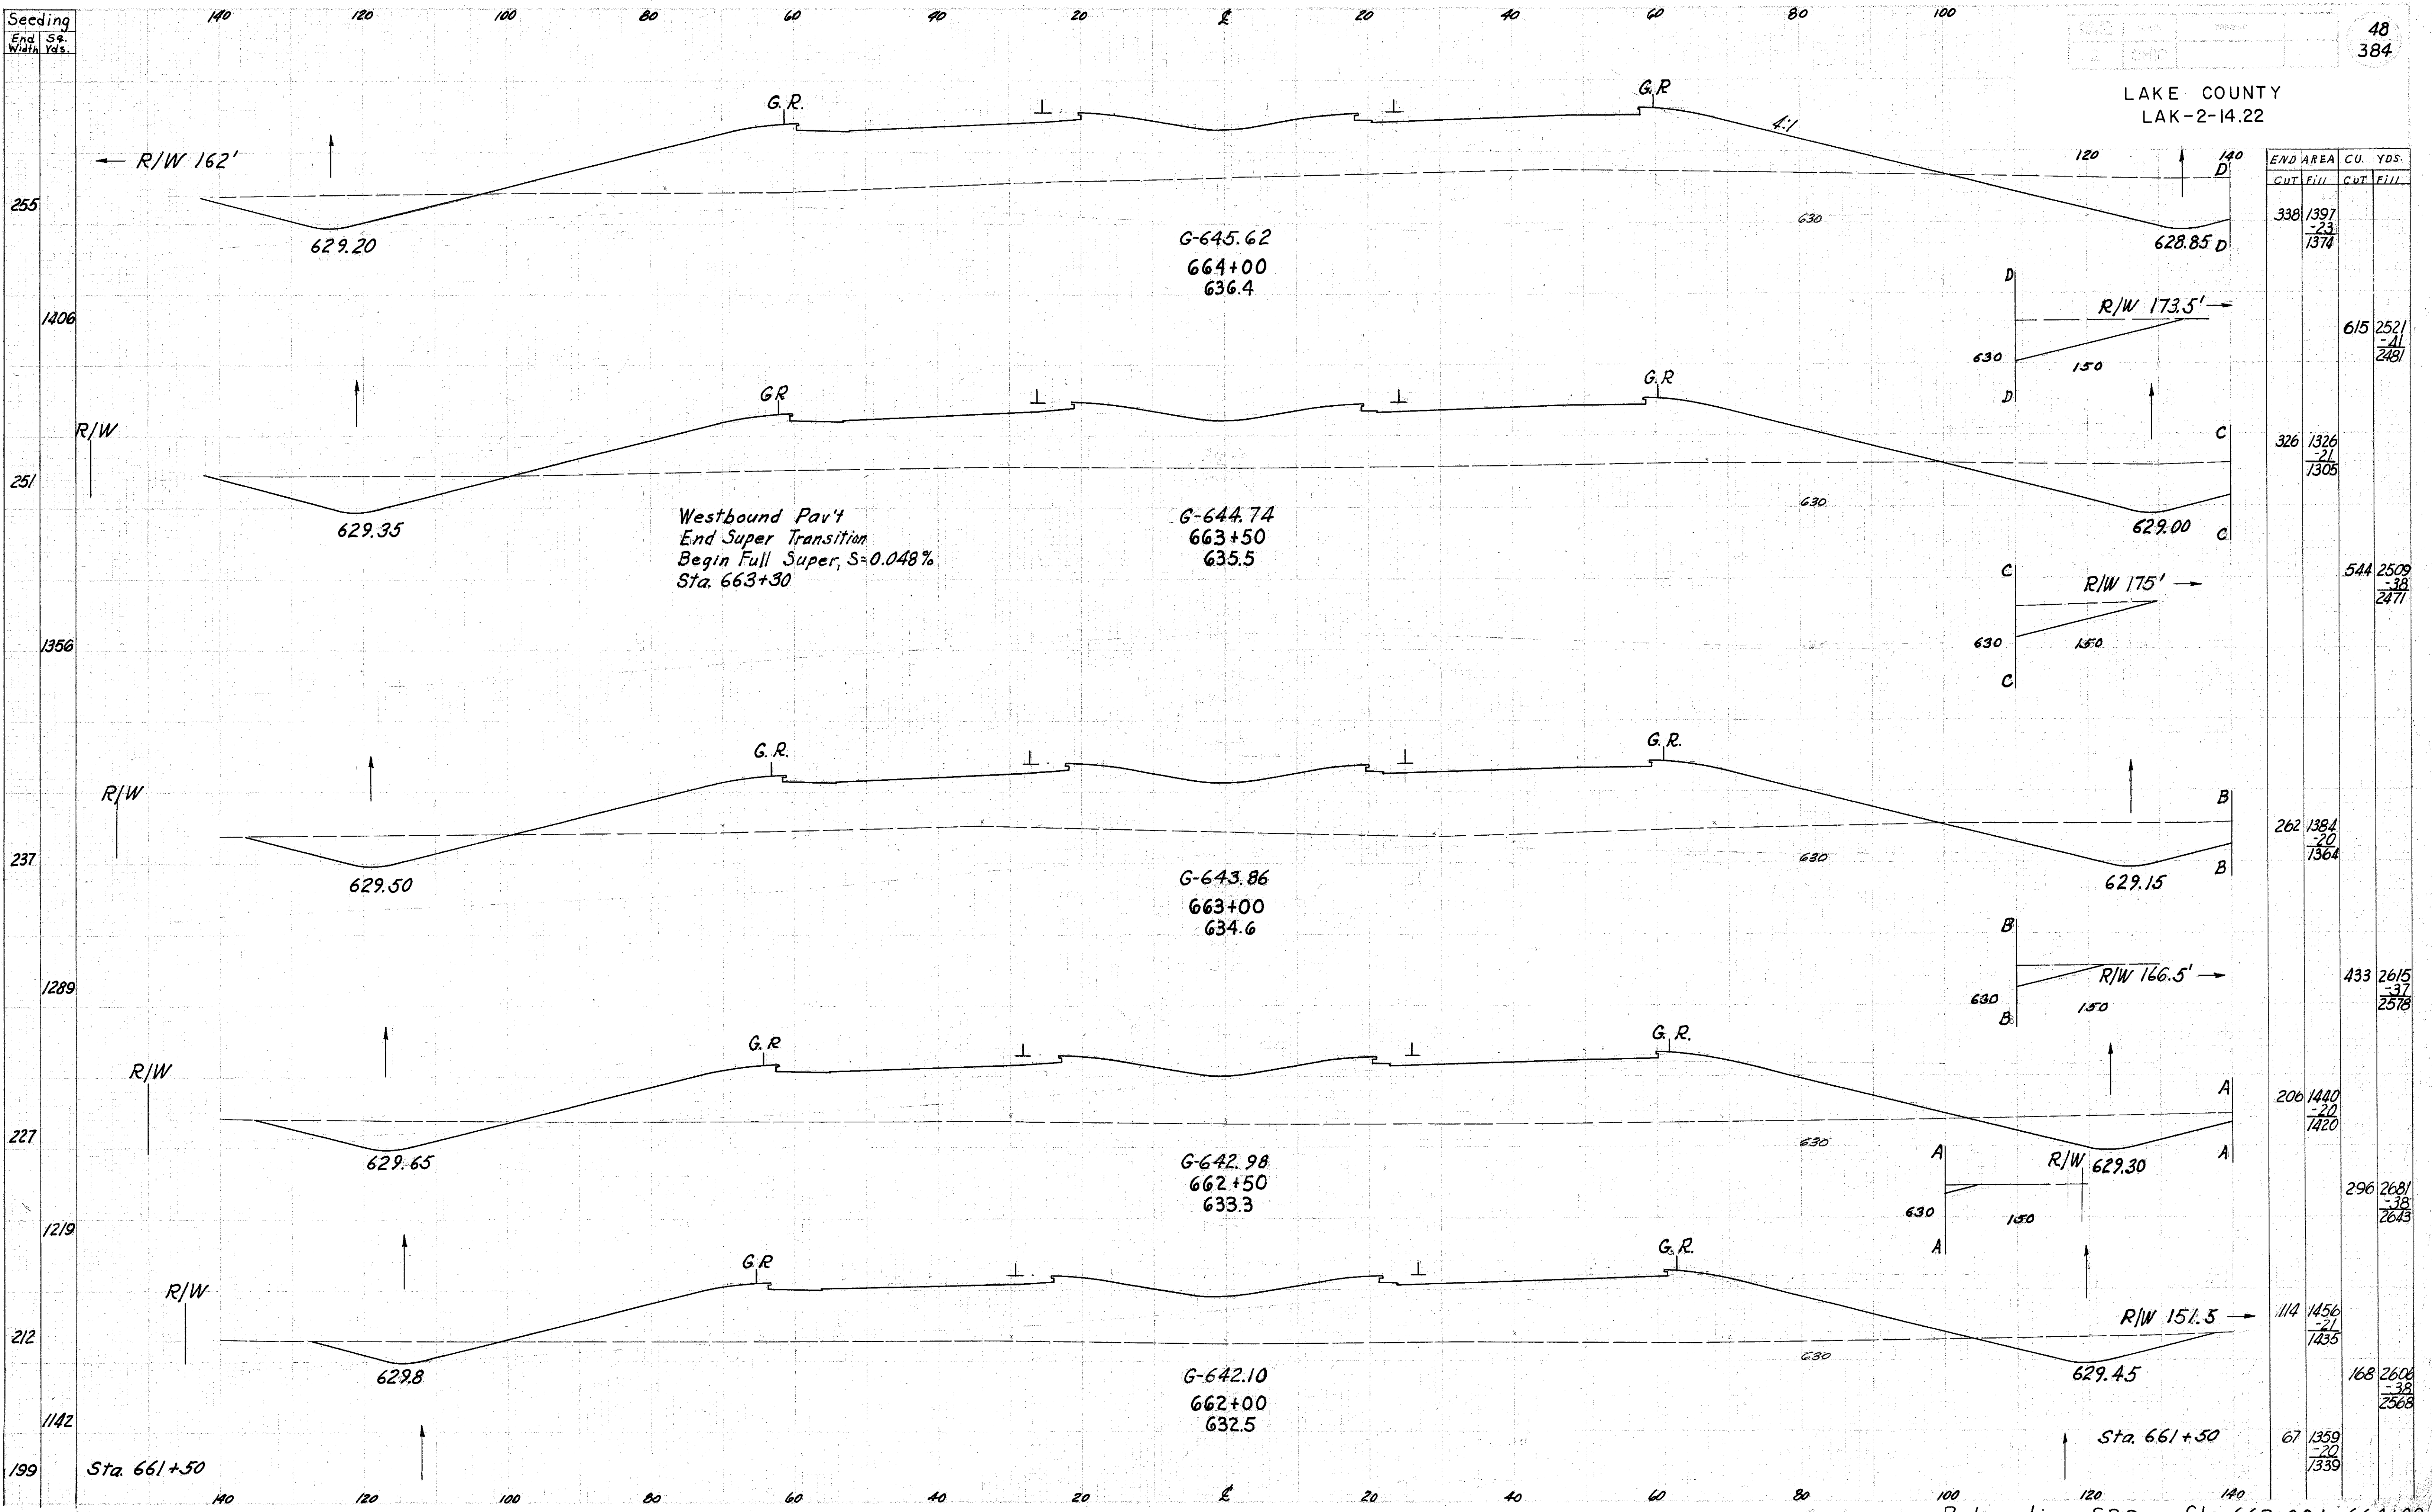

END AREA		CU. YDS.	
CUT	FILL	CUT	FILL
338	1397		
	-23		
	1374		
		615	2521
			-41
			2481
326	1326		
	-21		
	1305		
		544	2509
			-38
			2471
262	1381		
	-20		
	1361		
		433	2615
			-37
			2578
206	1440		
	-20		
	1420		
		296	2681
			-38
			2643
114	1456		
	-21		
	1435		
		168	2606
			-38
			2568
67	1359		
	-20		
	1339		

Relocation SR.2 Sta. 662+00 to 664+00

plate by R/W