


Seeding
End 38
Width 70s

LAKE COUNTY
LAK-2-14.22

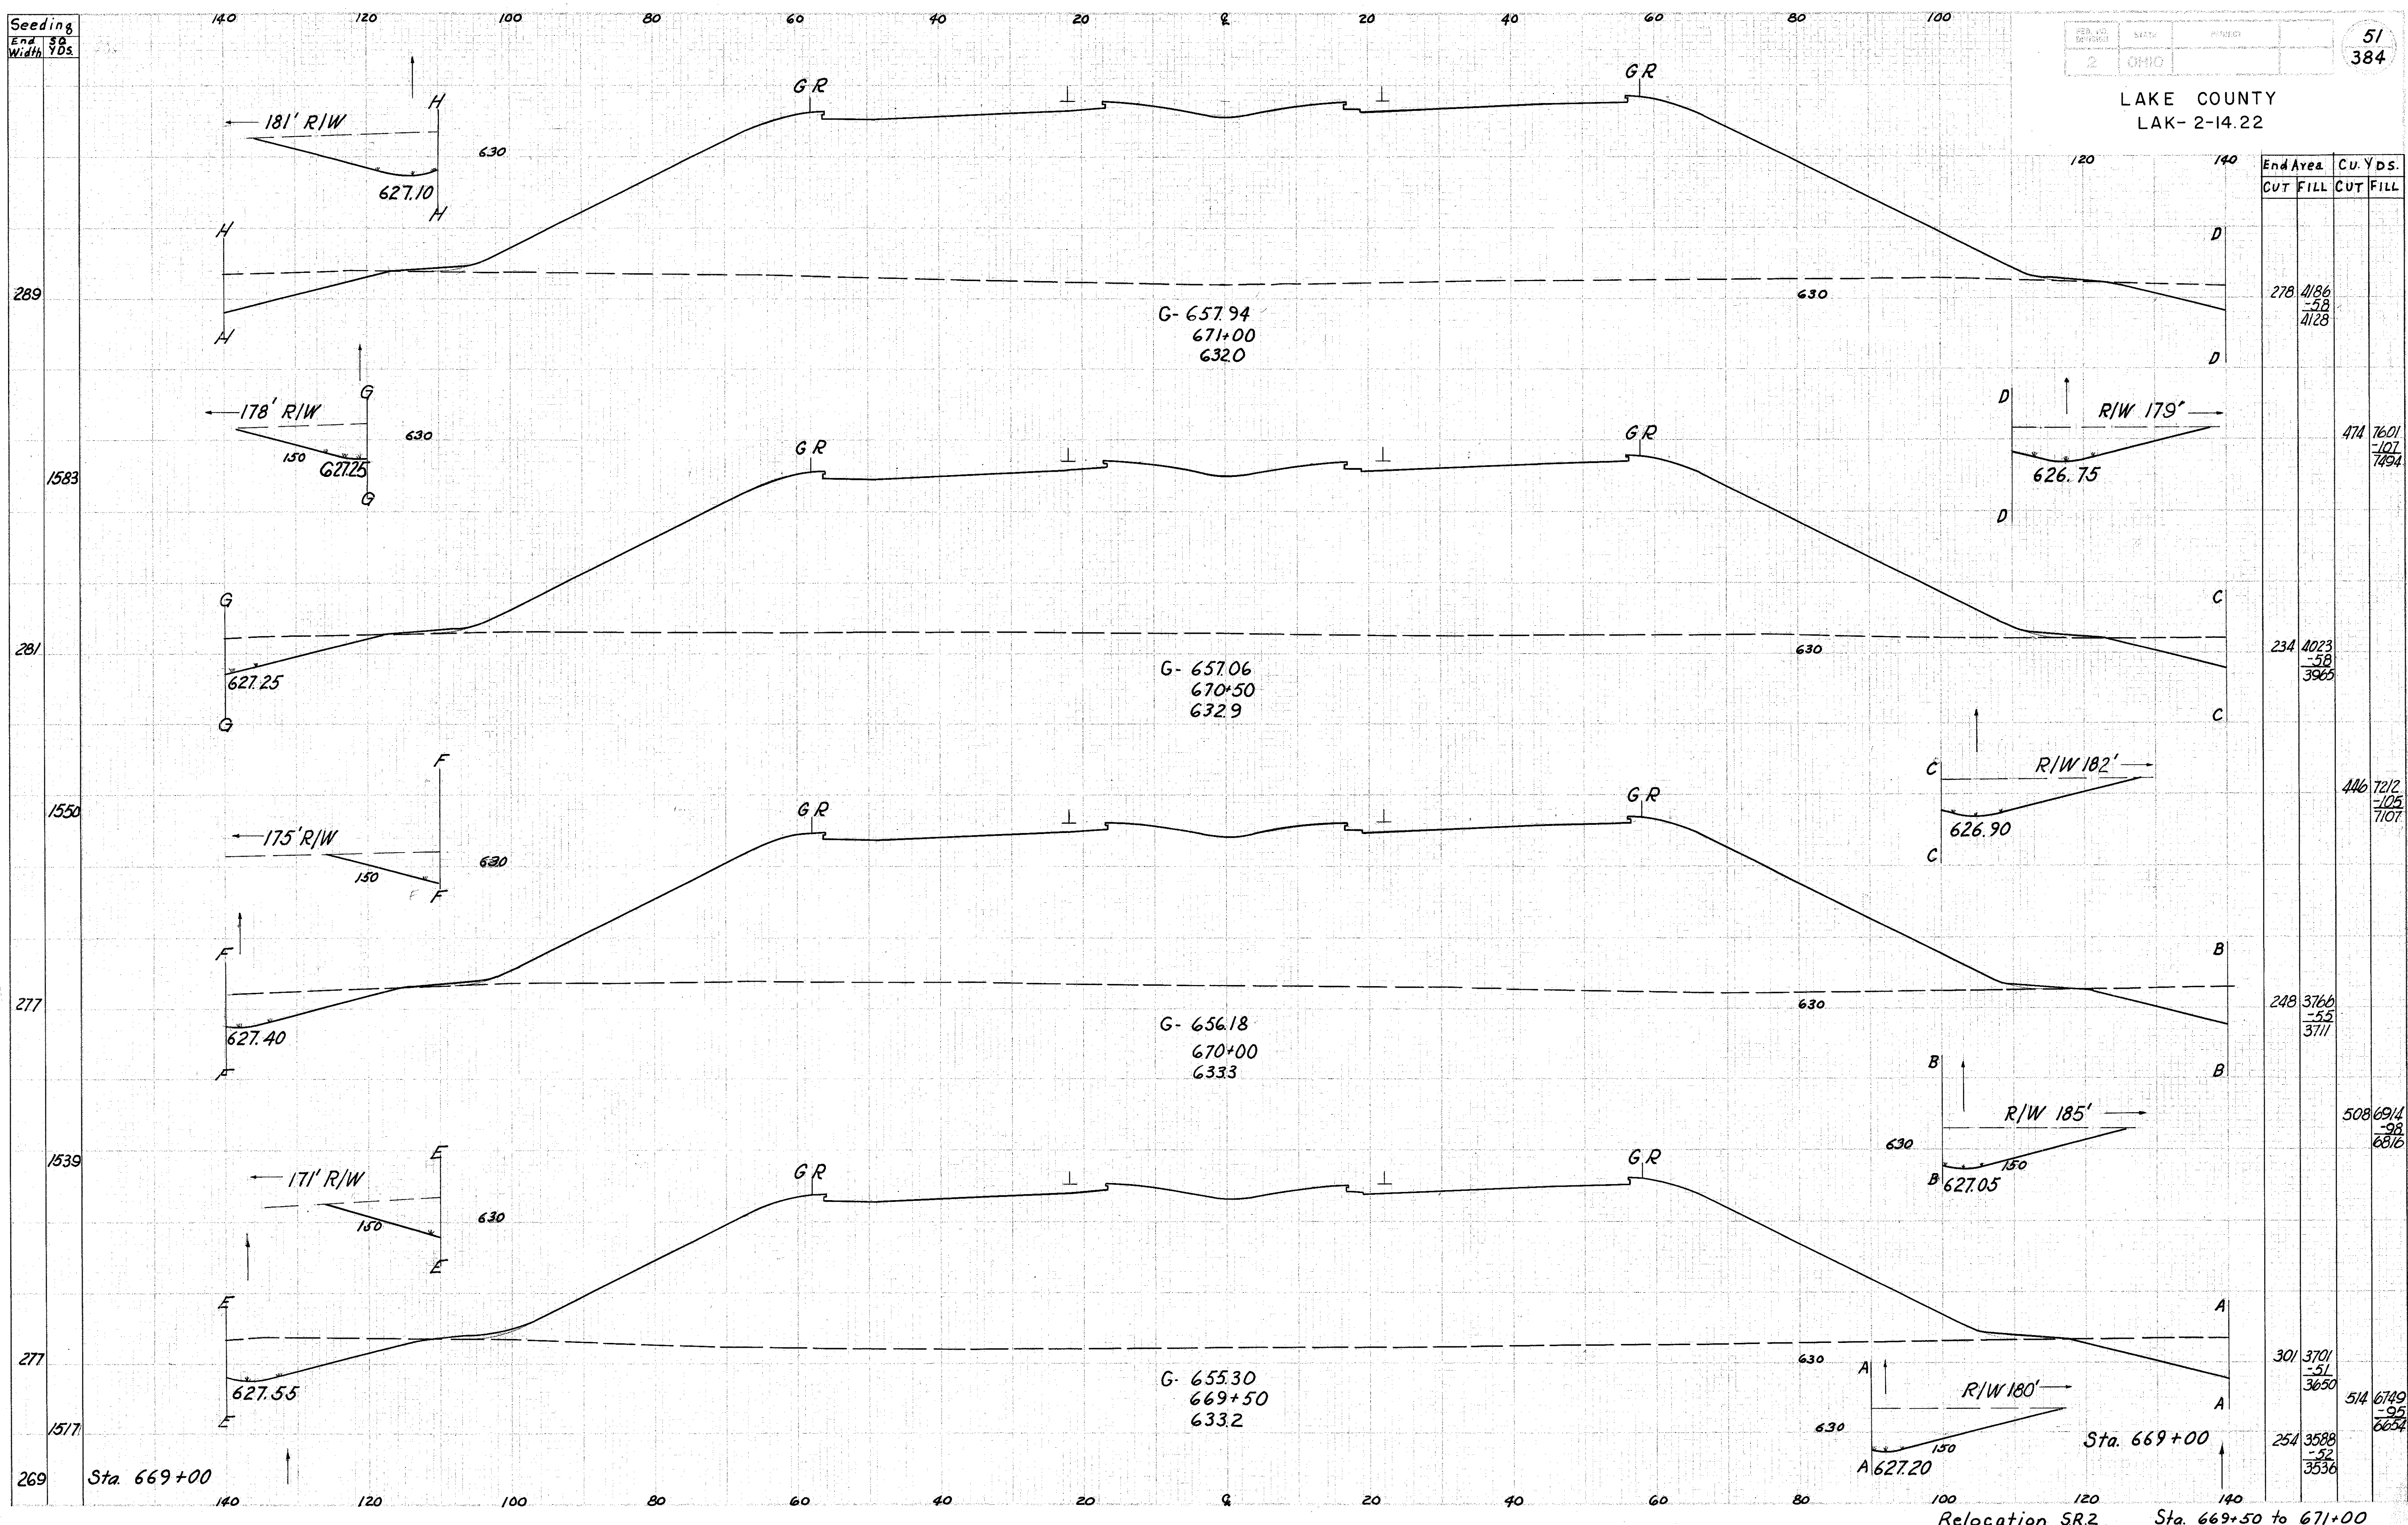

Sta.	End Area		Cu. Yds.	
	CUT	FILL	CUT	FILL
278	4186	-58	4128	
474	7601	-107	7494	
234	4023	-58	3965	
446	7212	-105	7107	
248	3766	-52	3714	
508	6914	-98	6816	
301	3701	-51	3650	
514	6749	-95	6654	
254	3588	-52	3536	

Relocation SR2 Sta. 669+50 to 671+00