


Seeding
End Area
Width
Yes

LAKE COUNTY
LAK-2-14.22

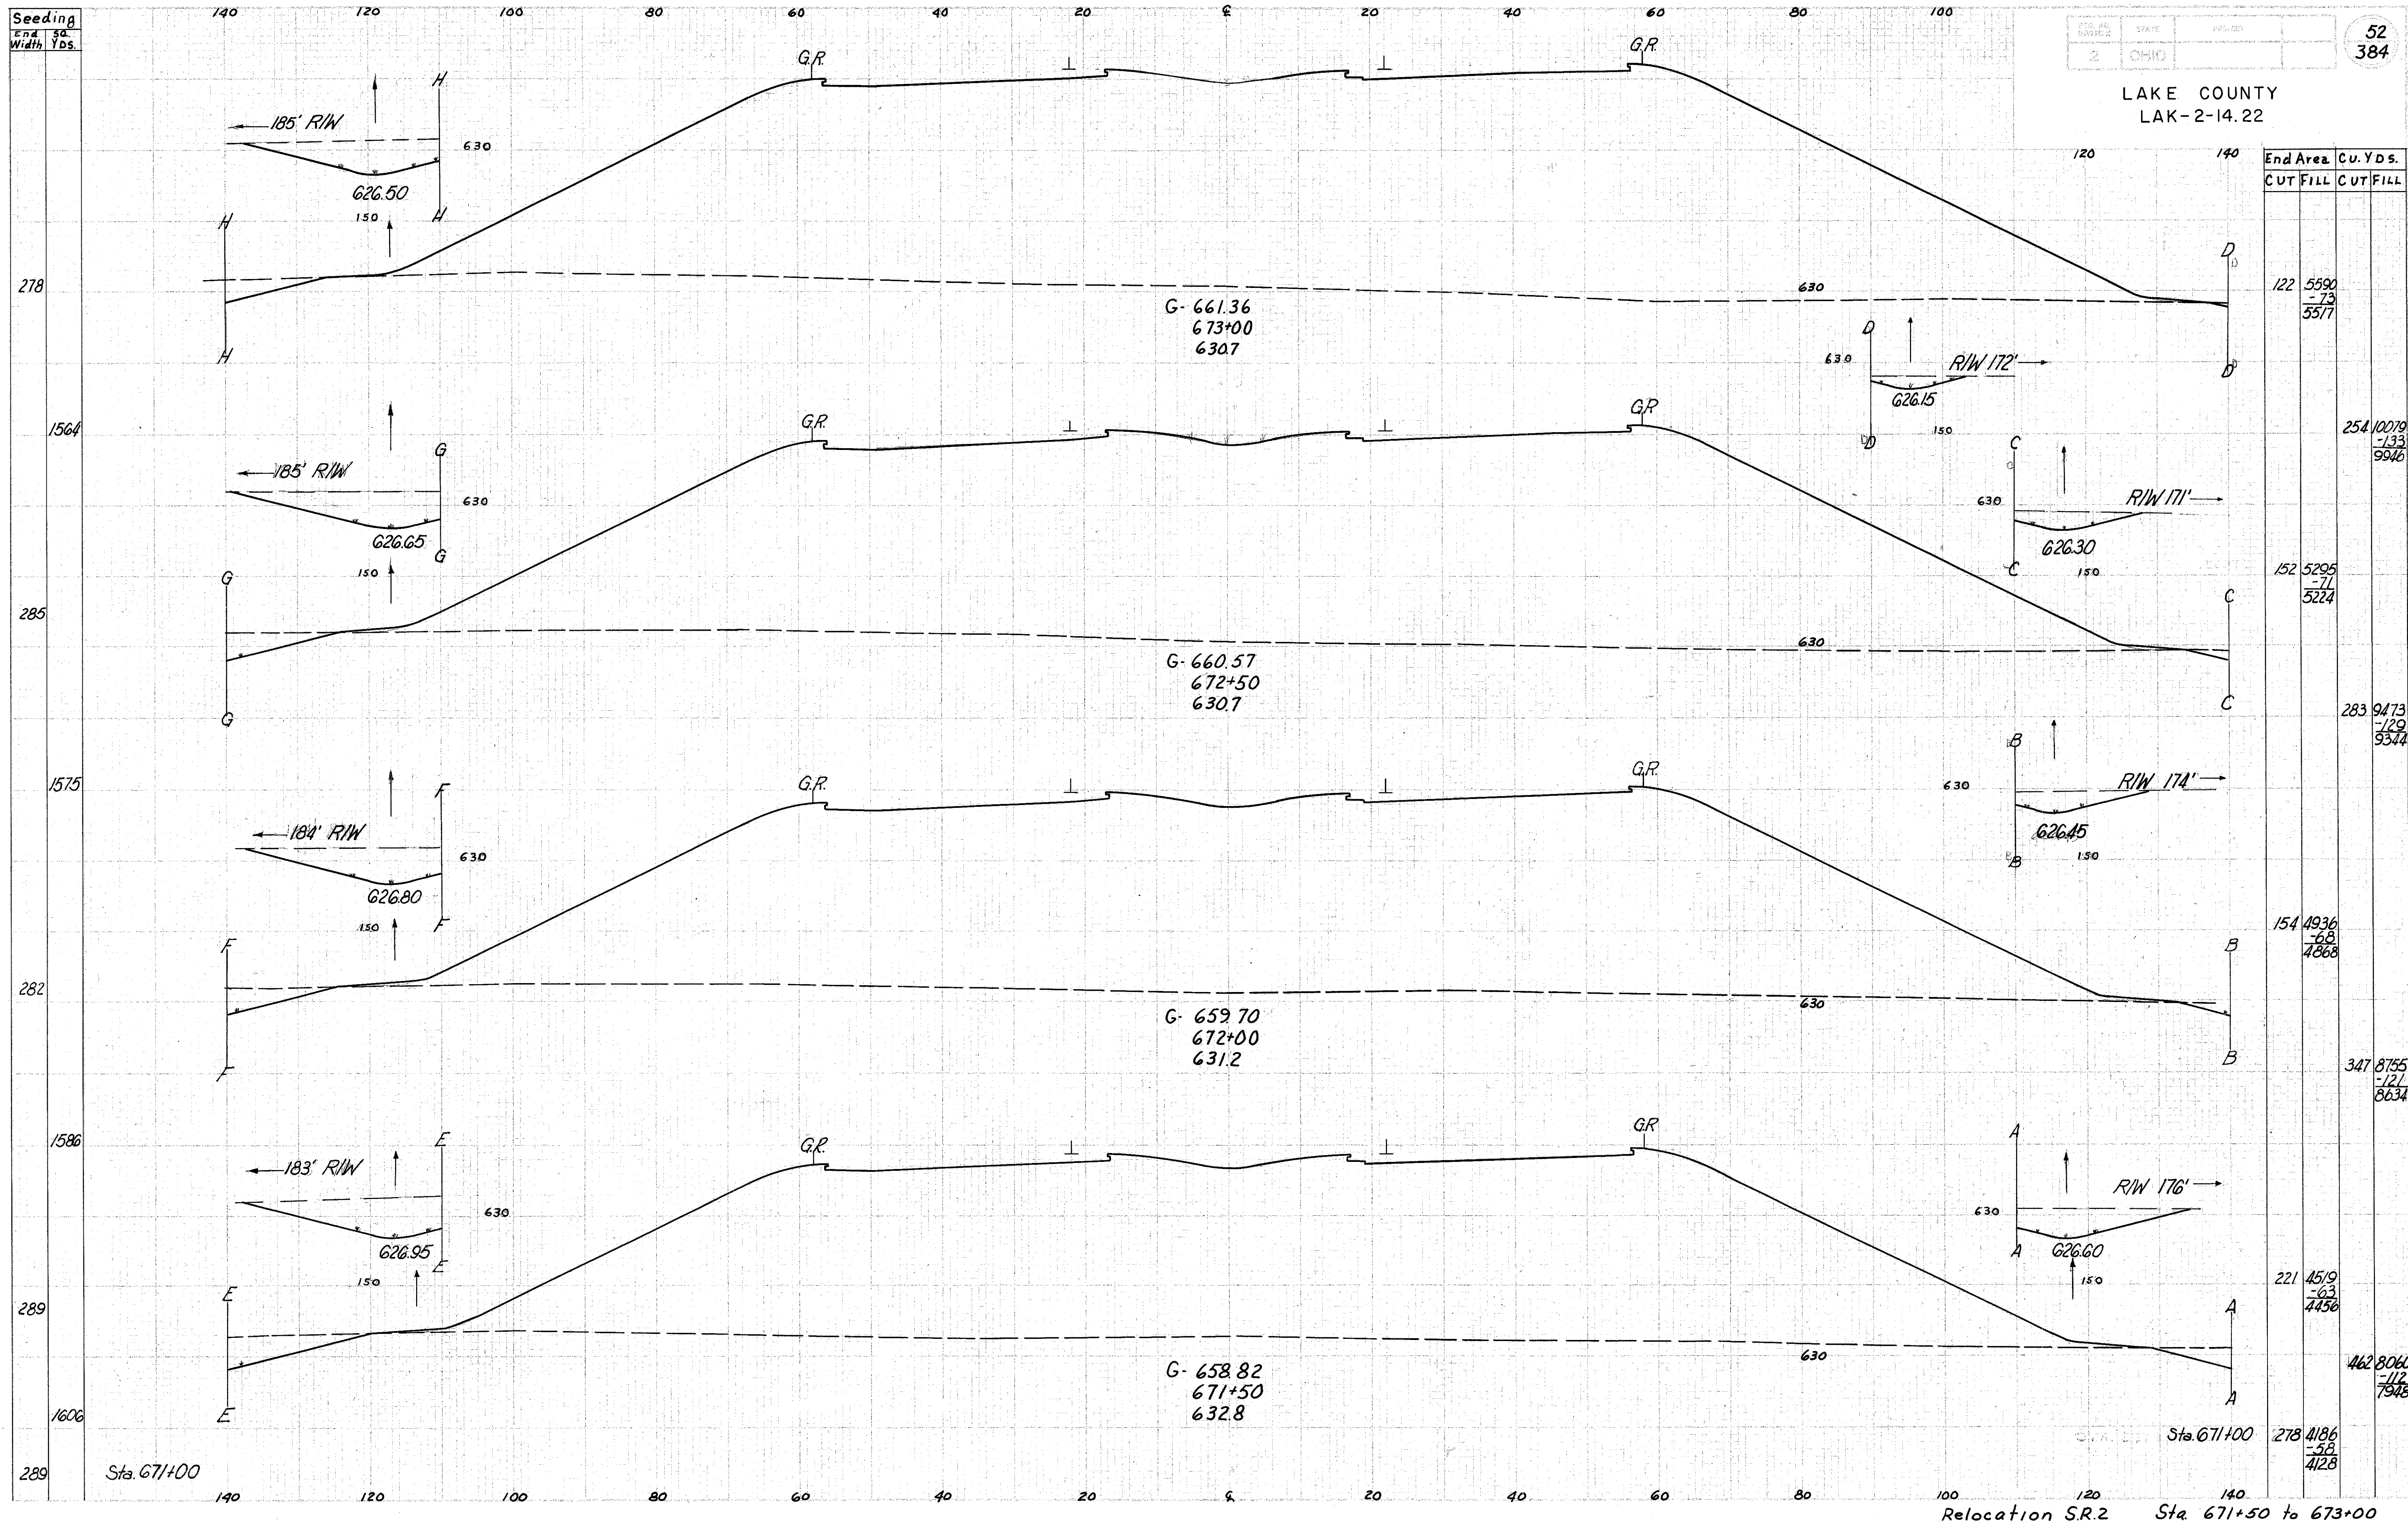

End Area	Cu. Yds.
CUT	FILL
122	5590
	-73
	5517
152	10079
	-133
	9946
152	5295
	-71
	5224
154	9473
	-129
	9344
154	4936
	-68
	4868
221	8755
	-121
	8634
221	4519
	-63
	4456
278	462
	8060
	-112
	7948
278	4186
	-58
	4128