


Seeding
End Sta.
Width Yds.

2	OHIO	
---	------	--

53
384

LAKE COUNTY
LAK-2-14.22

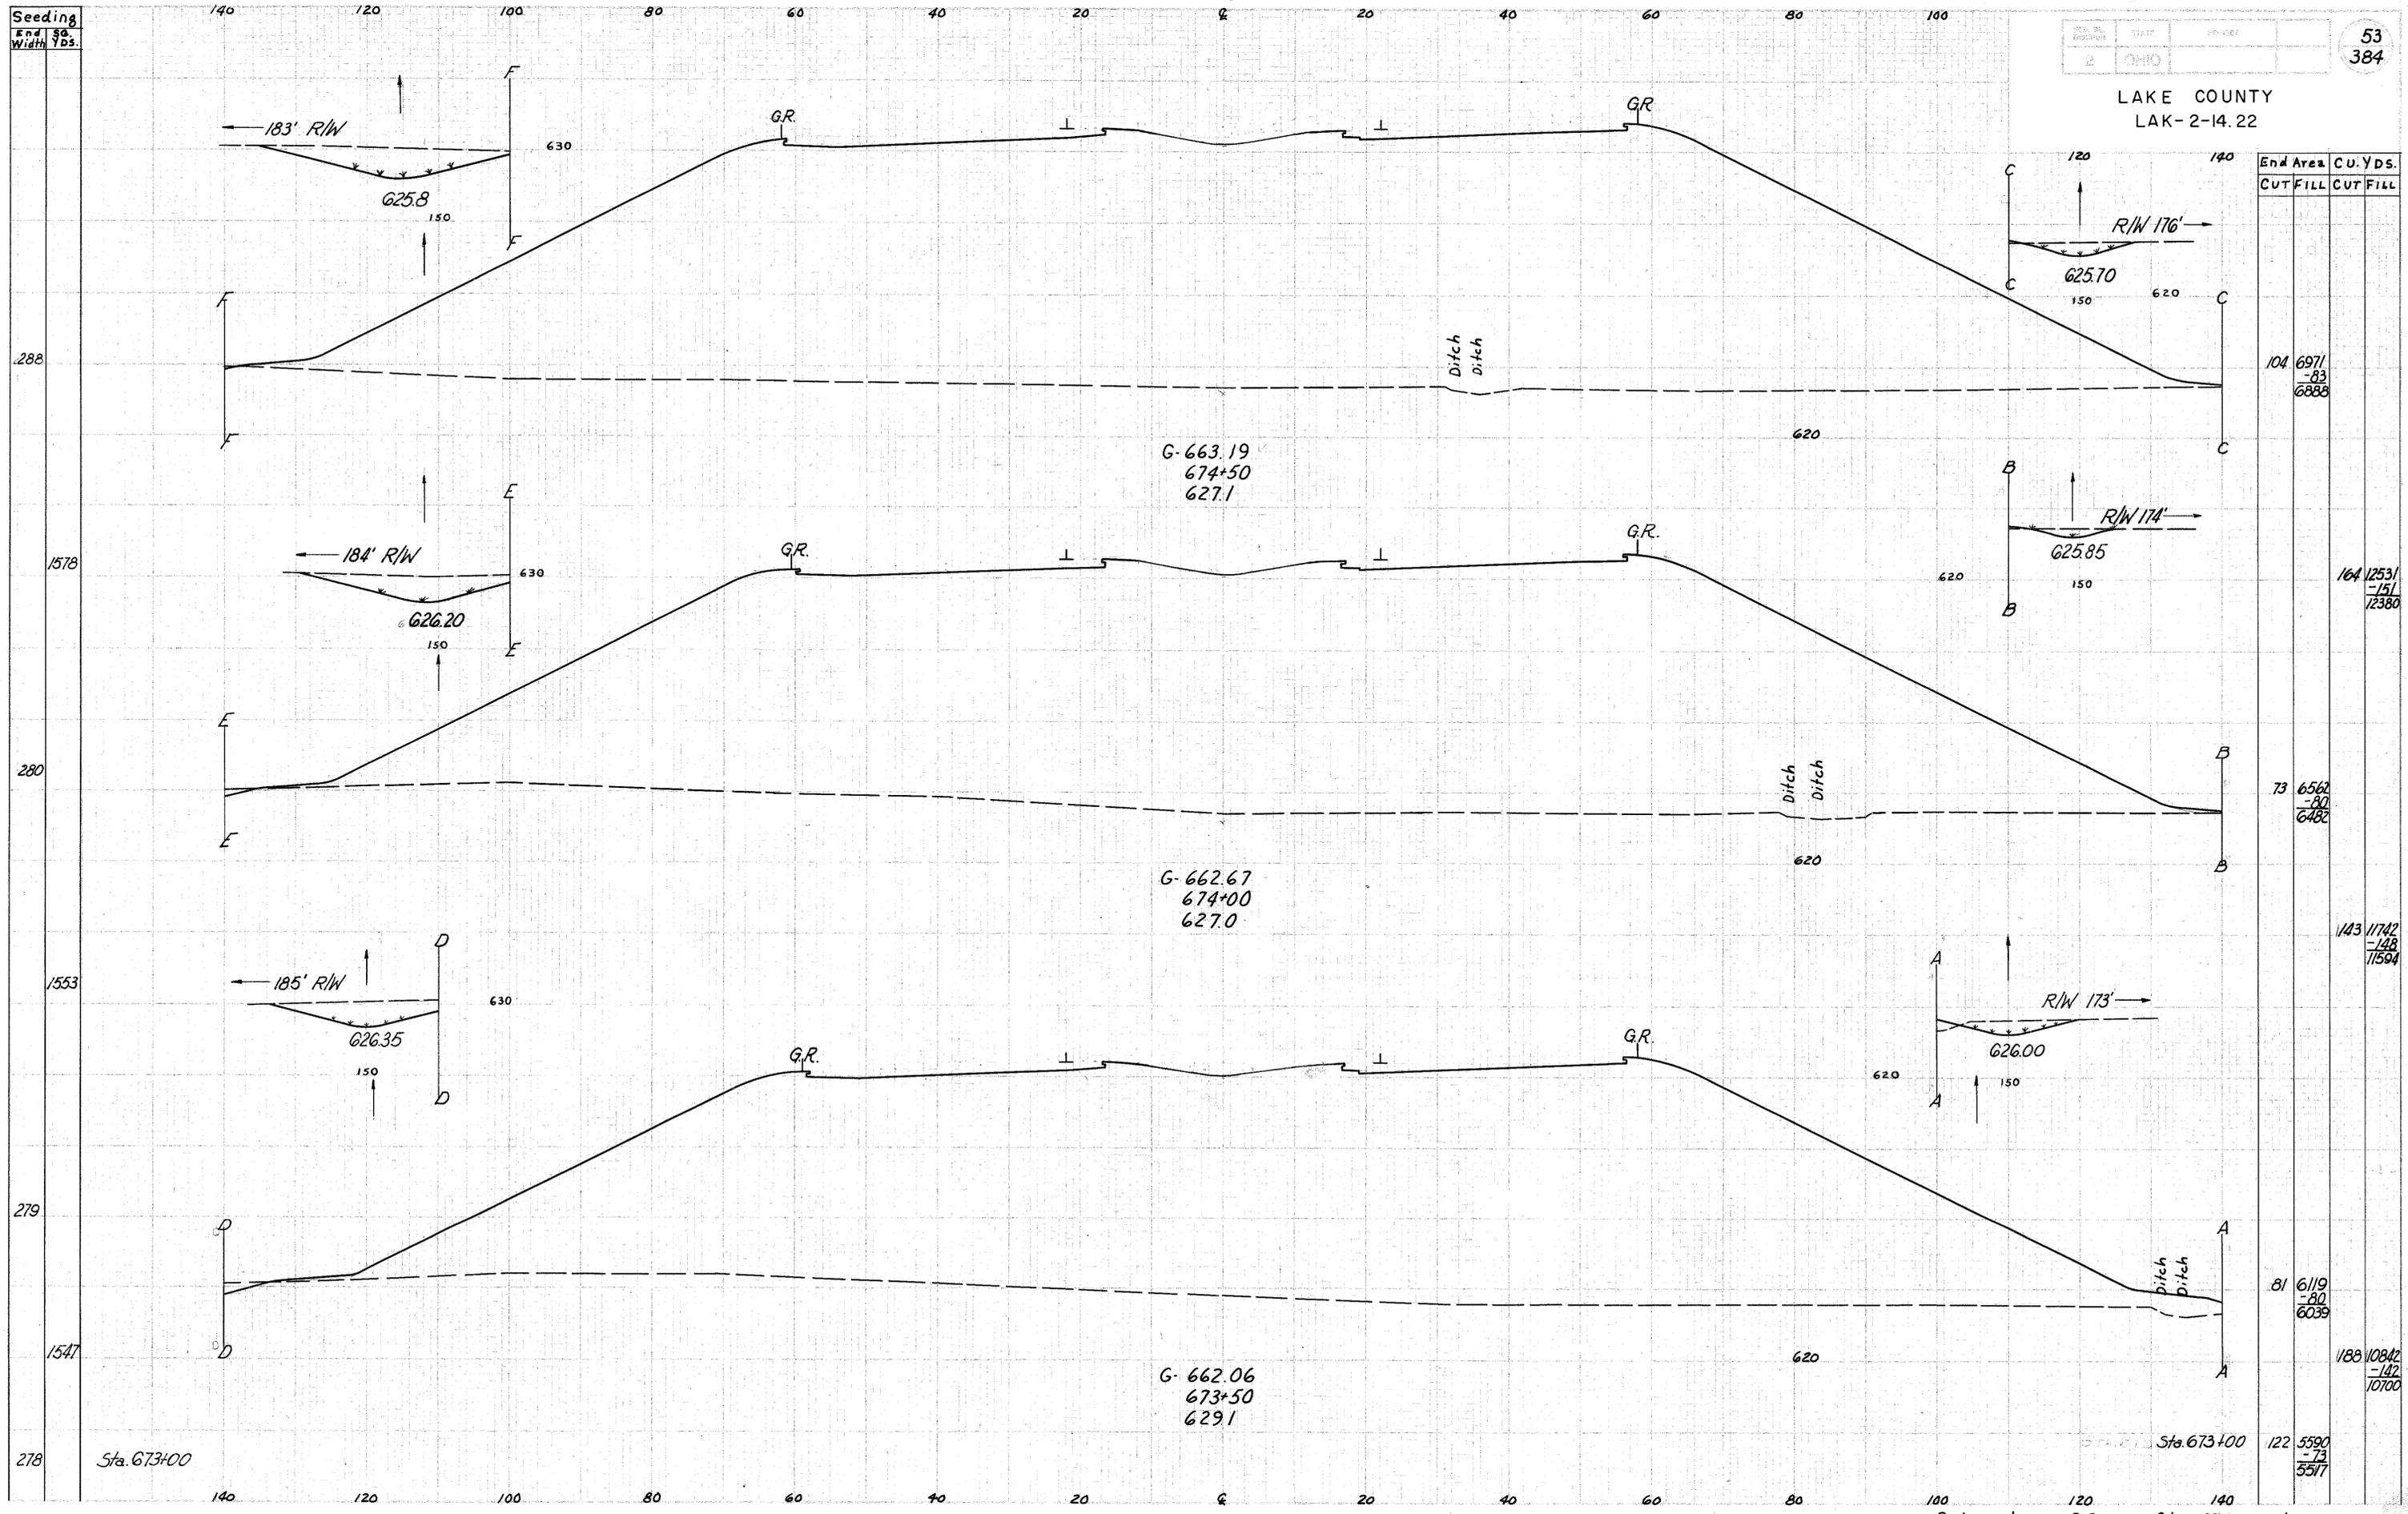

Sta.	End Area		CU. YDS.	
	CUT	FILL	CUT	FILL
104	6971	83	6888	
164	12531	151	12380	
73	6562	80	6482	
143	11742	148	11594	
81	6119	80	6039	
188	10842	142	10700	
122	5590	73	5517	

Relocation S.R.2 Sta. 673+50 to 674+50

R. 8/12
I. 10/12
1/18
Complete By R.F.