


Seeding
and so.
Width Yds.

LAKE COUNTY
LAK-2-14.22

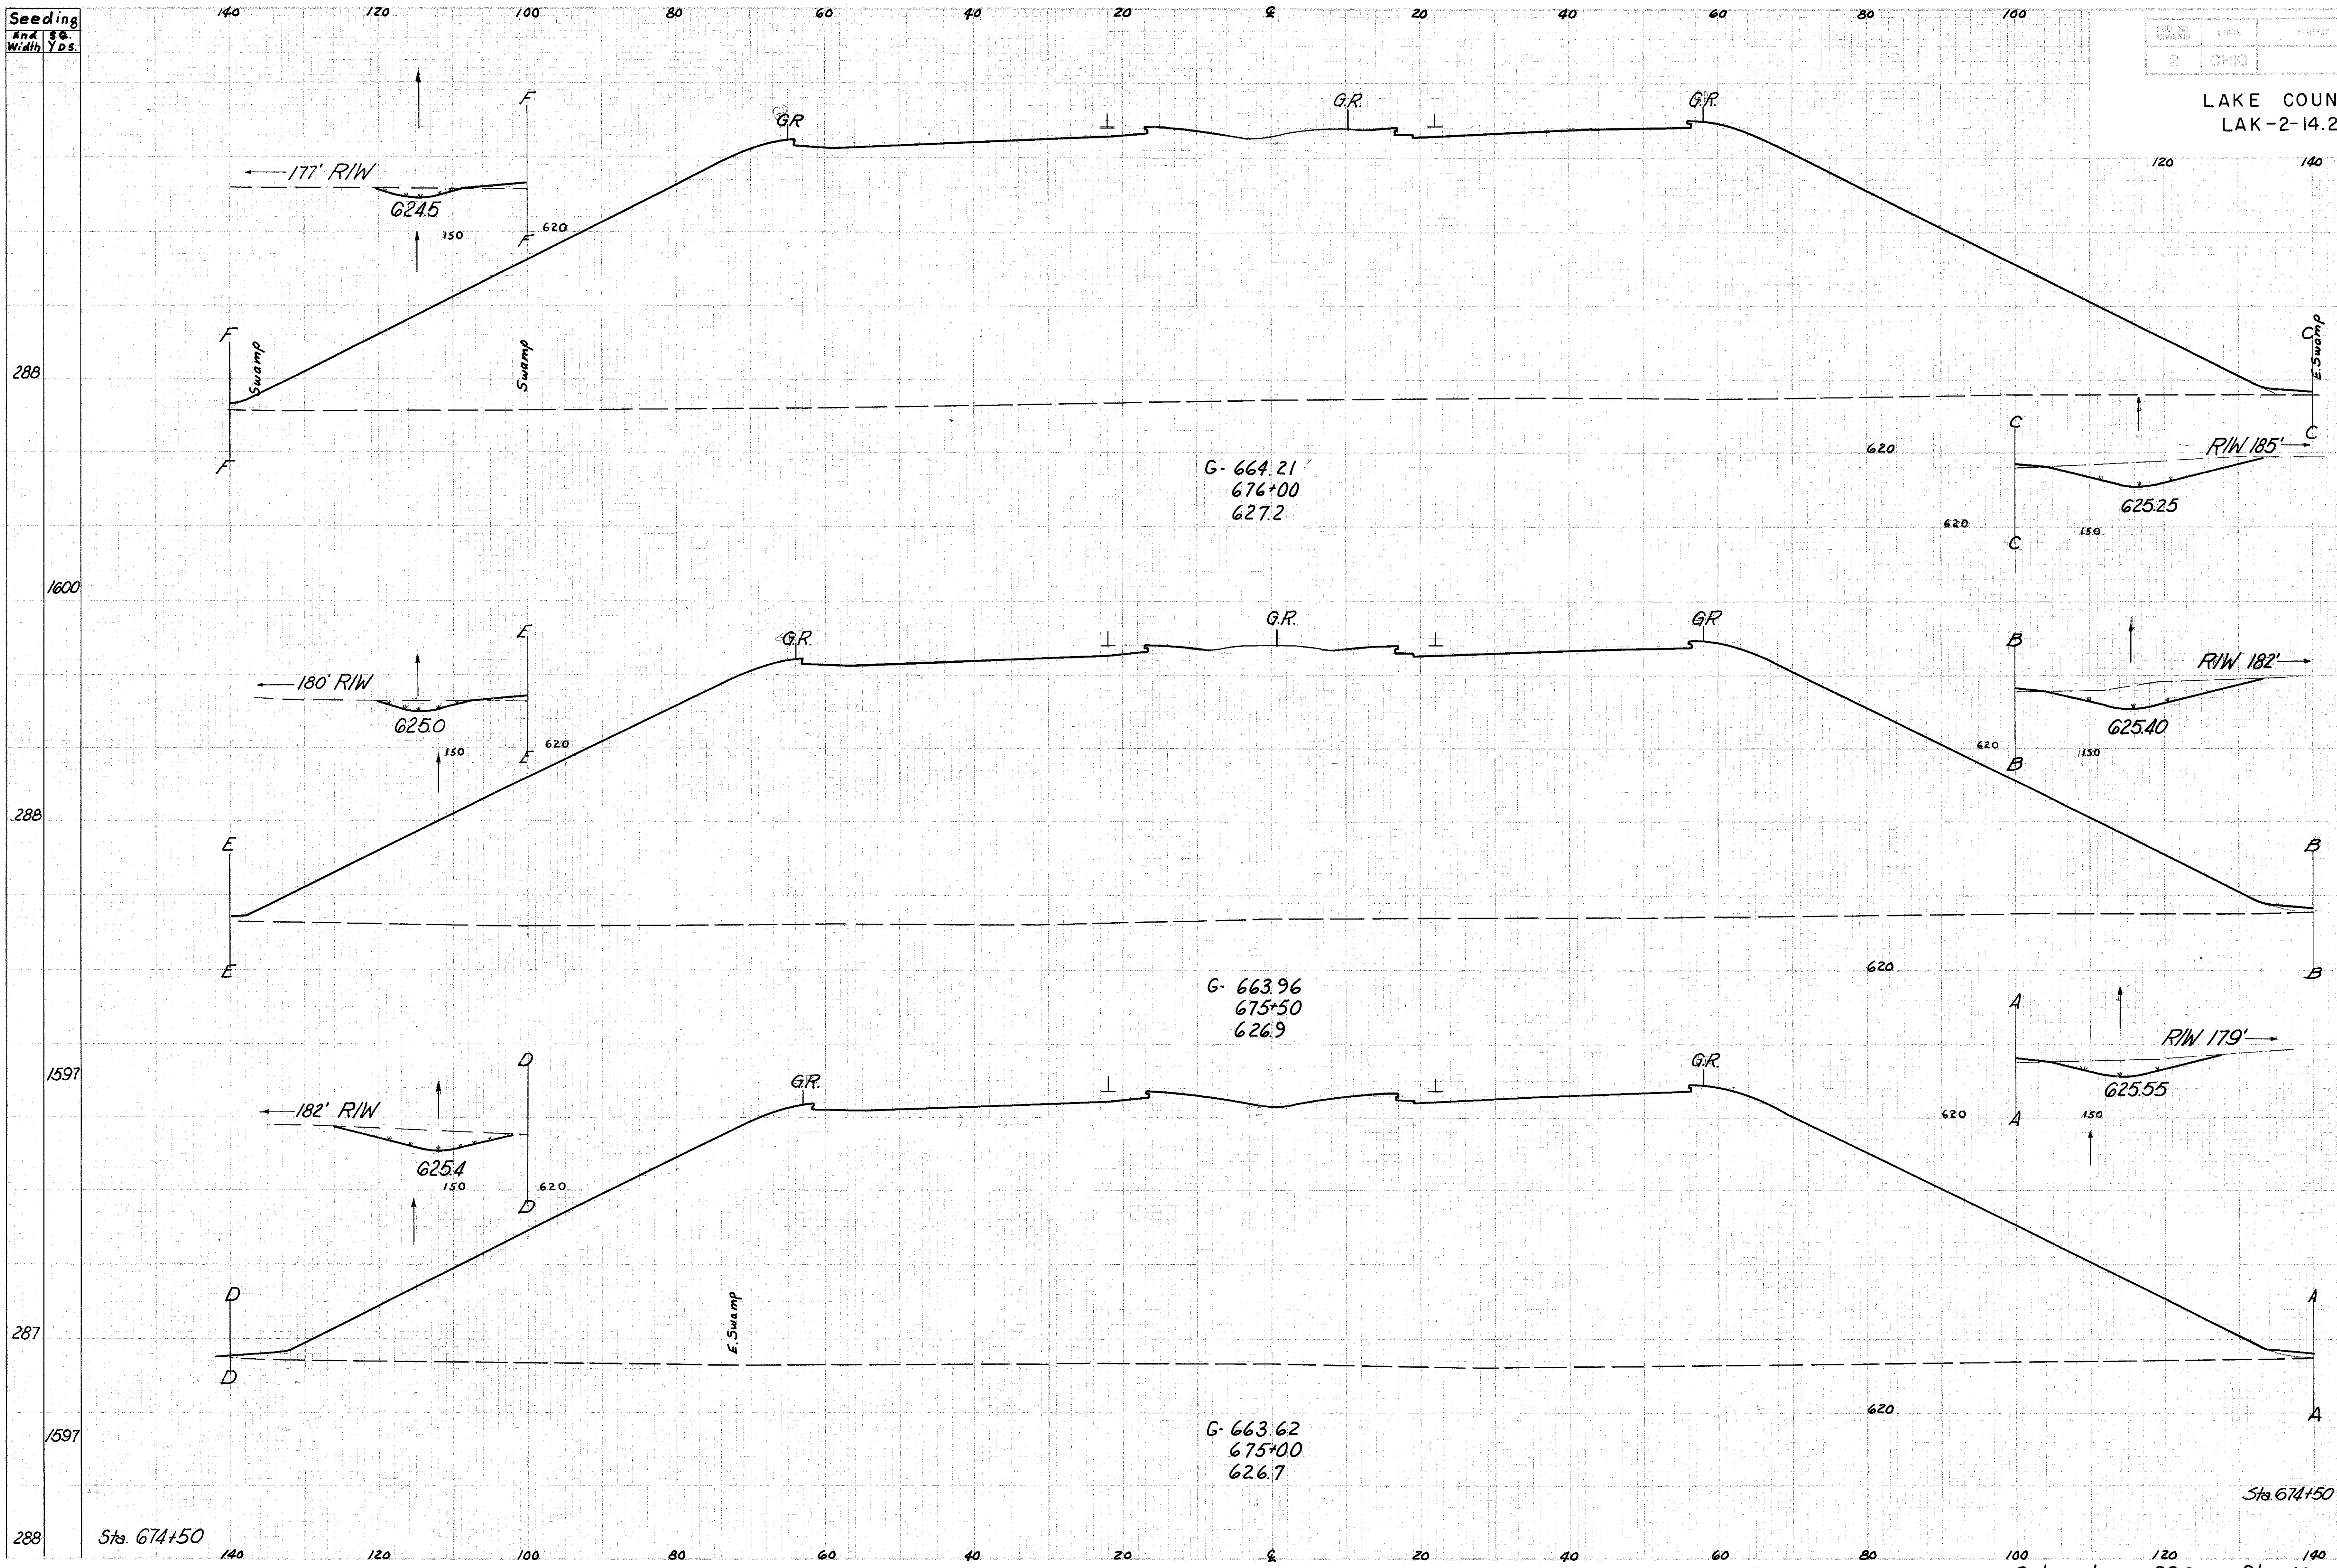

Sta.	End Area		Cu. Yds.	
	CUT	FILL	CUT	FILL
64	7412	-88	7324	
129	13734	-163	13571	
75	7421	-88	7333	
131	13583	-162	13421	
66	7249	-87	7162	
157	13167	-137	13030	
104	6971	-83	6888	

Relocation SR.2 Sta. 675+00 to 676+00