


Seeding
End Width
Sq. Yds.

LAKE COUNTY
LAK-2-14.22

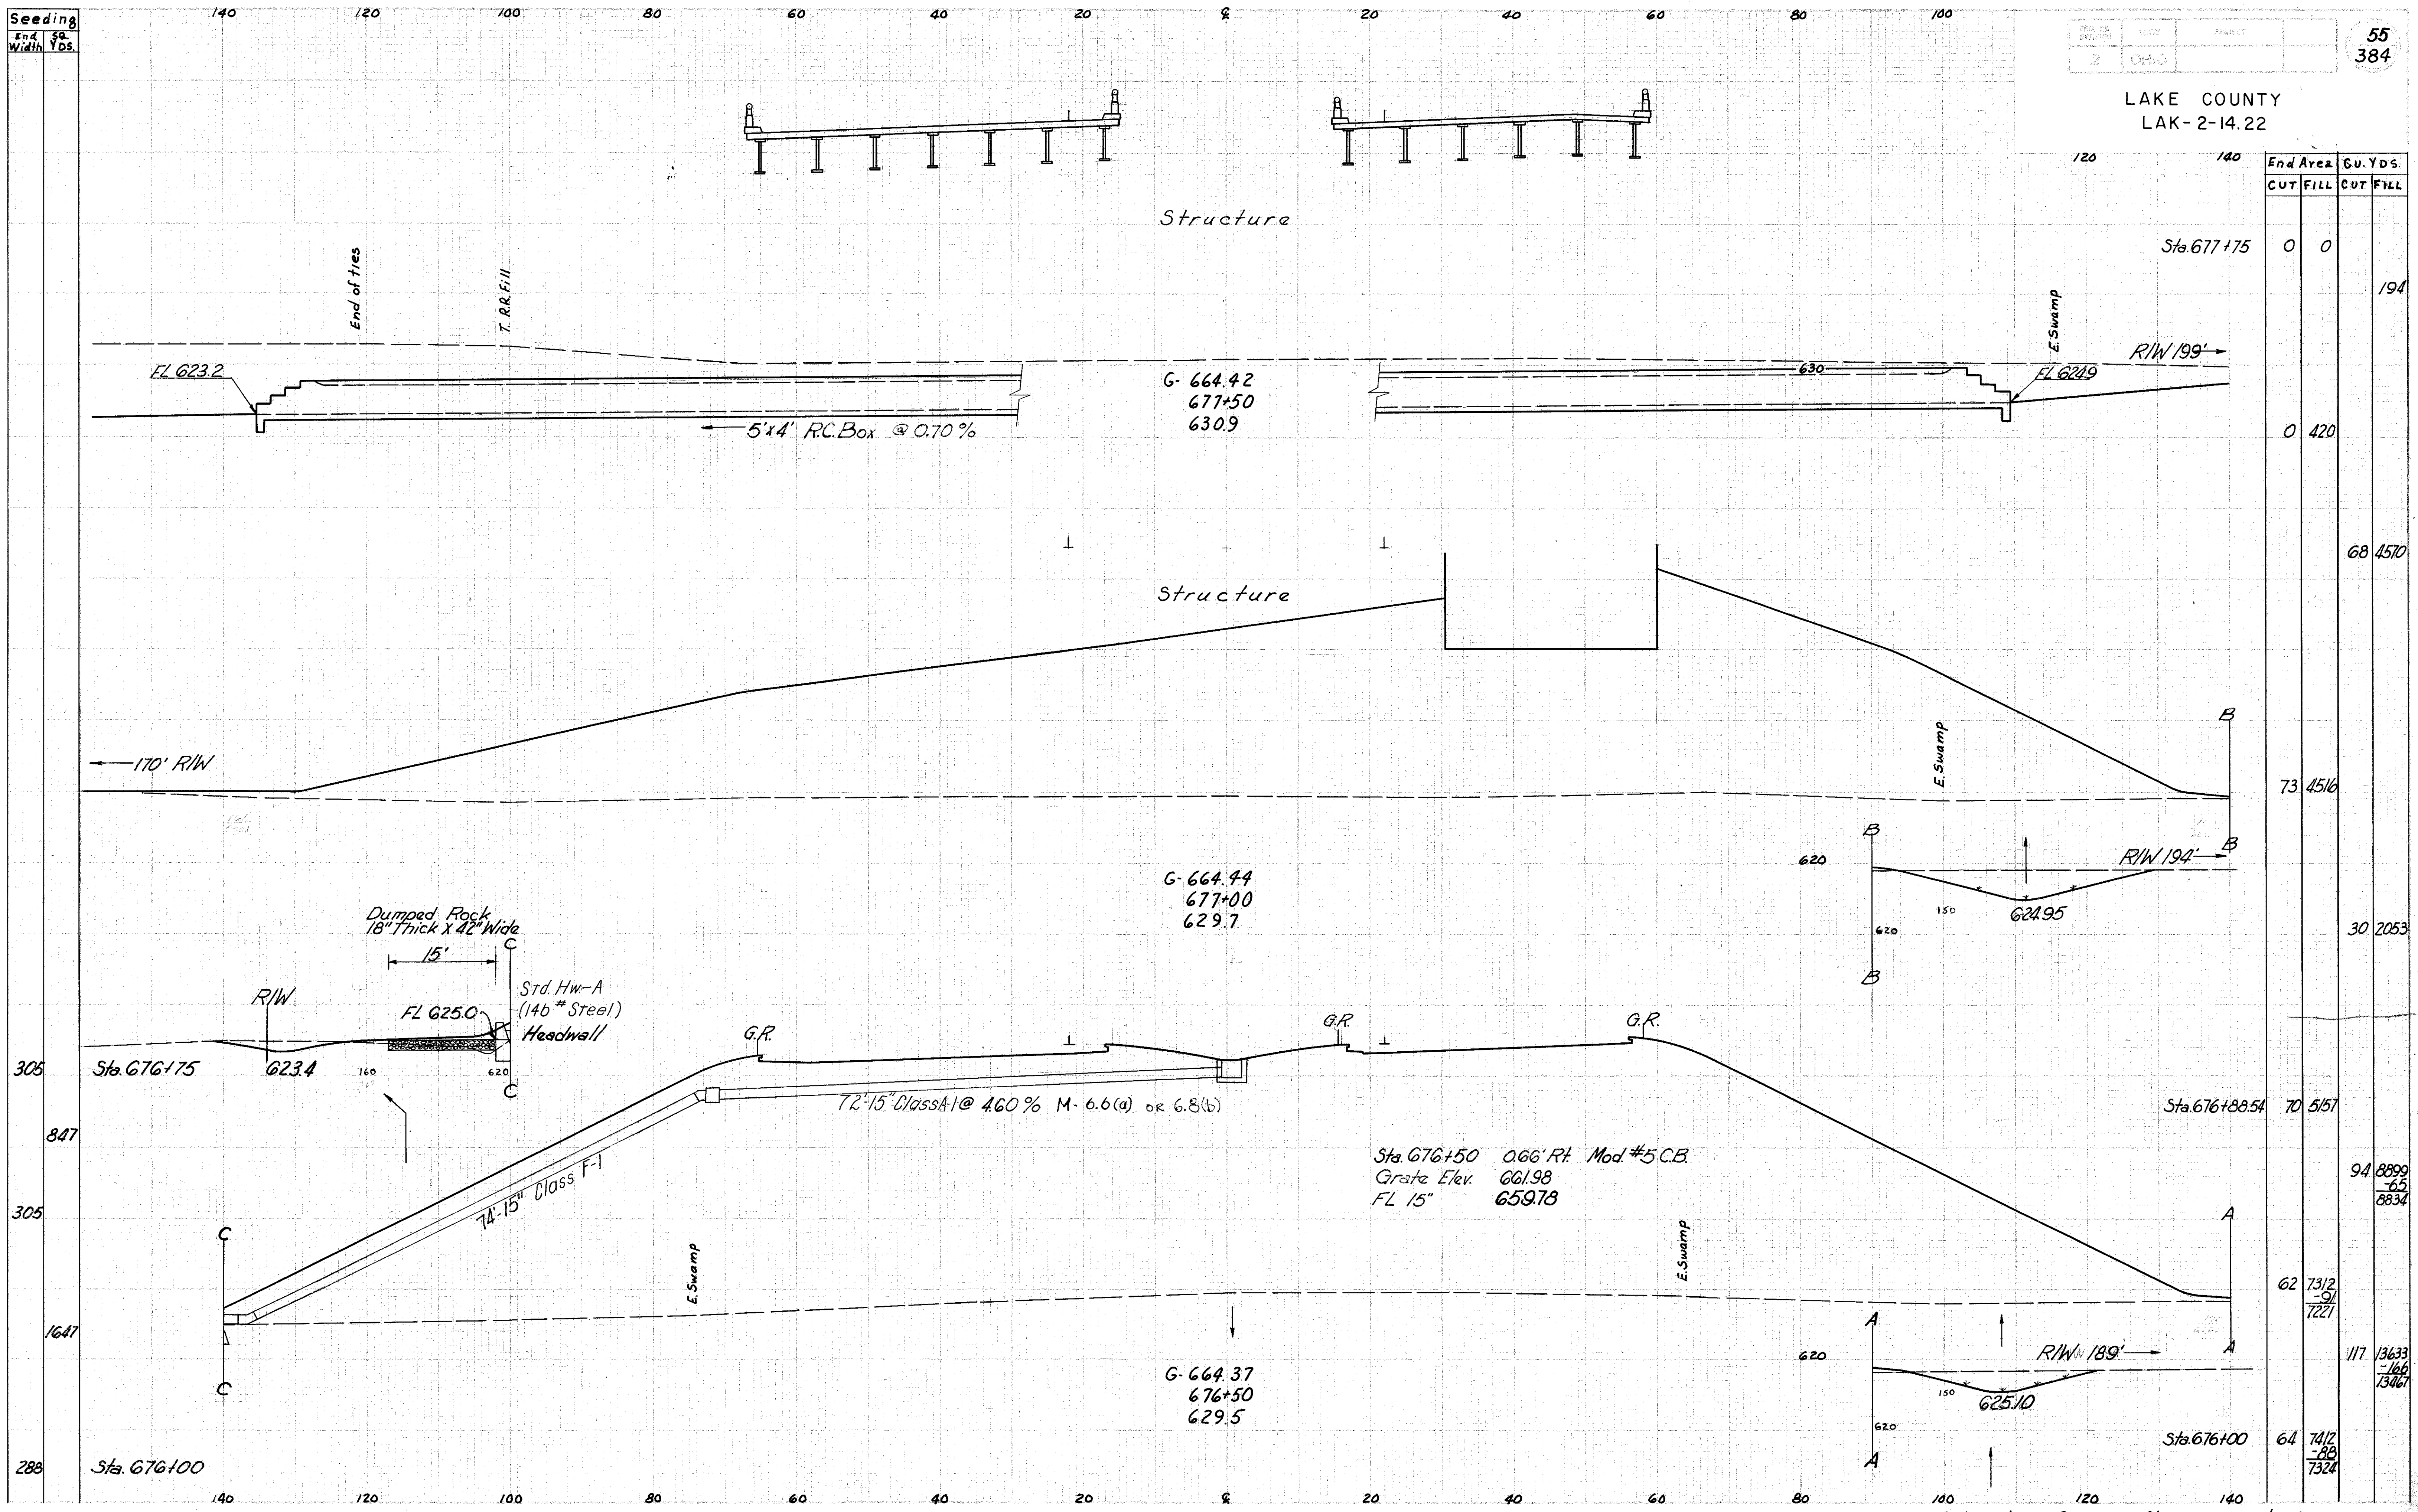

Sta.	End Area		Cu. Yds.	
	CUT	FILL	CUT	FILL
Sta 677+75	0	0		194
	0	420		68 4570
	73	4516		30 2053
Sta 676+88.54	70	5157		94 8899
	62	7312		62 8834
	64	7412		117 13633
Sta 676+100		7324		166 13467

Relocation SR.2 Sta. 676+50 to 677+50