


Seeding
End Width
5.0
Yds.

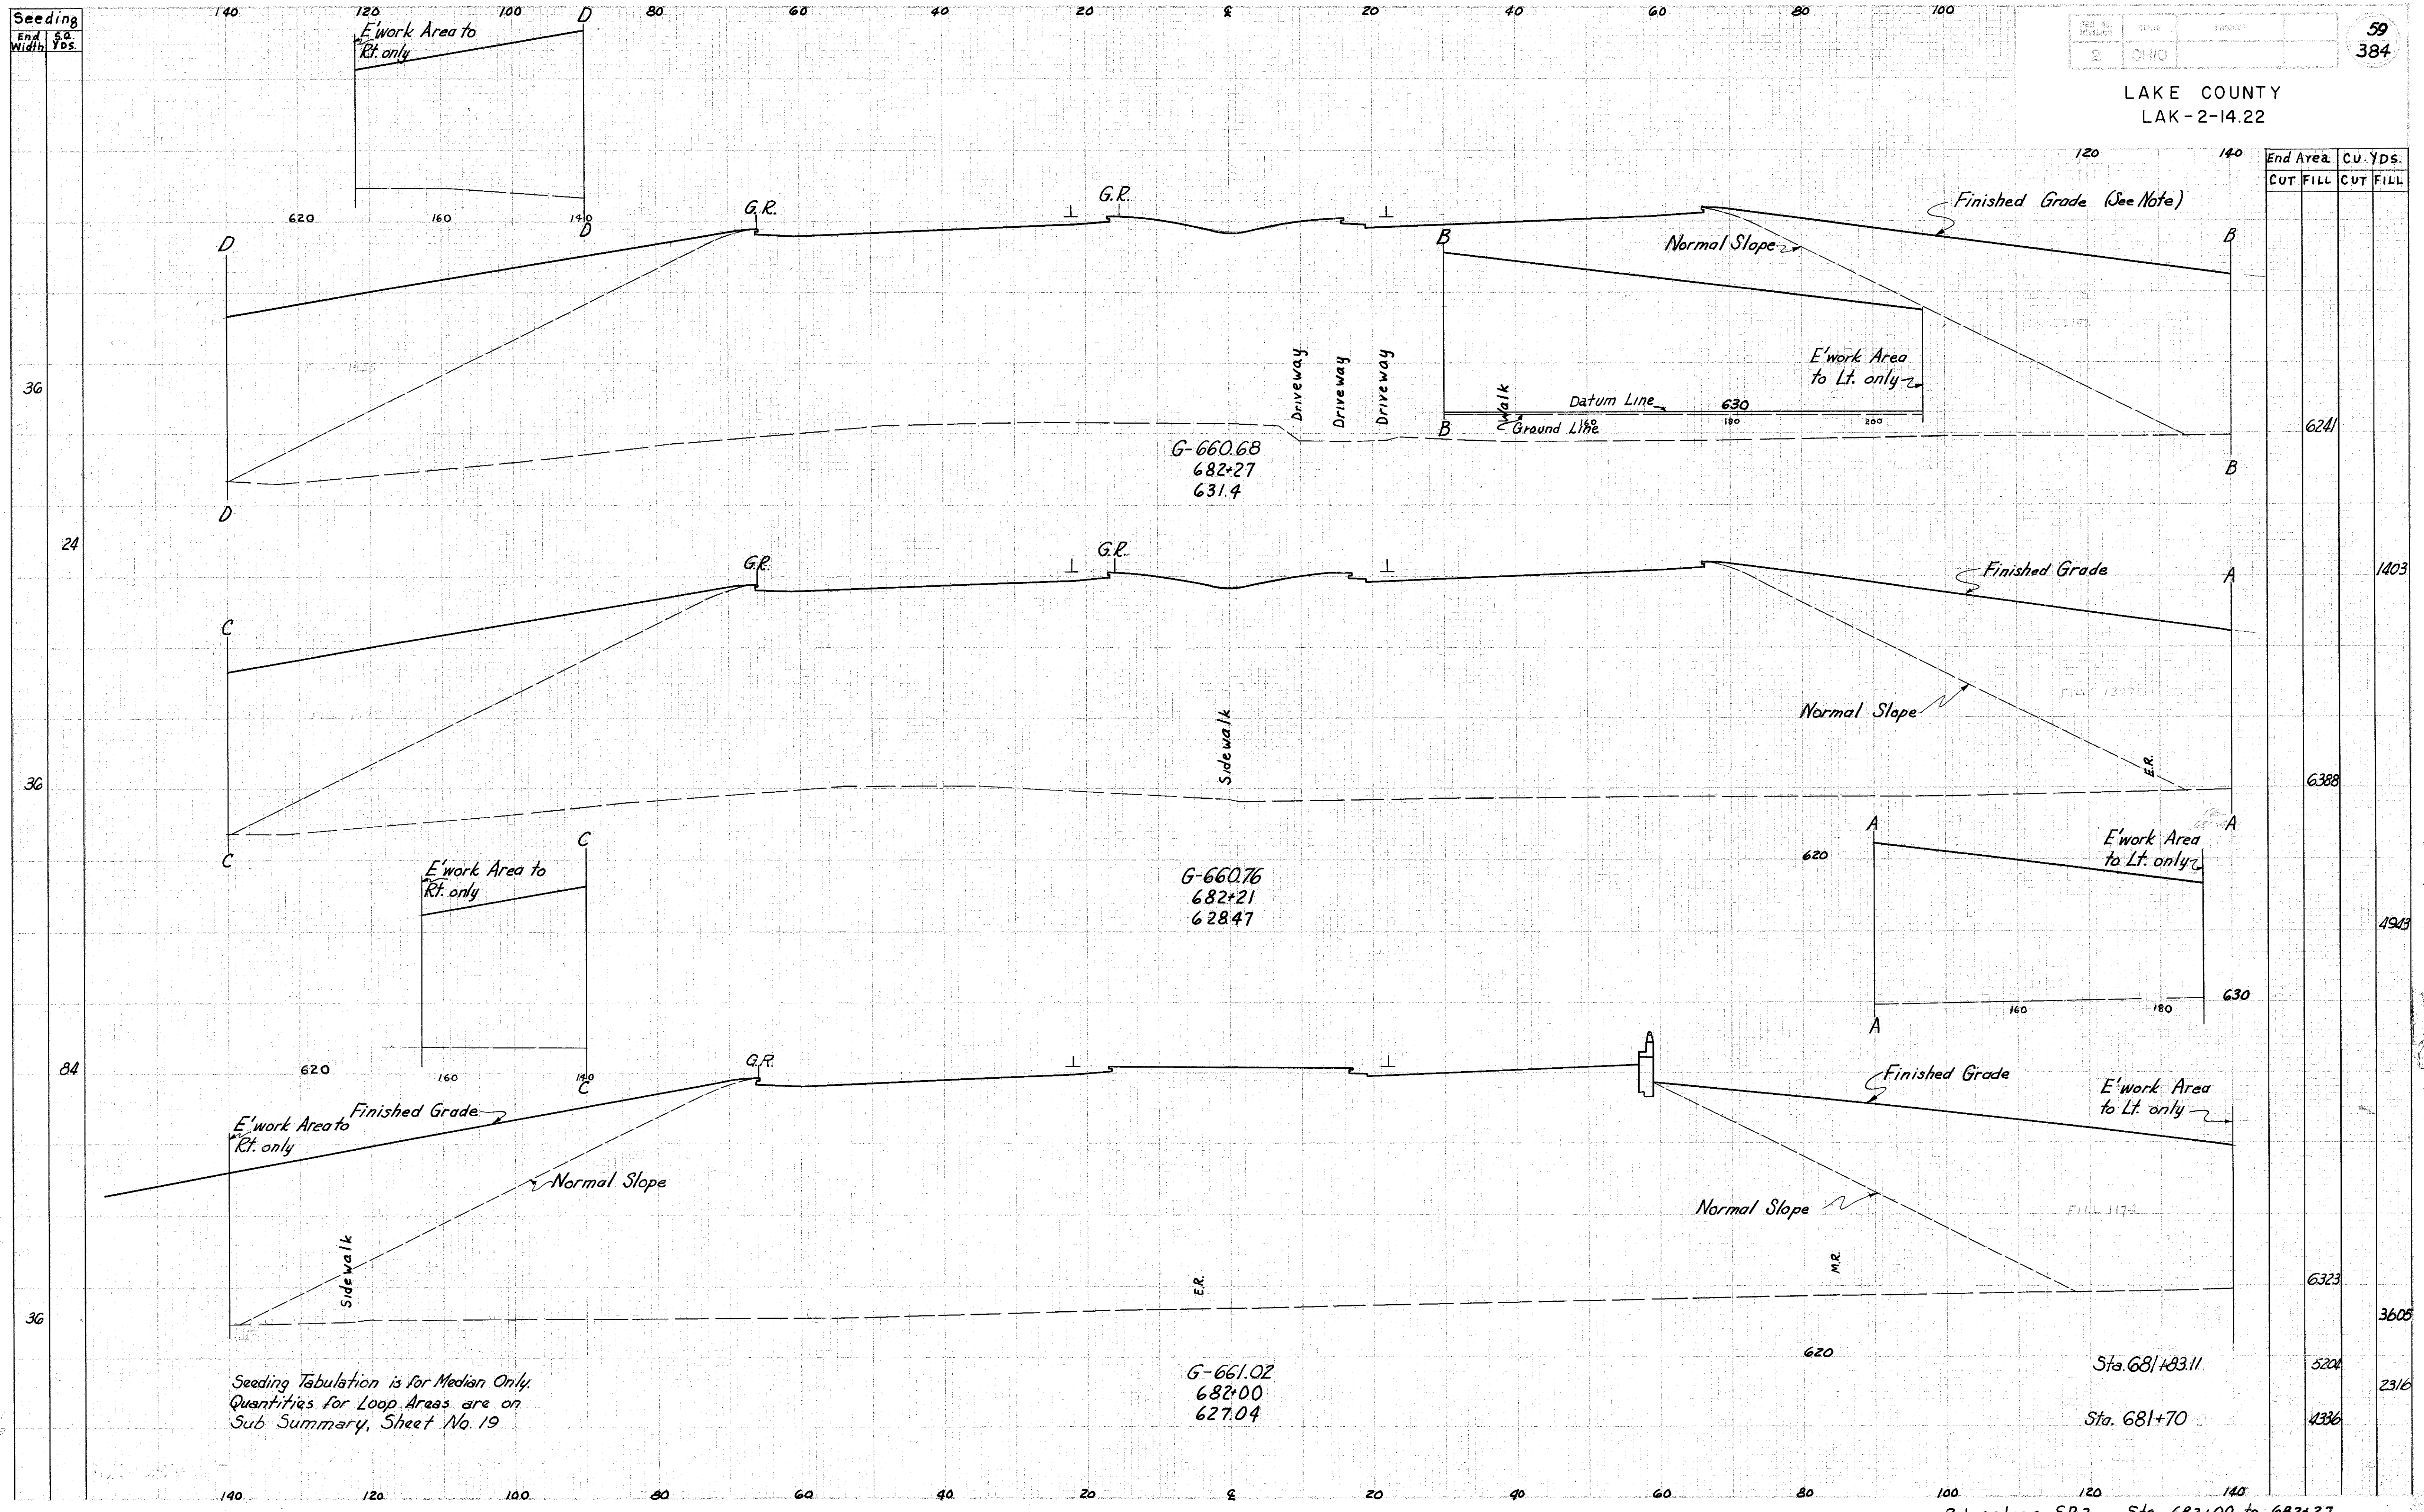

End Area	CU. YDS.	
	CUT	FILL
6241		
1403		
6388		
4943		
6323		
5204		2316
4336		

Seeding Tabulation is for Median Only.
Quantities for Loop Areas are on
Sub Summary, Sheet No. 19