


Seeding
End Width S.D. Yds.

LAKE COUNTY
LAK-2-14.22

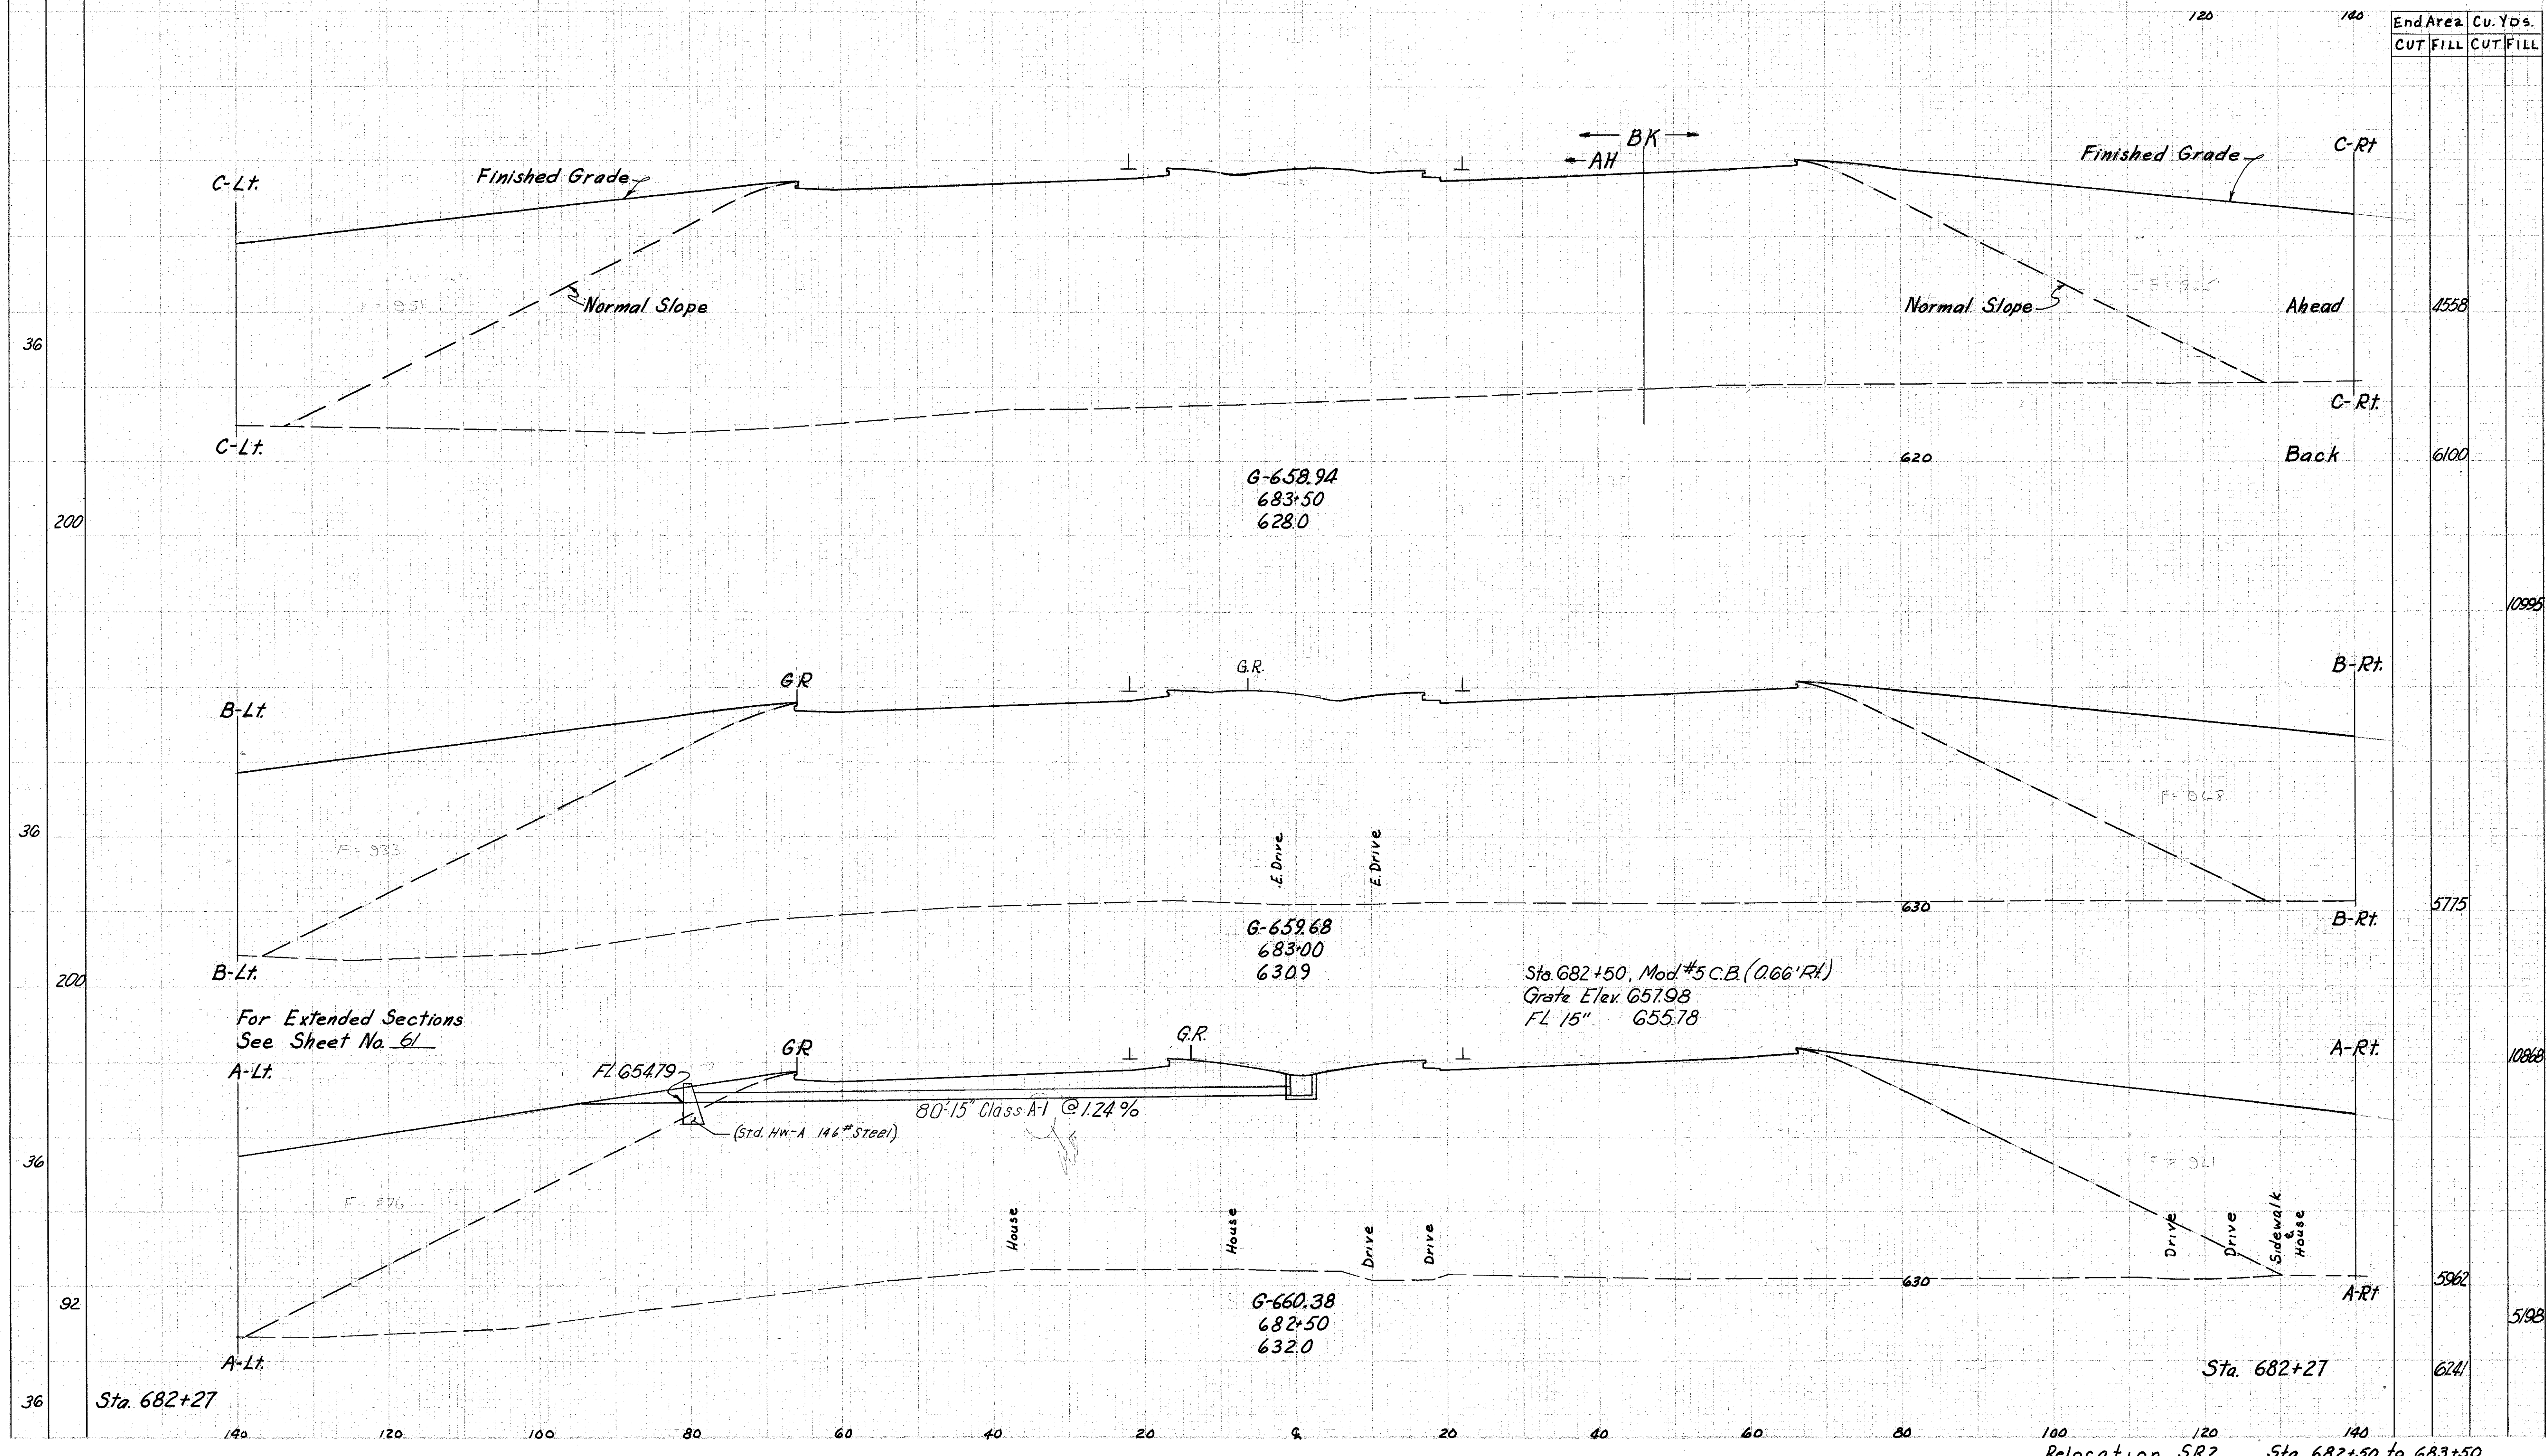

End Area		Cu. Yds.	
CUT	FILL	CUT	FILL

		4558			
		6100			
				10895	
		5715			
				10868	
		5962			
				5198	
		6241			

For Extended Sections
See Sheet No. 61

Sta. 682+50, Mod #5 C.B. (266' R.A.)
Grate Elev. 657.98
FL 15" 655.78

Sta. 682+27

Relocation S.R.2 Sta. 682+50 to 683+50

Handwritten notes in the bottom left corner.