


Seeding
End Width
sq. Yds.

LAKE COUNTY
LAK-2-14.22

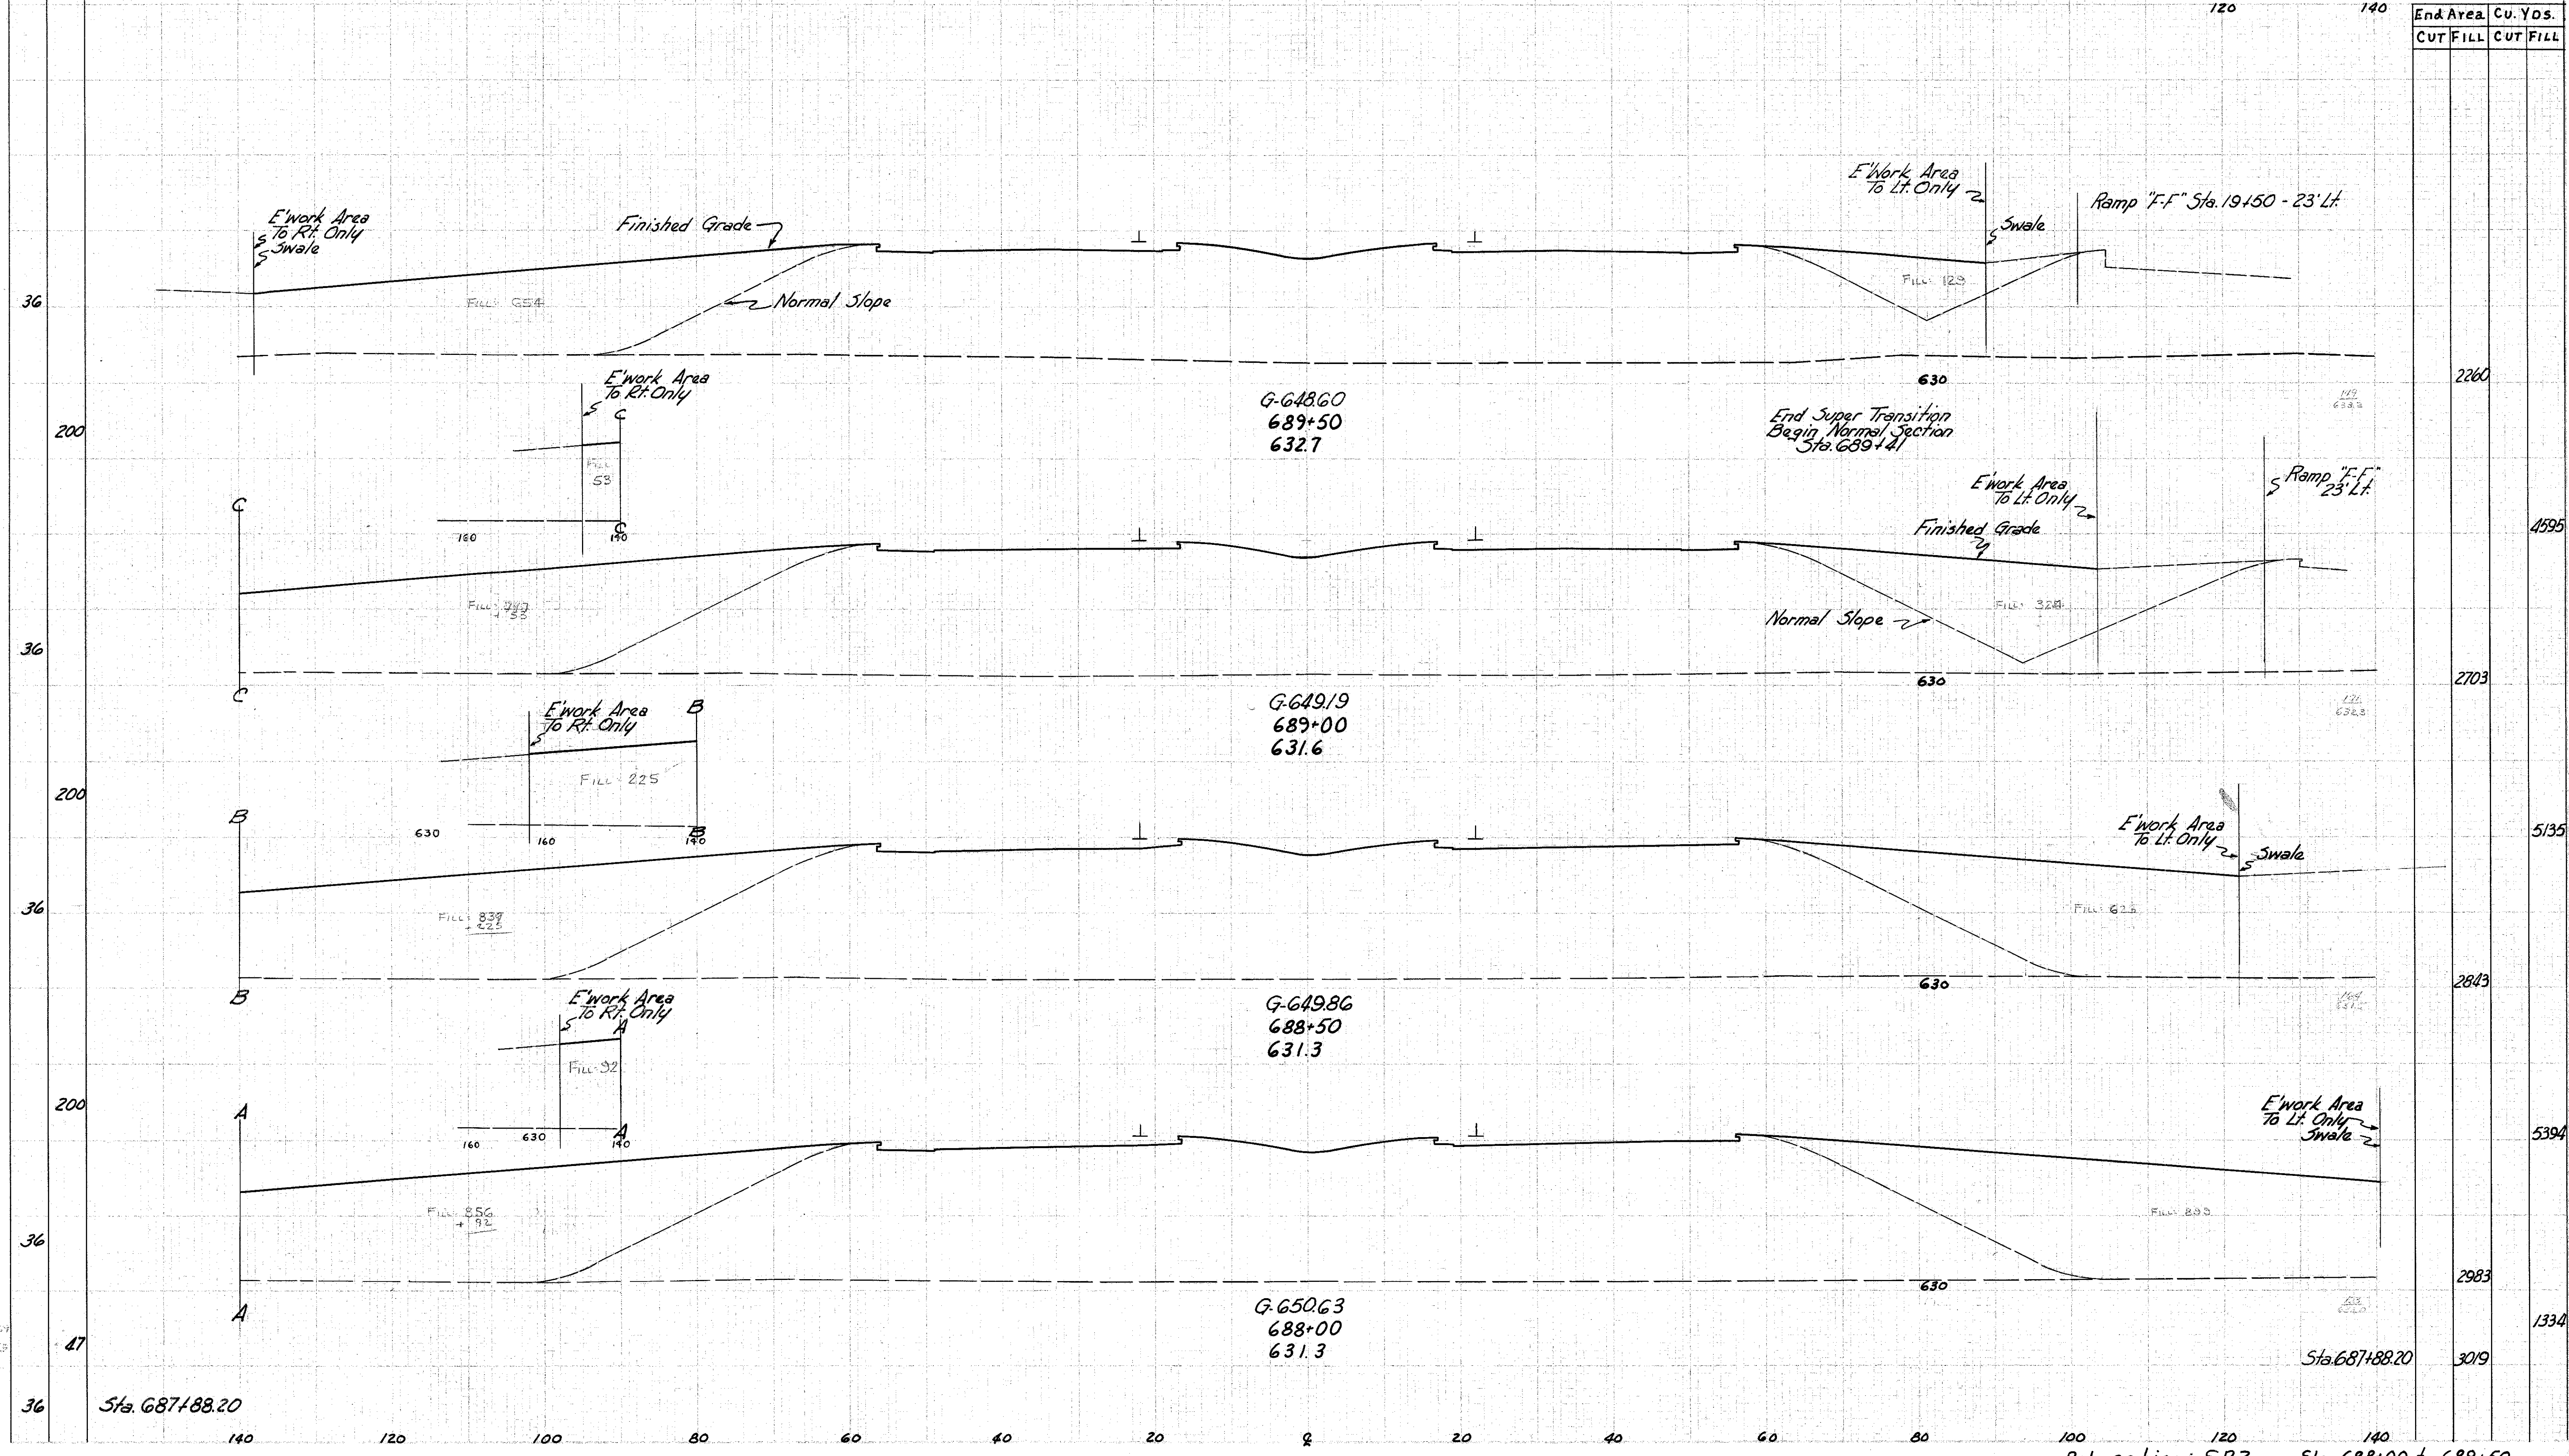

Book 110
Plan 1777
v RIF 1/24/13
Template 15x11
MF