


Seeding
End Width
Sq. Yds.

LAKE COUNTY
LAK-2-14.22

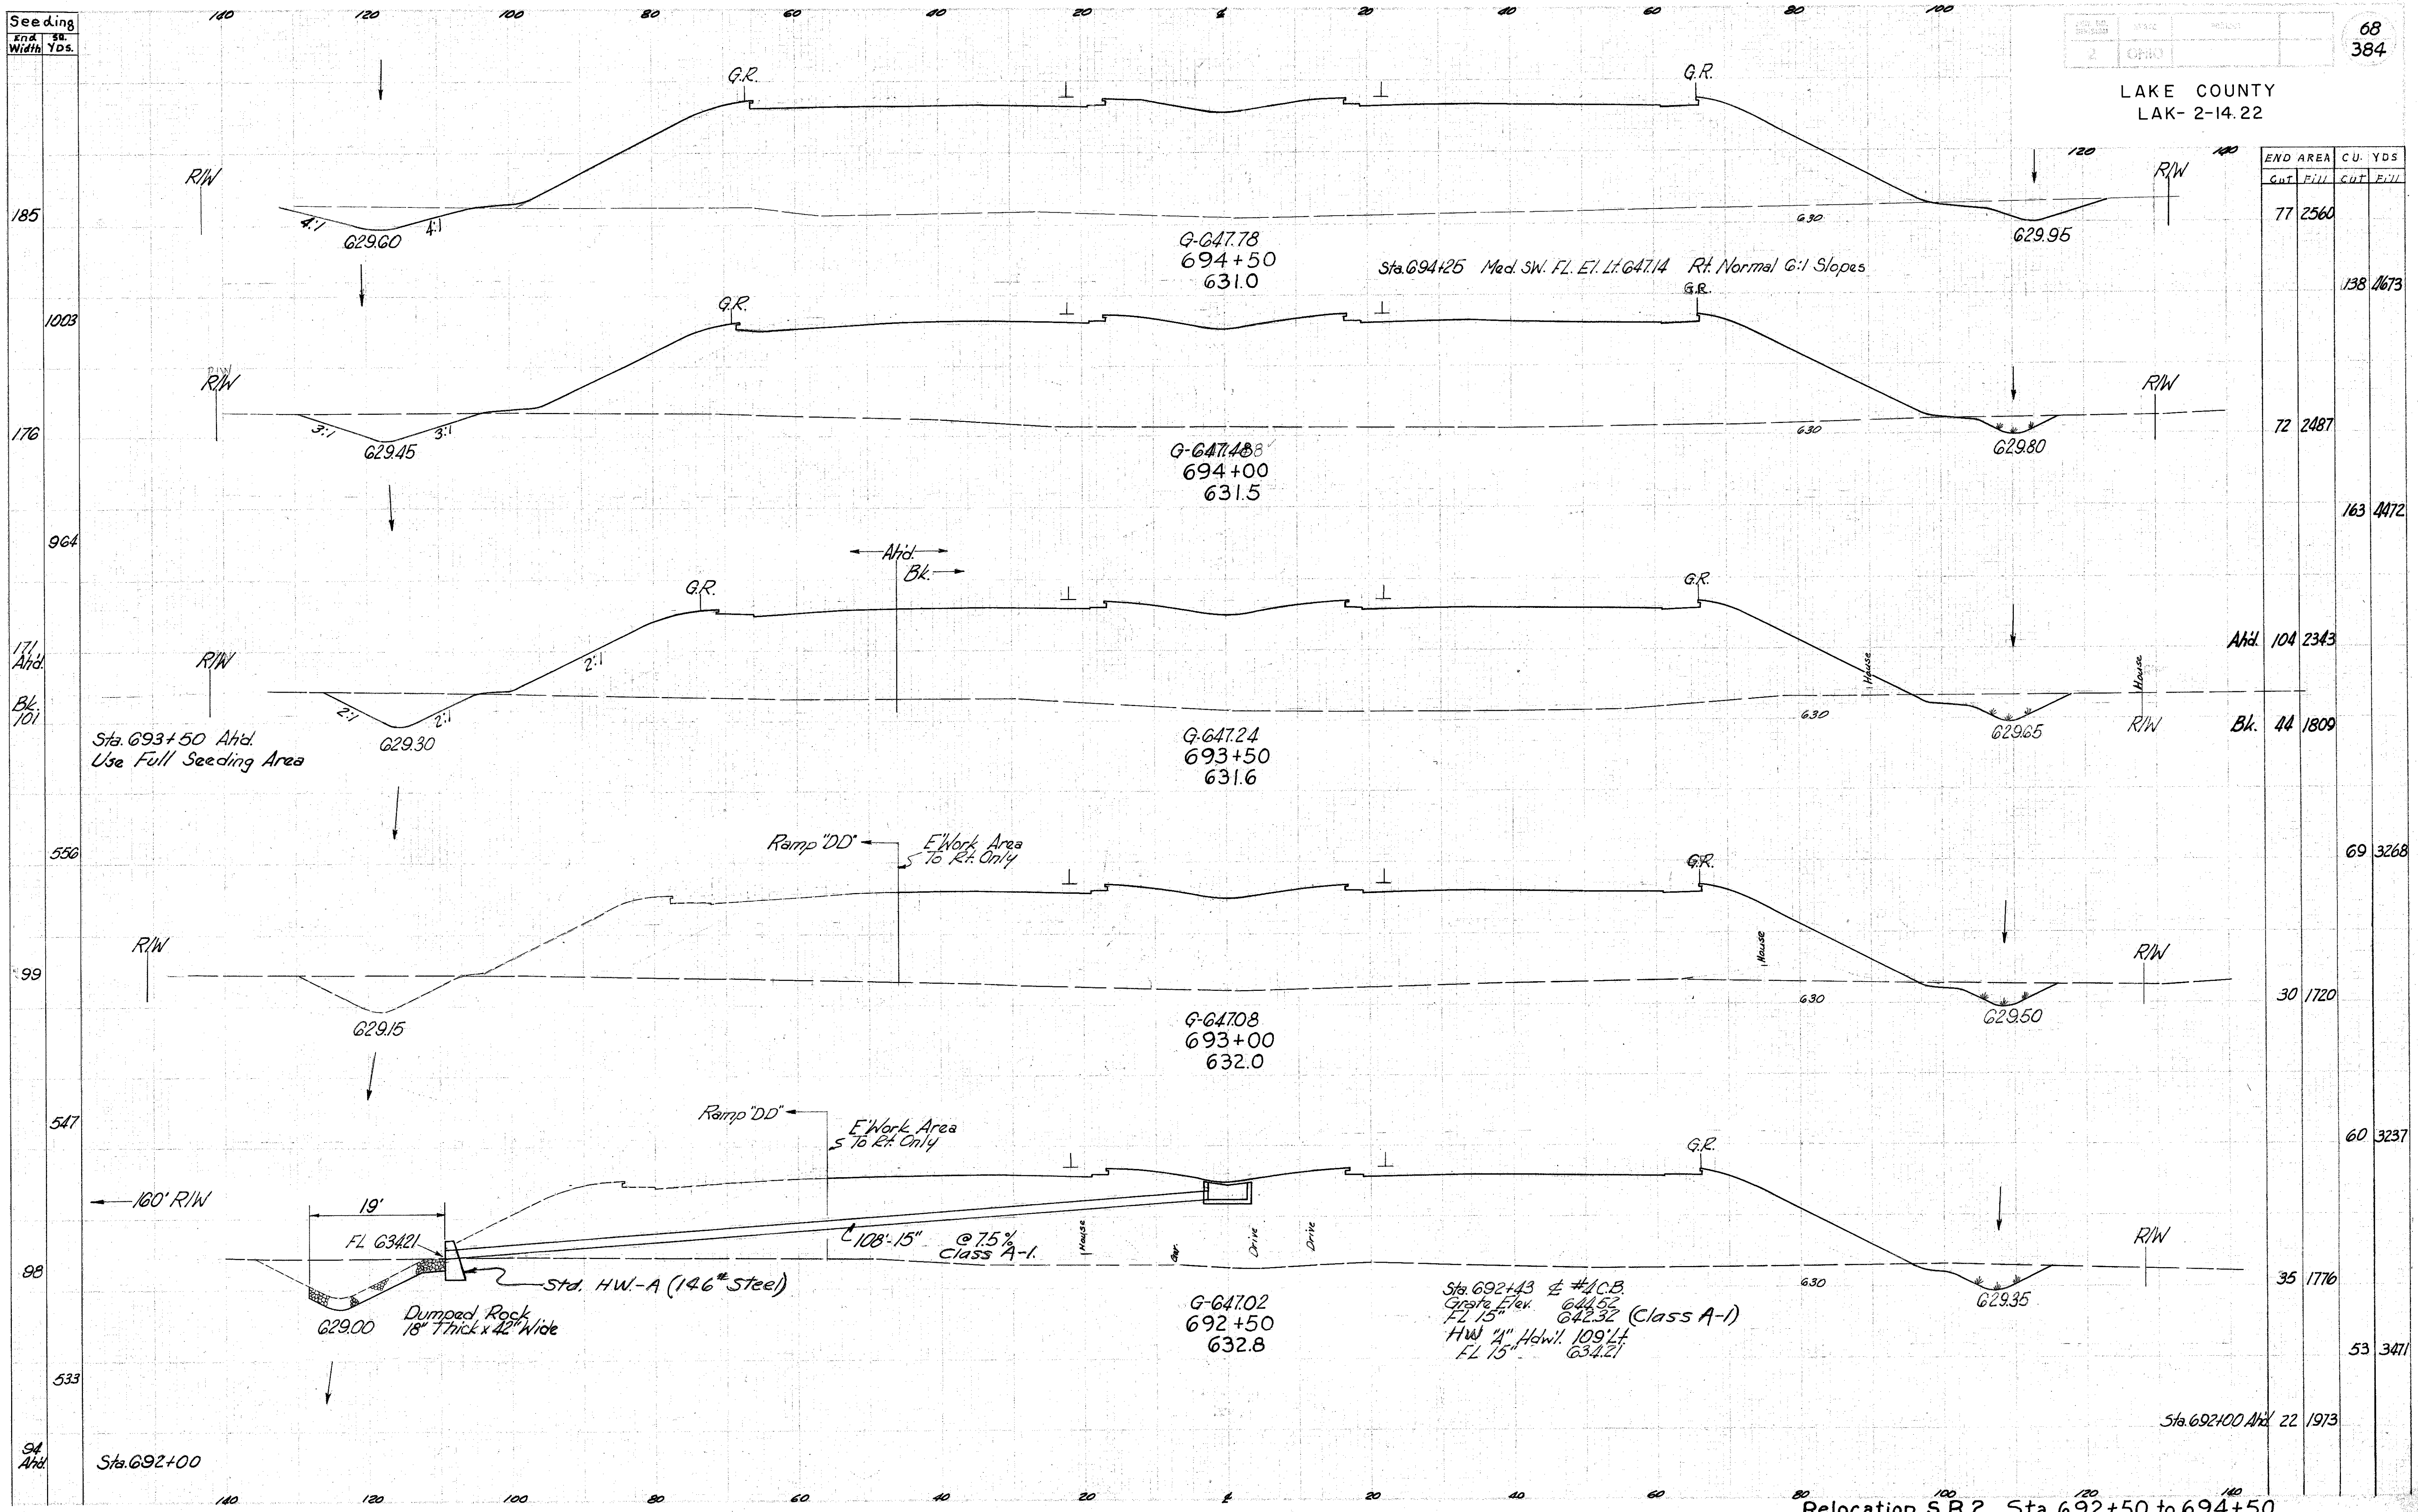

END AREA	CU. YDS	
	CUT	FILL
77	2560	
138	4673	
72	2487	
163	4472	
Ahd. 104	2343	
Bk. 44	1809	
69	3268	
30	1720	
60	3237	
35	1776	
53	3471	
Sta. 692+100 Ahd. 22	1973	

Relocation S.R.2 Sta. 692+50 to 694+50