


019

F-16

73
384

LAKE COUNTY
LAK-2-14.22

End Super Transition
Begin Full Super 0.030 1/ft
Sta. 705+30

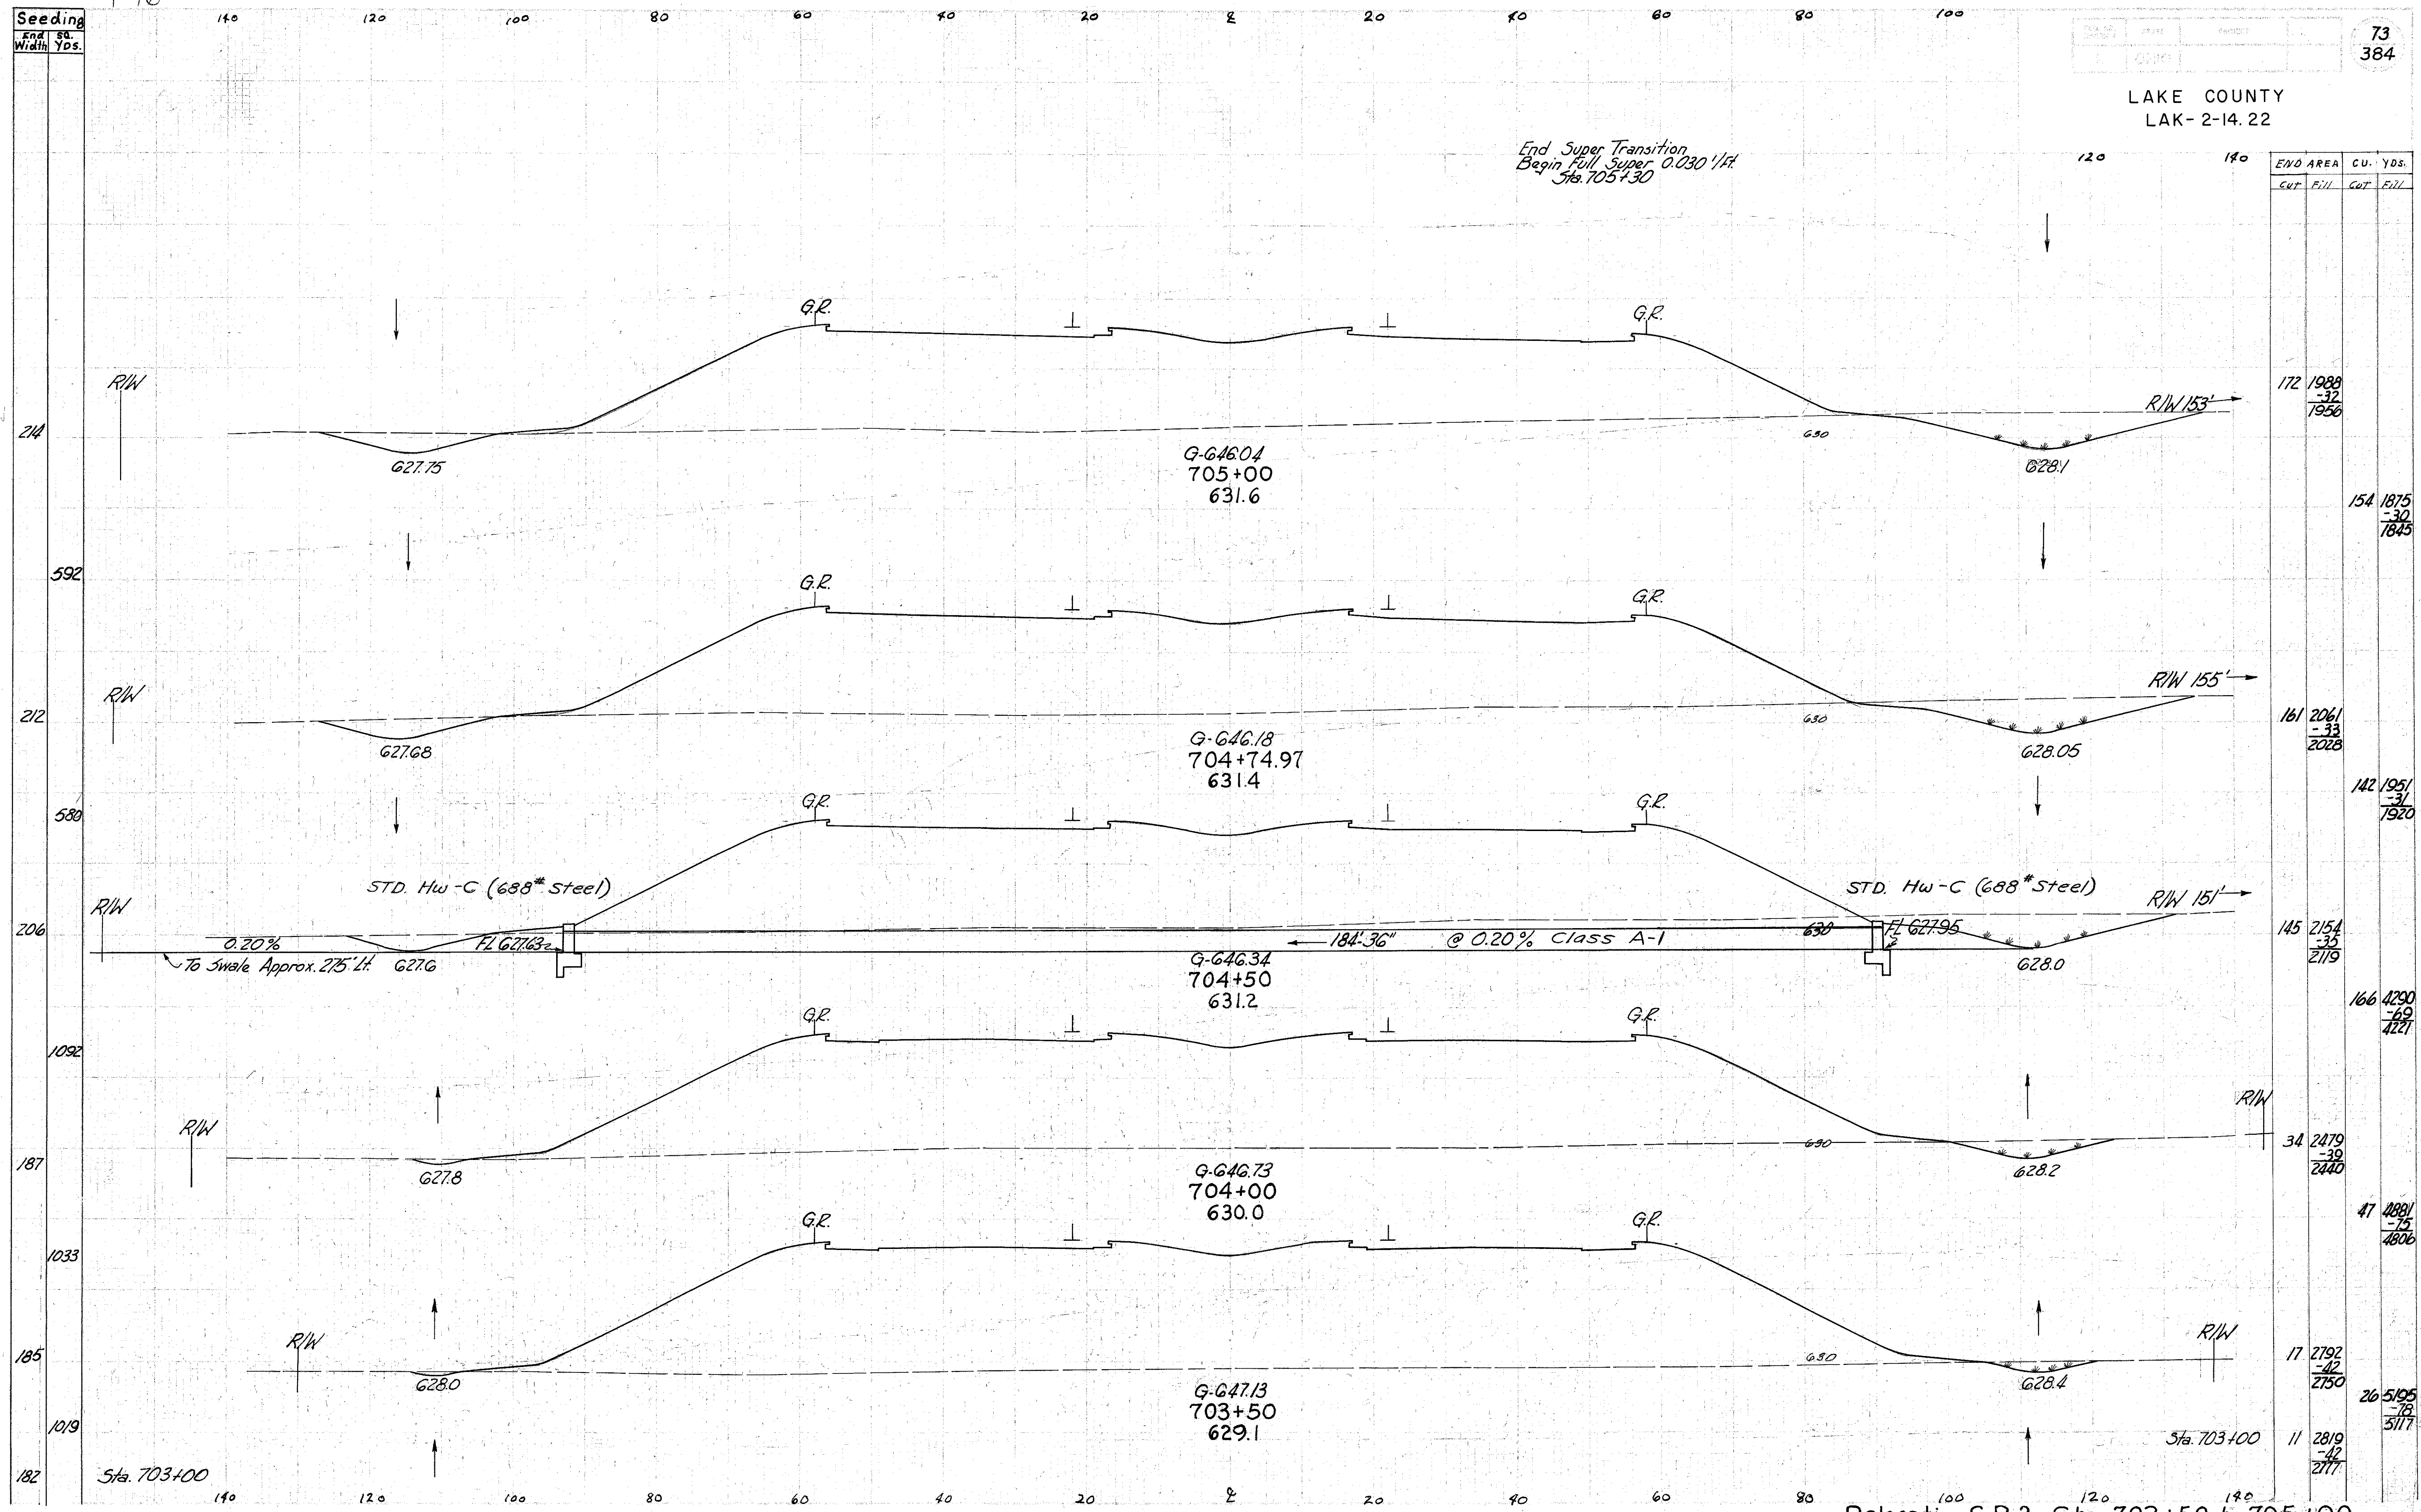

Sta.	END AREA		CU. YDS.	
	Cut	Fill	Cut	Fill
172	1988	-32	1956	
154	1875	-30	1845	
161	2061	-33	2028	
142	1951	-31	1920	
145	2154	-35	2119	
166	4290	-69	4221	
34	2479	-39	2440	
47	4881	-75	4806	
17	2192	-42	2150	
26	5105	-78	5027	
11	2819	-42	2777	

Relocation S.R.2 Sta. 703+50 to 705+00

Notes by RIF