


Seeding
End Sta.
Width Yds.

LAKE COUNTY
LAK- 2-14.22

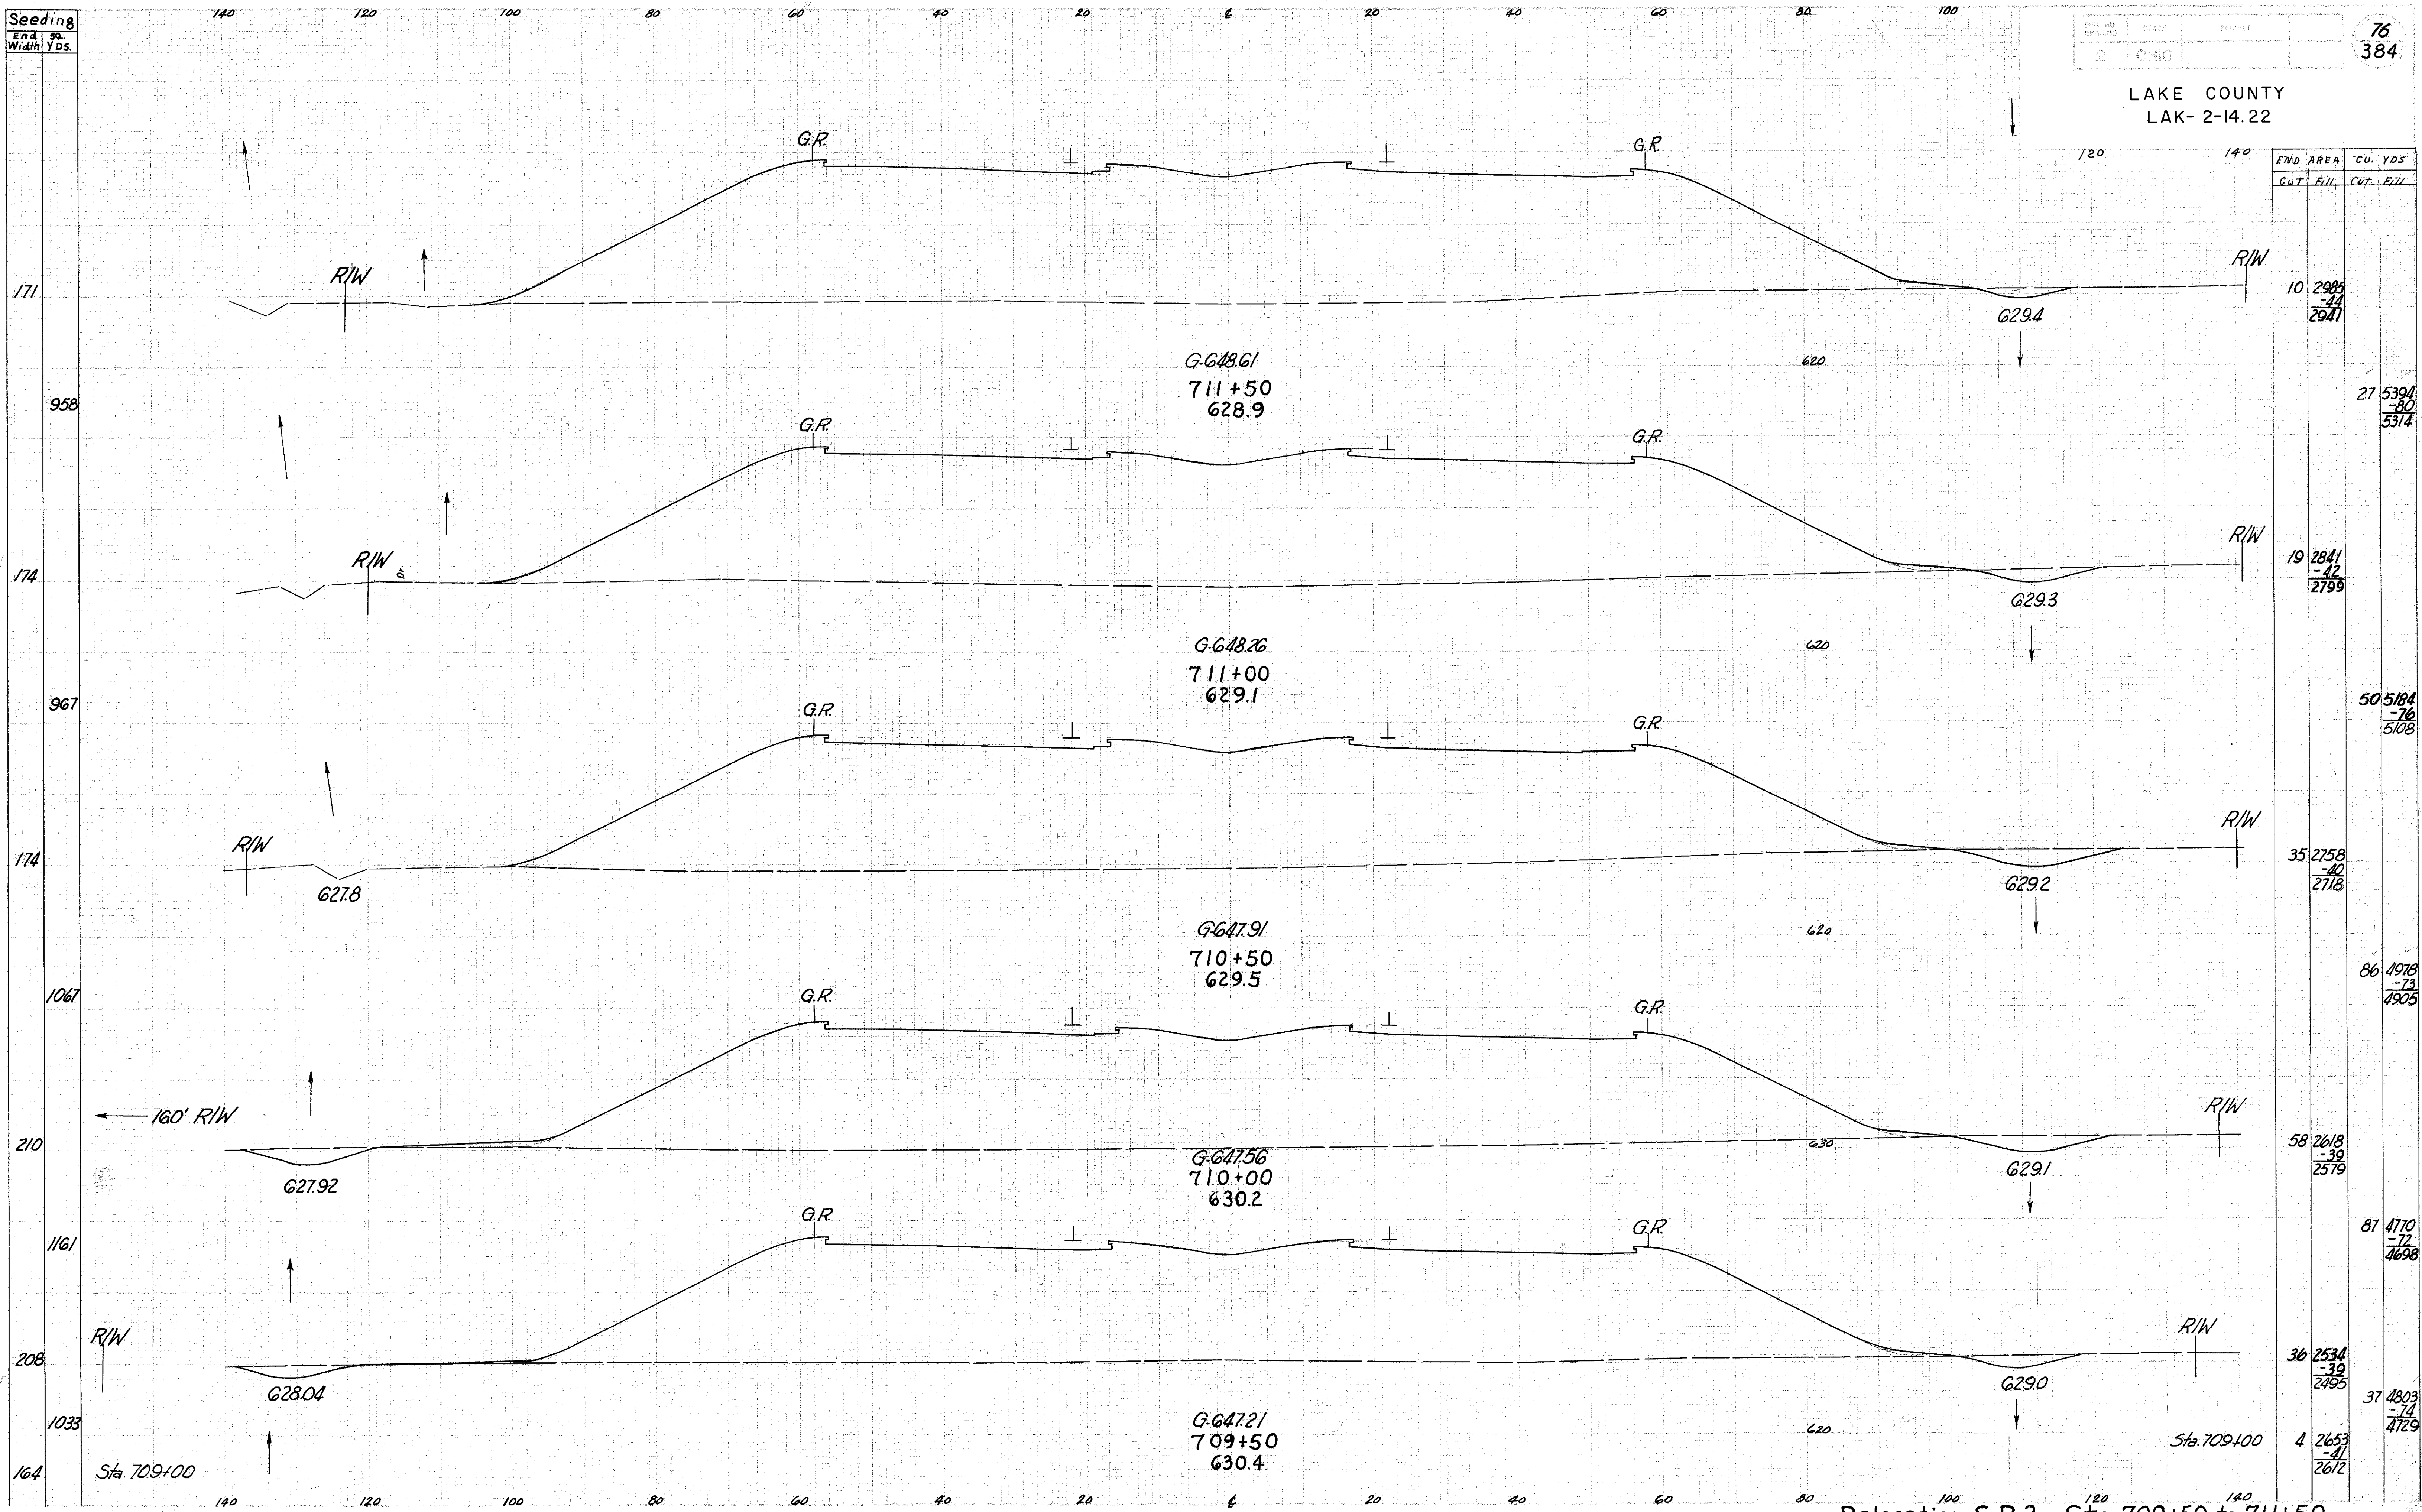

END AREA	CU. YDS.	
	CUT	FILL
10	2985	2941
27	5394	5314
19	2841	2799
50	5184	5108
35	2758	2718
86	4978	4905
58	2618	2579
87	4770	4698
36	2534	2495
37	4803	4729
4	2653	2612

Relocation S.R.2 Sta. 709+50 to 711+50

Complete by R/W