


Seeding
End 50
Width Yds.

78
384

LAKE COUNTY
LAK- 2-14-22

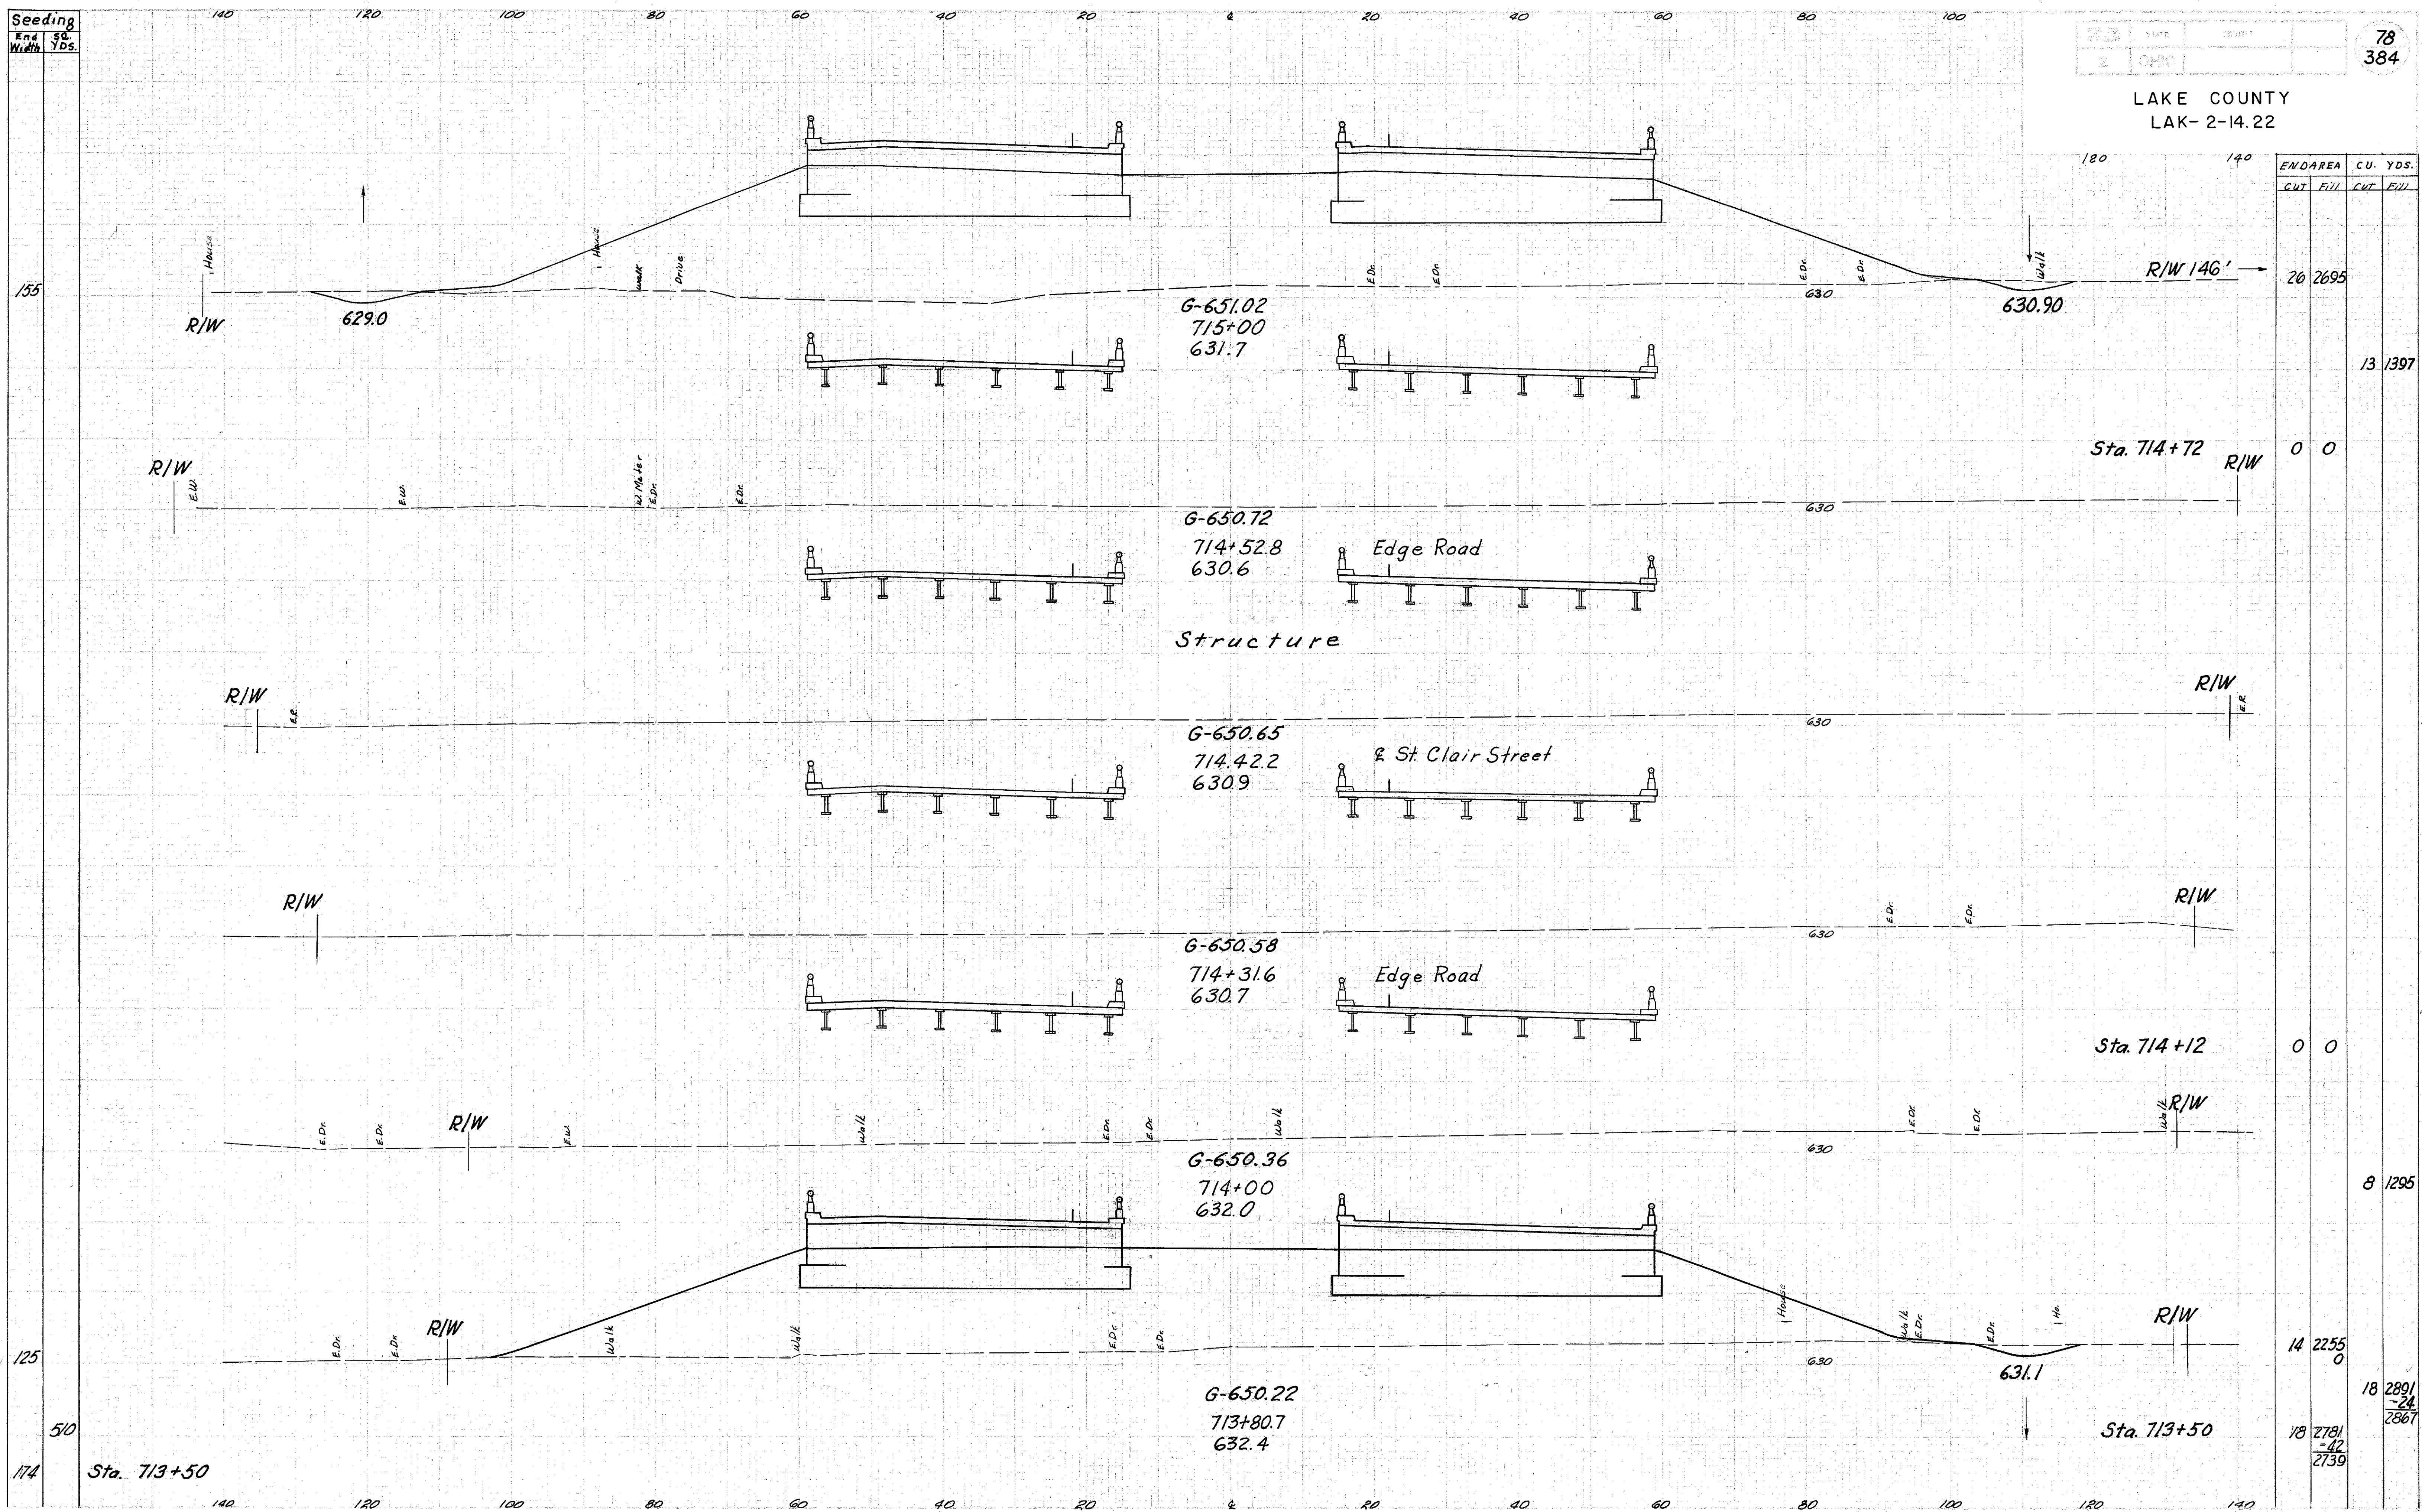

END AREA		C.U. YDS.	
CUT	FILL	CUT	FILL
26	2695		
		13	1397
0	0		
		8	1295
14	2255		
	0	18	2891
			2867
18	2781		
	42		
	2739		

Relocation S.R.2 Sta. 713+80.7 to 715+00

Template by RIF
V. MF.