


Seeding
End Width
Sq. Yds.

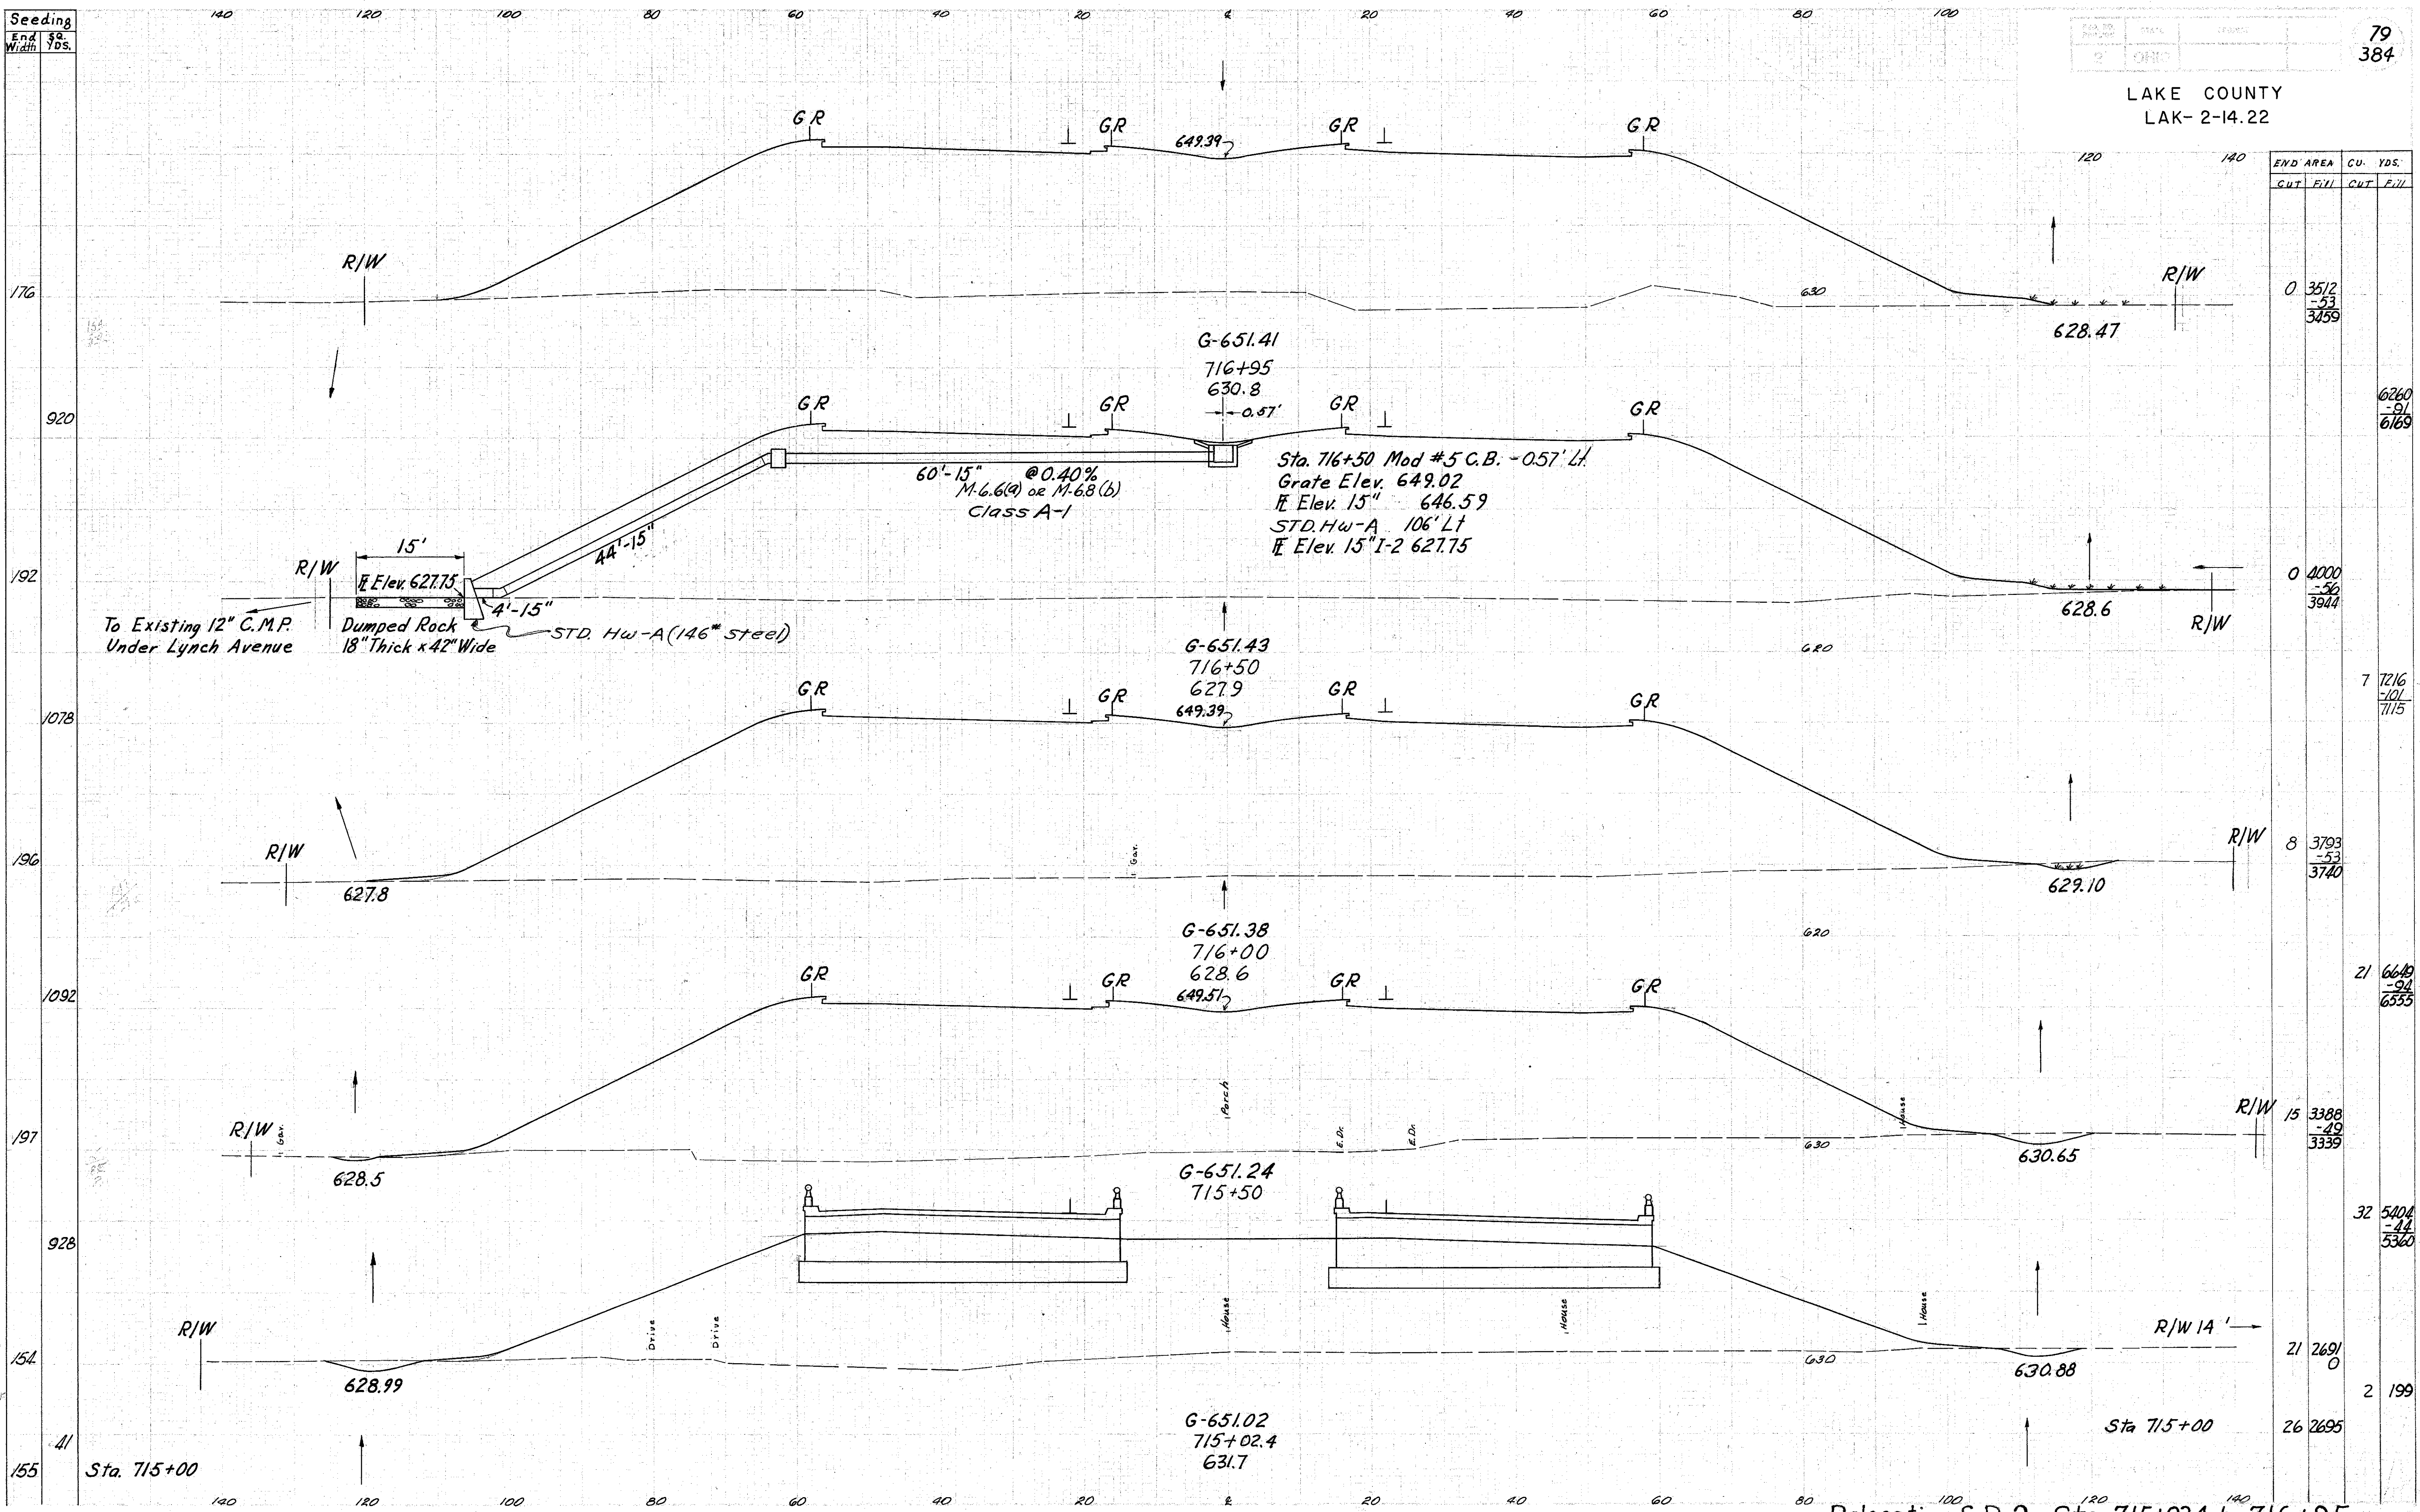

END AREA	CU. YDS.	
	CUT	FILL
0	3512	-53
		3459
0	4000	-56
		3944
7	7216	-101
		7115
8	3793	-53
		3740
21	6649	-94
		6555
15	3388	-49
		3339
32	5404	-44
		5360
21	2691	0
26	2695	

To Existing 12" C.M.P. Under Lynch Avenue
 Dumped Rock 18" Thick x 42" Wide
 STD. Hw-A (146" Steel)

60'-15" @ 0.40%
 M-6.6(a) or M-6.8(b)
 Class A-1

Sta. 716+50 Mod #5 C.B. - 0.57' Lt
 Grate Elev. 649.02
 E Elev. 15" 646.59
 STD. Hw-A 106' Lt
 E Elev. 15" I-2 627.75

G-651.24
 715+50
 628.6

G-651.02
 715+02.4
 631.7

Template by R/W
 umw