


Seeding
End 50
Width Yds

140 120 100 80 60 40 20 0 20 40 60 80 100

2	OHIO
---	------

80
384

LAKE COUNTY
LAK- 2-14.22

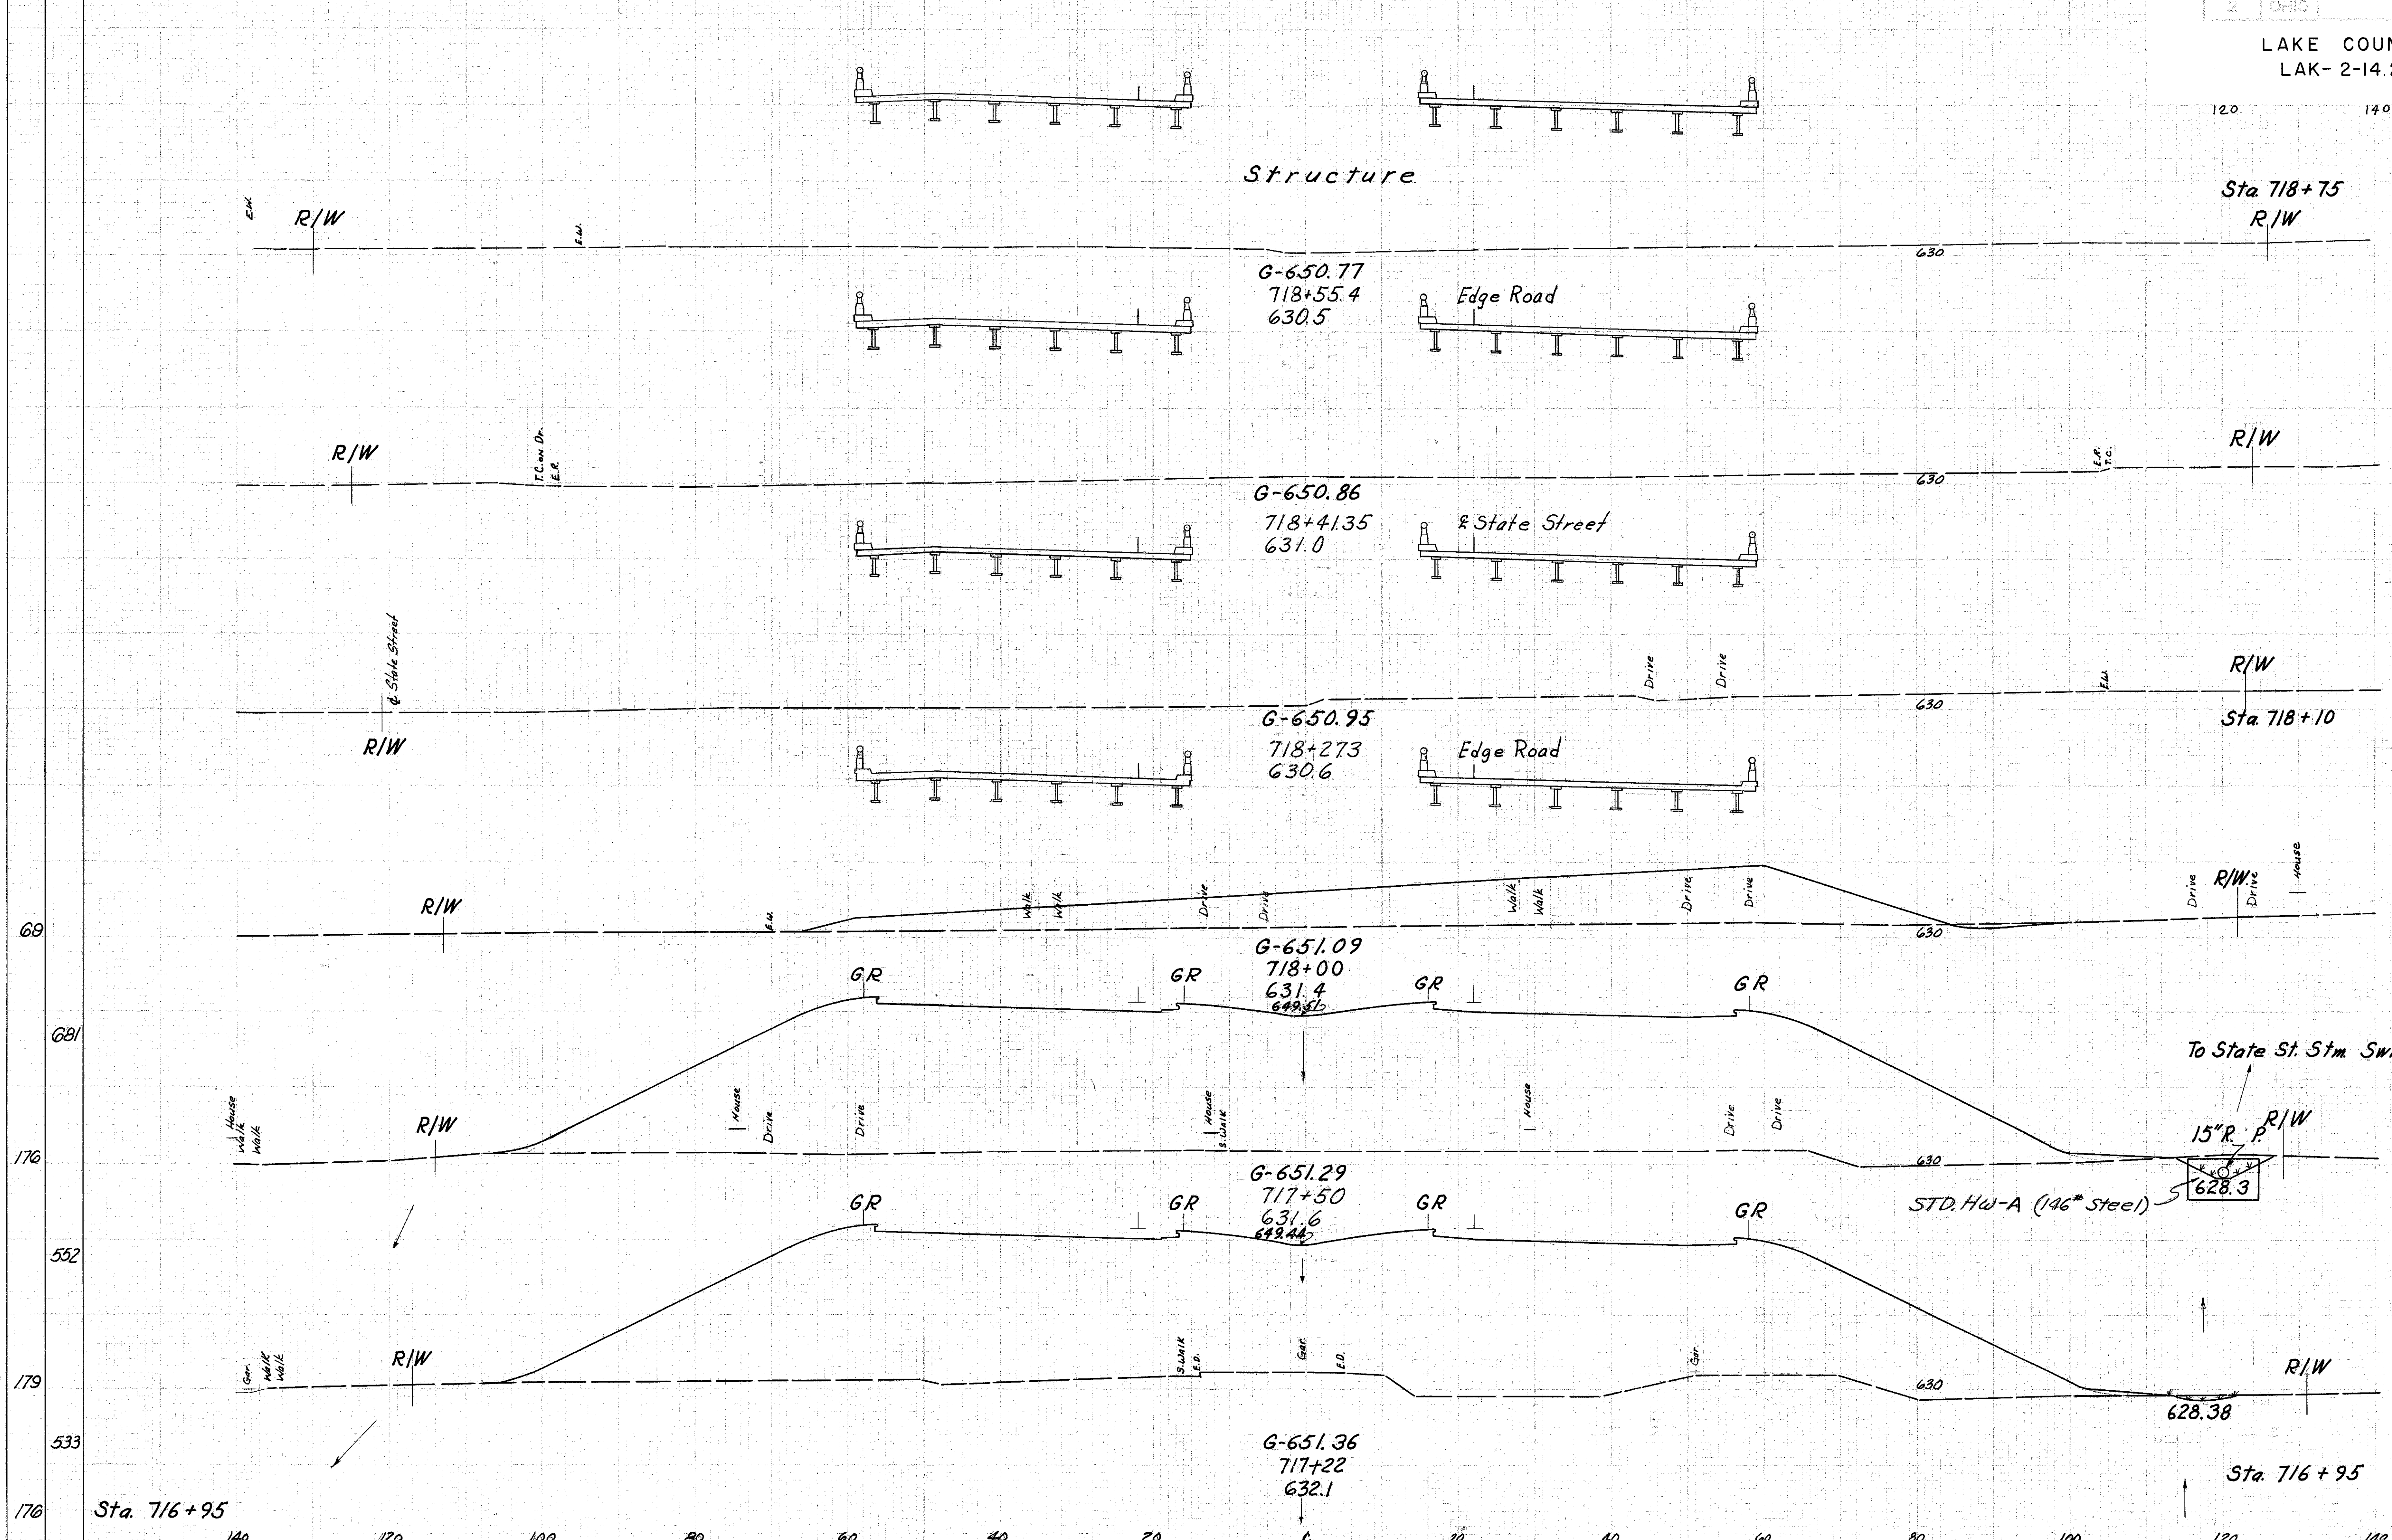

EWD AREA		CU. YDS.	
Cut	Fill	Cut	Fill
0	0		
0	0		
0	0		
5	698		129
24	3578		
	-45		
	3533		
21	3166		
	-49		
	3117		
12	3350		
	-52		
	3298		
3	3294		
	-51		
	3243		
2	3403		
	-52		
	3351		
0	3512		
	-53		
	3459		

Relocation S.R.2 Sta. 717+22 to 718+55.4

Plate By R/W
M