


Seeding
End 50.
Width Yds.

LAKE COUNTY
LAK-2-14.22

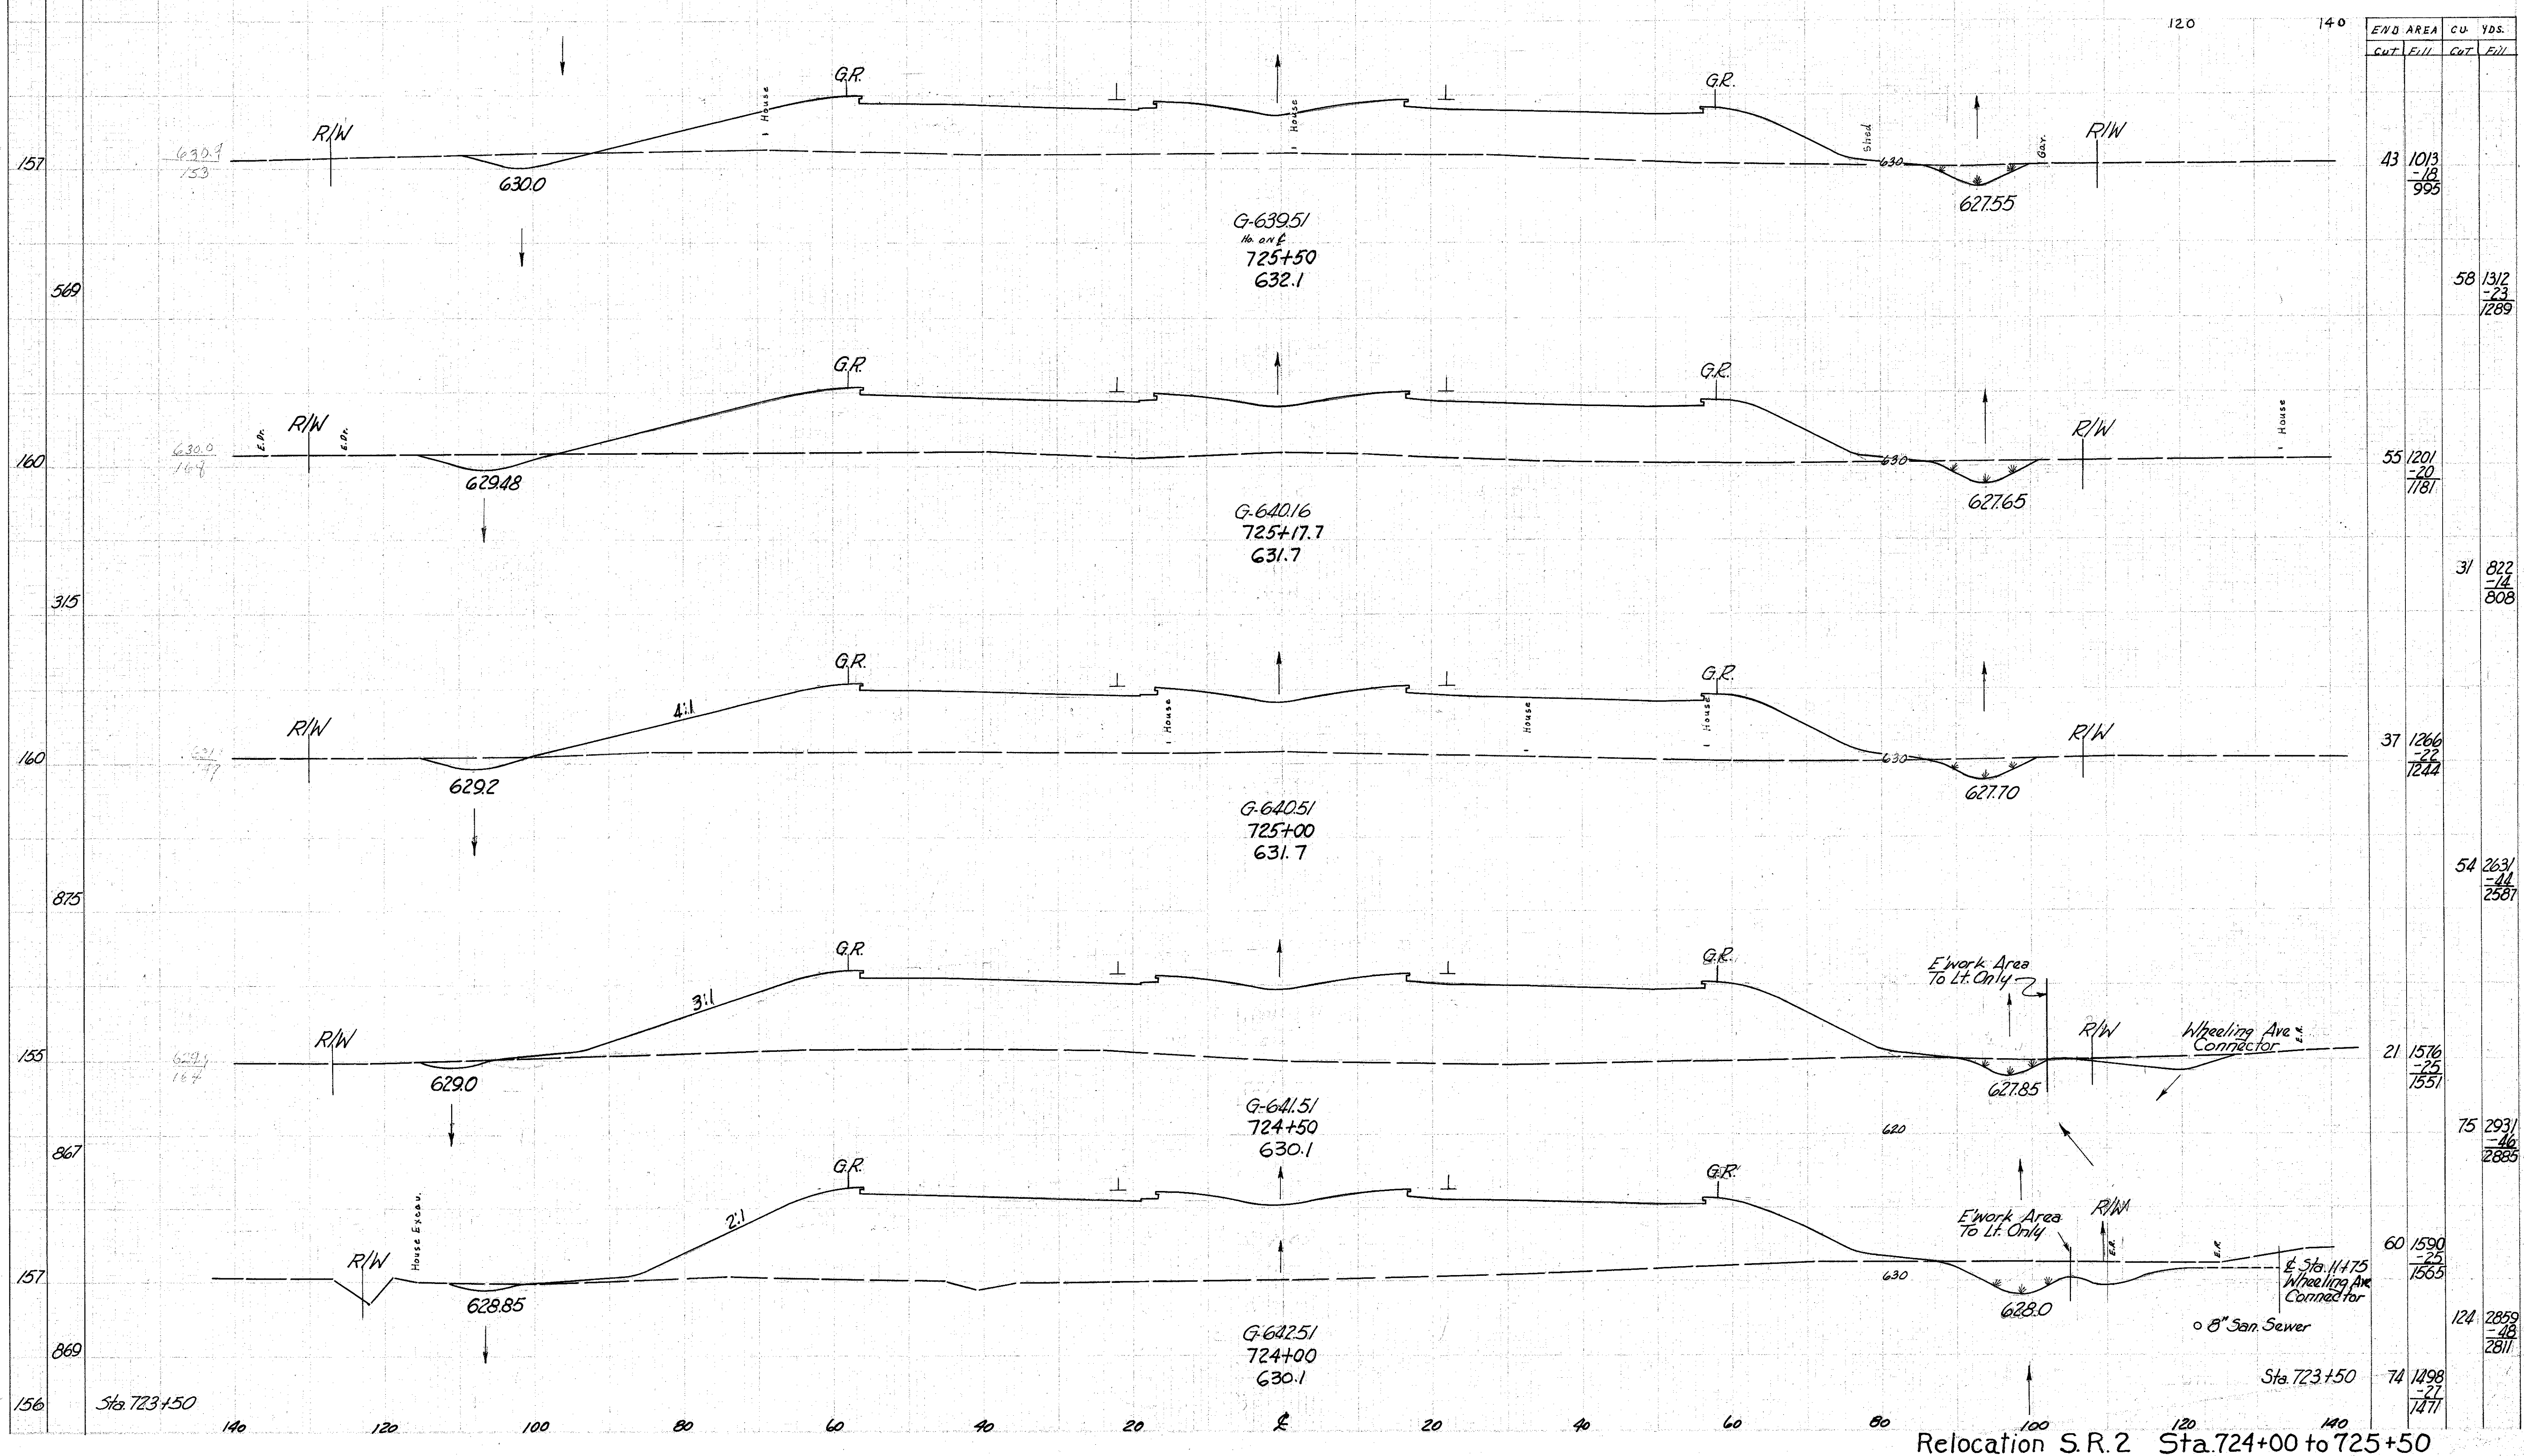

END AREA	CU. YDS.	
	Cut	Fill
43	1013	995
58	1312	1289
55	1201	1181
31	822	808
37	1266	1244
54	2631	2587
21	1576	1551
75	2931	2885
60	1590	1565
124	2859	2811
74	1498	1471

Relocation S.R.2 Sta. 724+00 to 725+50

Plate By XIF