


Seeding
End Sta.
Width Yds.

84
384

LAKE COUNTY
LAK-2-14.22

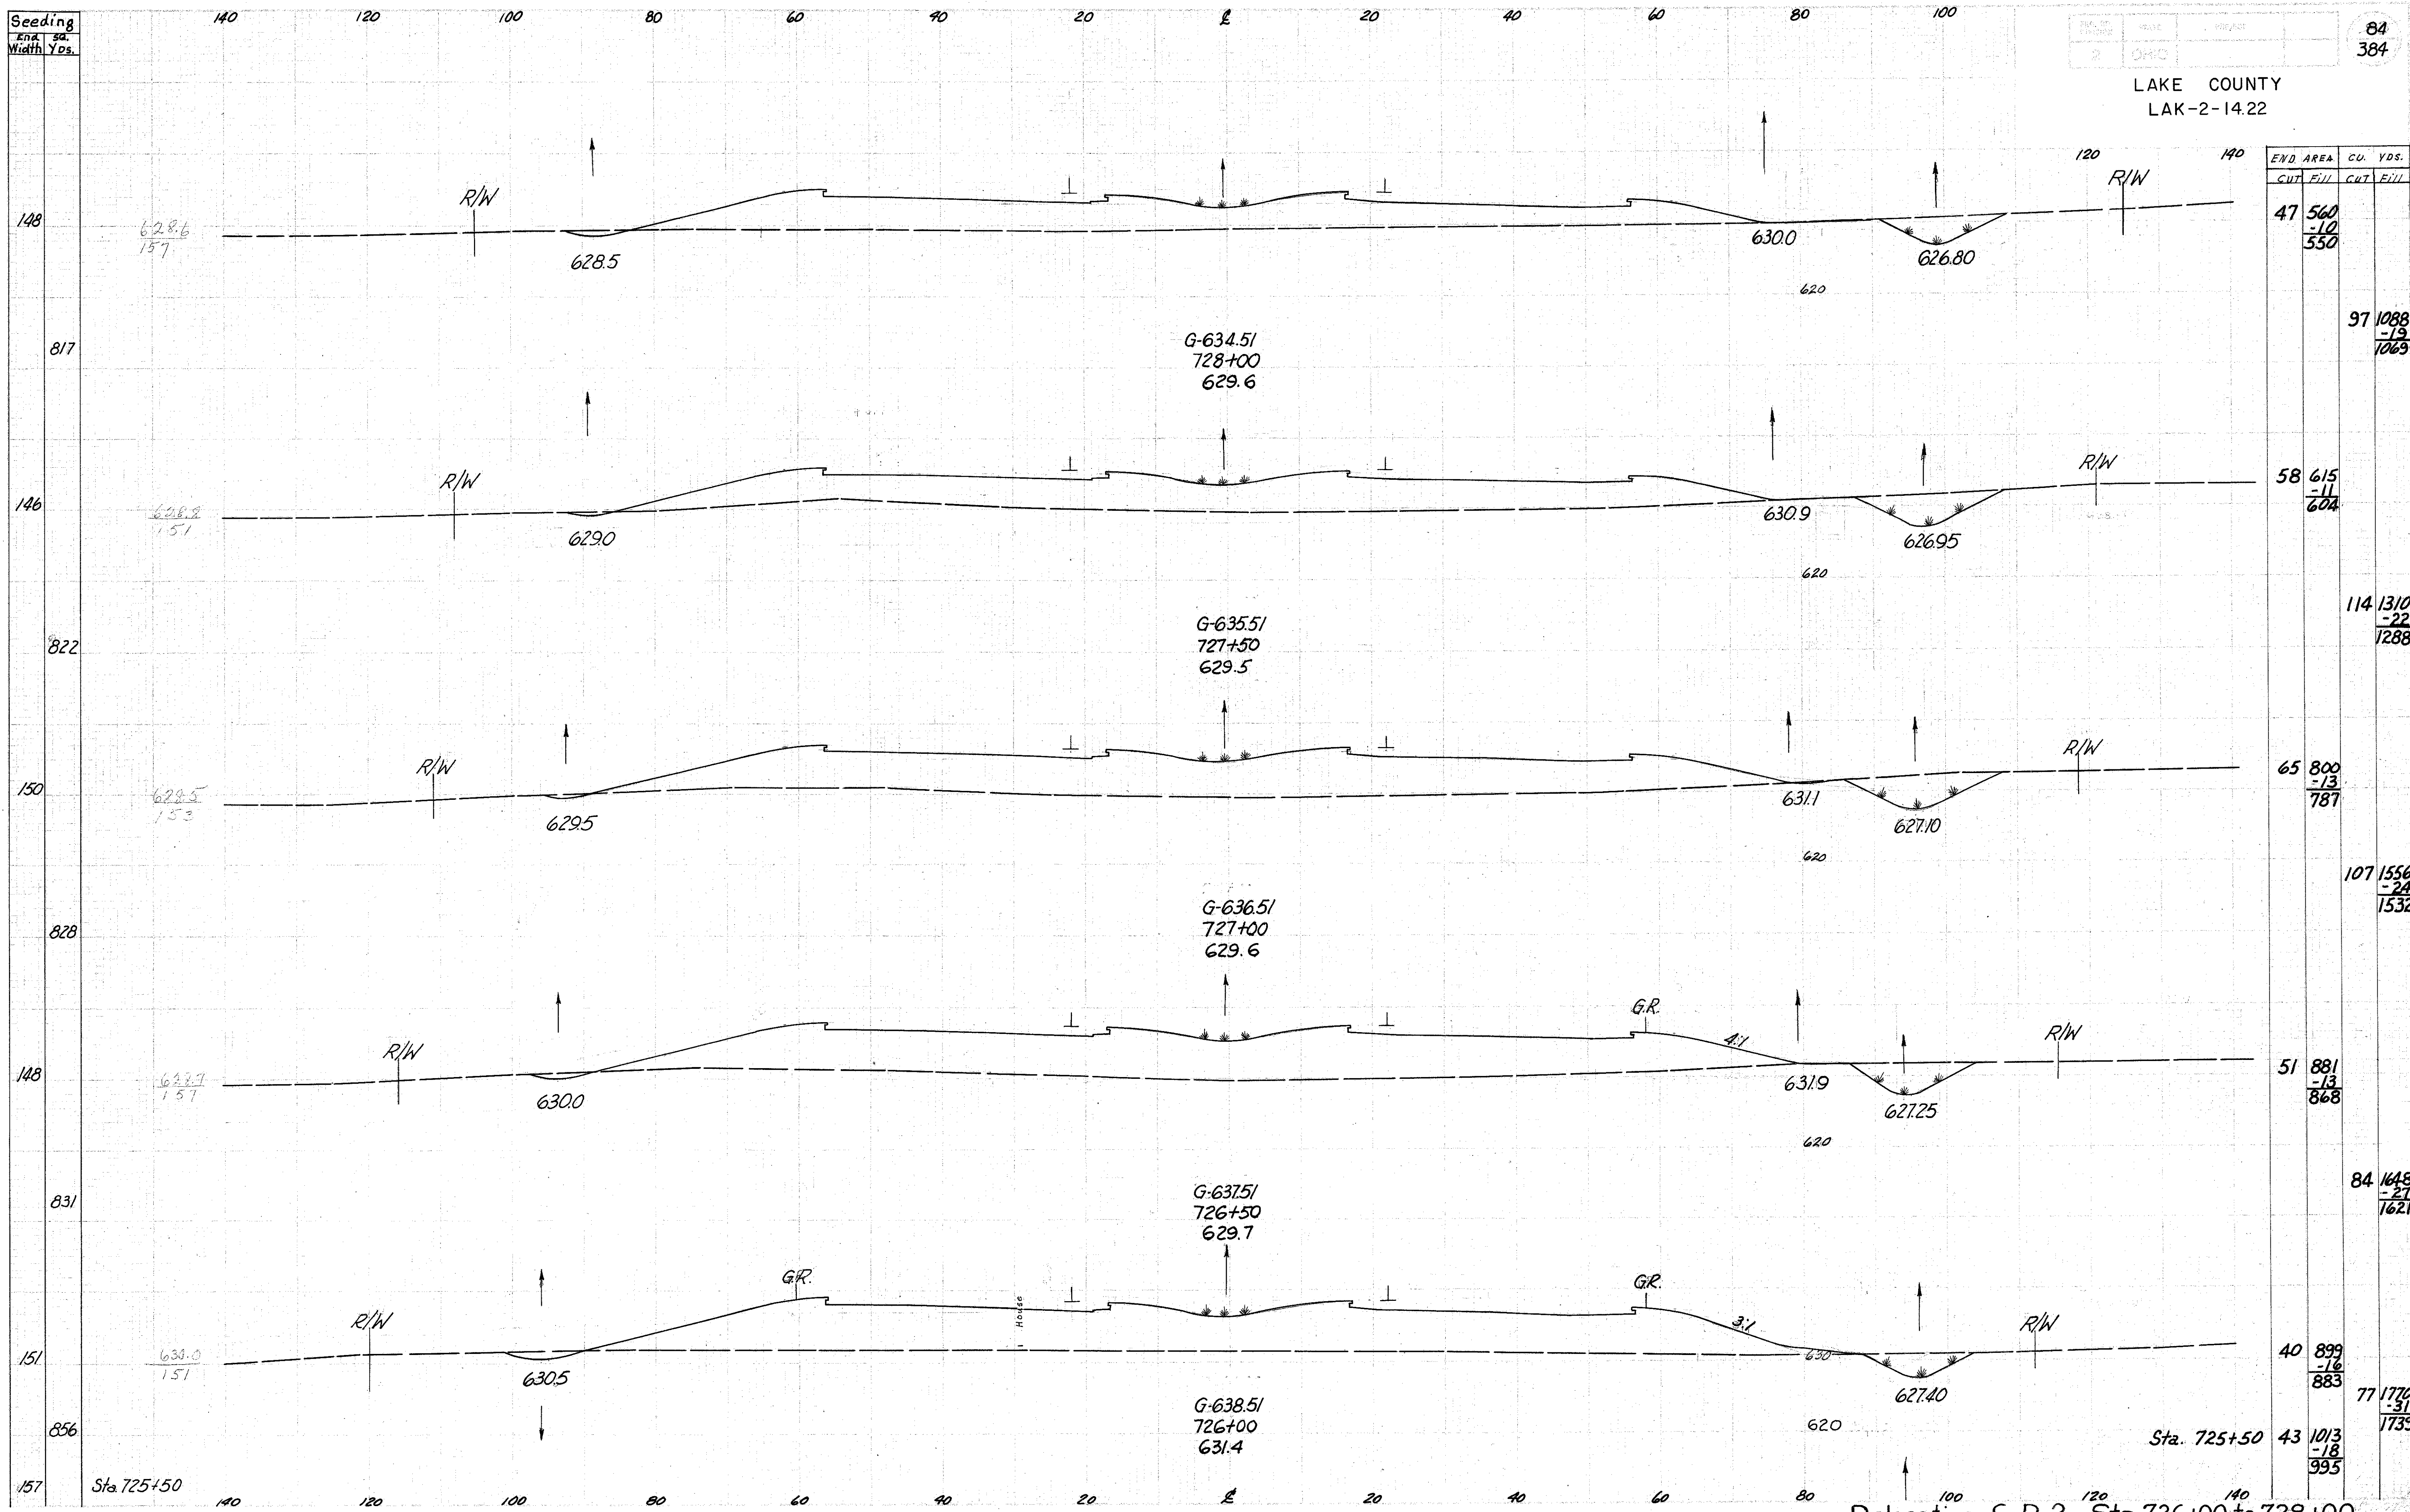

END AREA	CU. YDS.	
	CUT	FILL
47	560	10
	550	
97	1088	19
	1069	
58	615	11
	604	
114	1310	22
	1288	
65	800	13
	787	
107	1556	24
	1532	
51	881	13
	868	
84	1648	27
	1621	
40	899	16
	883	
77	1770	31
	1739	
43	1013	18
	995	

Relocation S.R. 2 Sta. 726+00 to 728+00

Plate By NIF
MF