


Seeding
and so.
Width Yos.

86
384

LAKE COUNTY
LAK-2-14.22

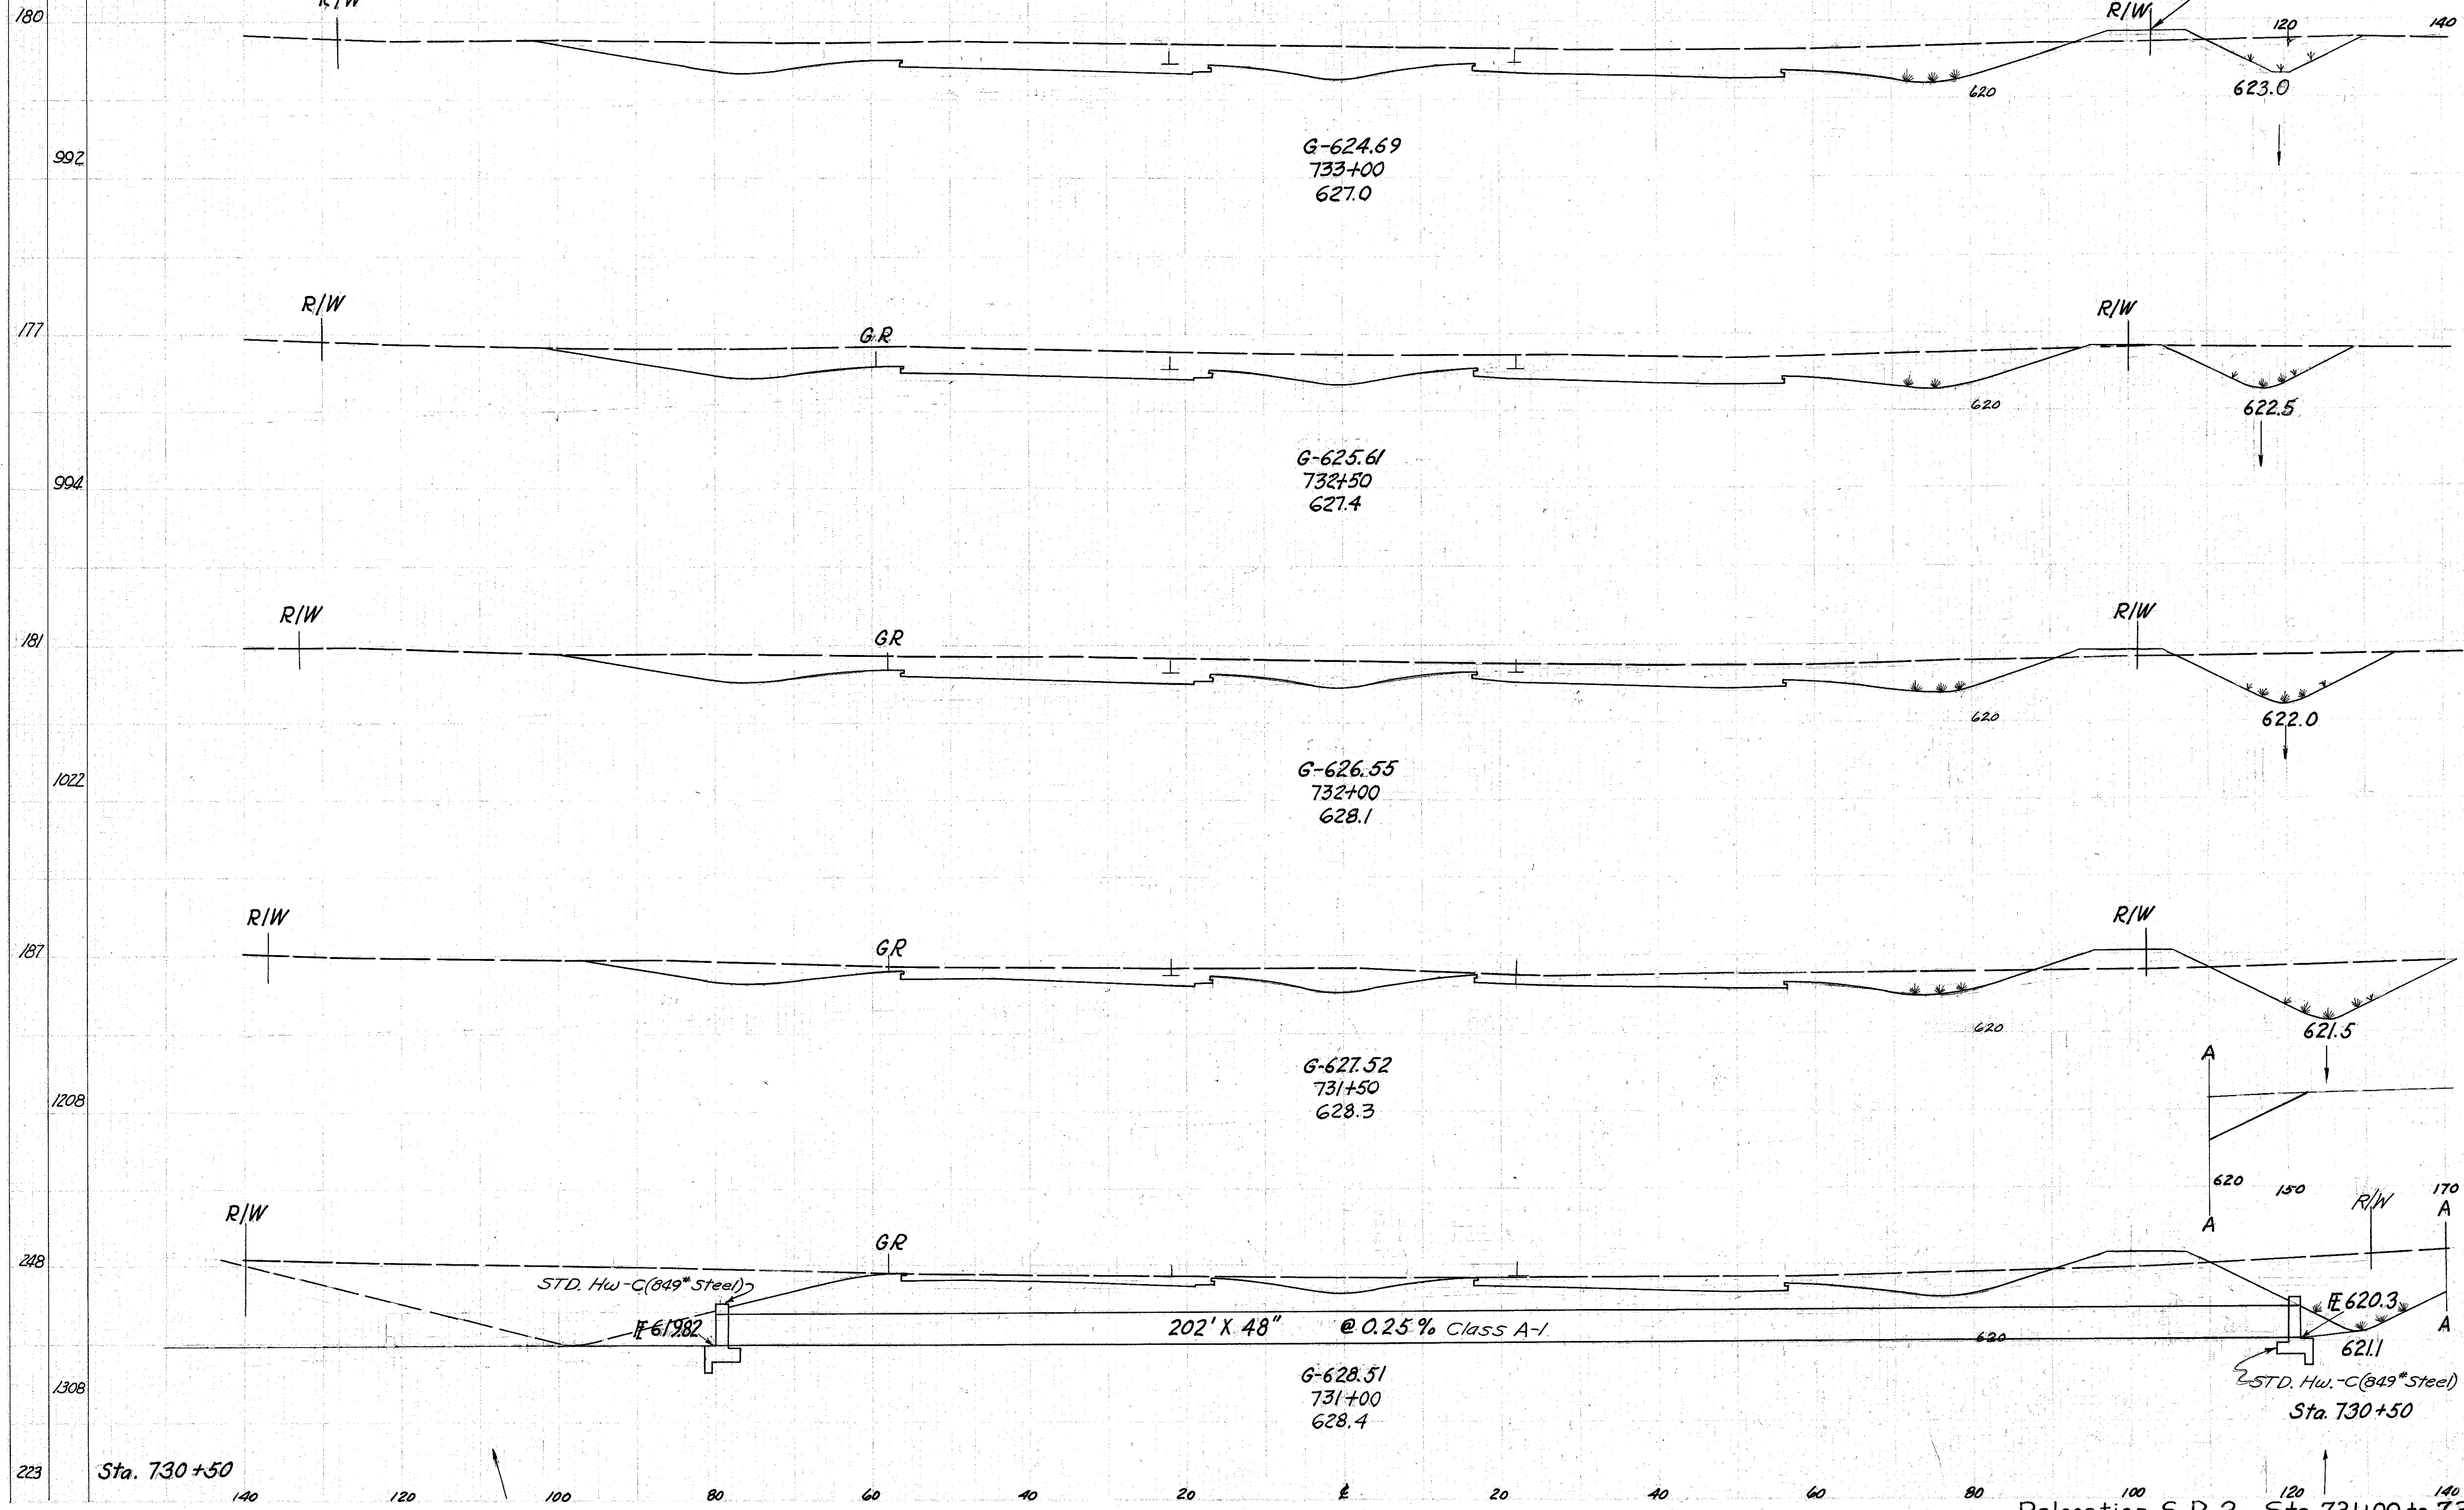

END AREA		CU YDS.	
Cut	Fill	Cut	Fill
661	21		
-11			
650		1260	22
		-20	
		1240	
700	3		
-11			
689		1216	16
		-19	
		1197	
613	14		
-3			
604		994	51
		-15	
		979	
460	41		
-7			
453		1224	66
		-11	
		1213	
862	30		
-7			
857		1362	47
		-9	
		1353	
609	21		
-5			
604			

Relocation S.R. 2 Sta. 731+00 to 733+00

plate by RIF