


Seeding
End Sta.
Width Yds.

LAKE COUNTY
LAK-2-14.22

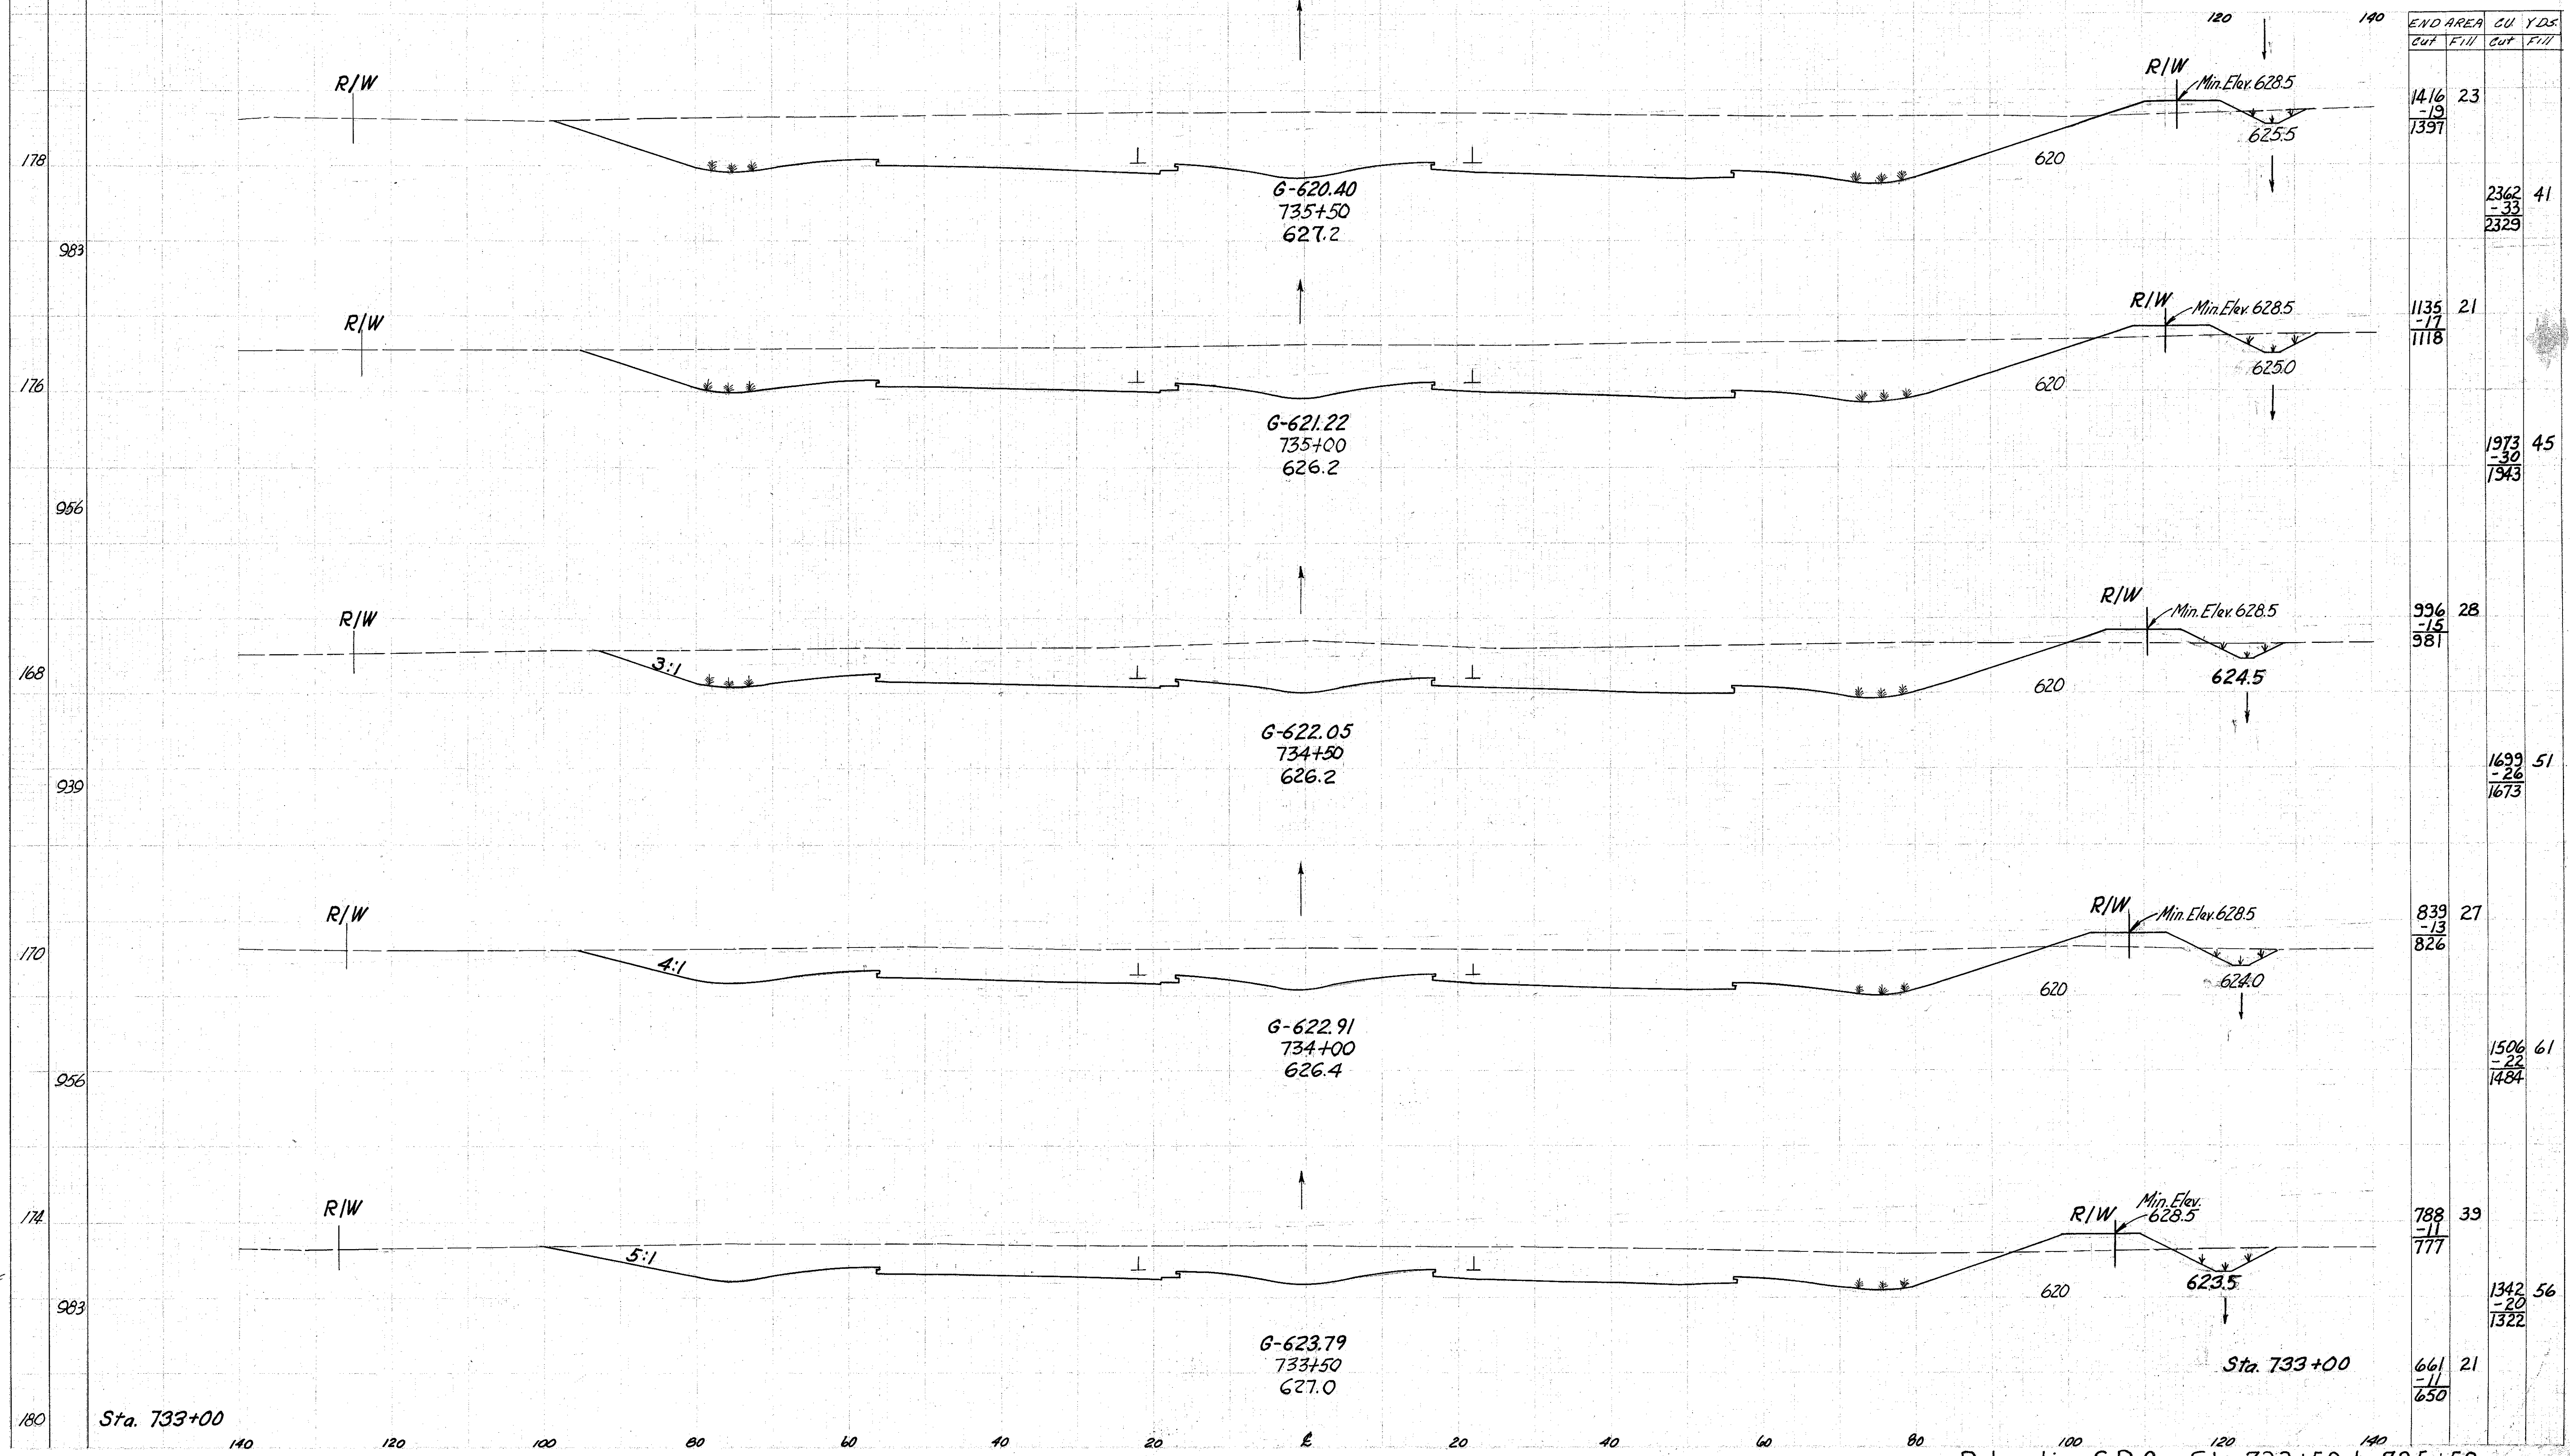

Relocation S.R.2 Sta. 733+50 to 735+50

emplate By RIF