


Seeding  
End Width  
St. Yds.

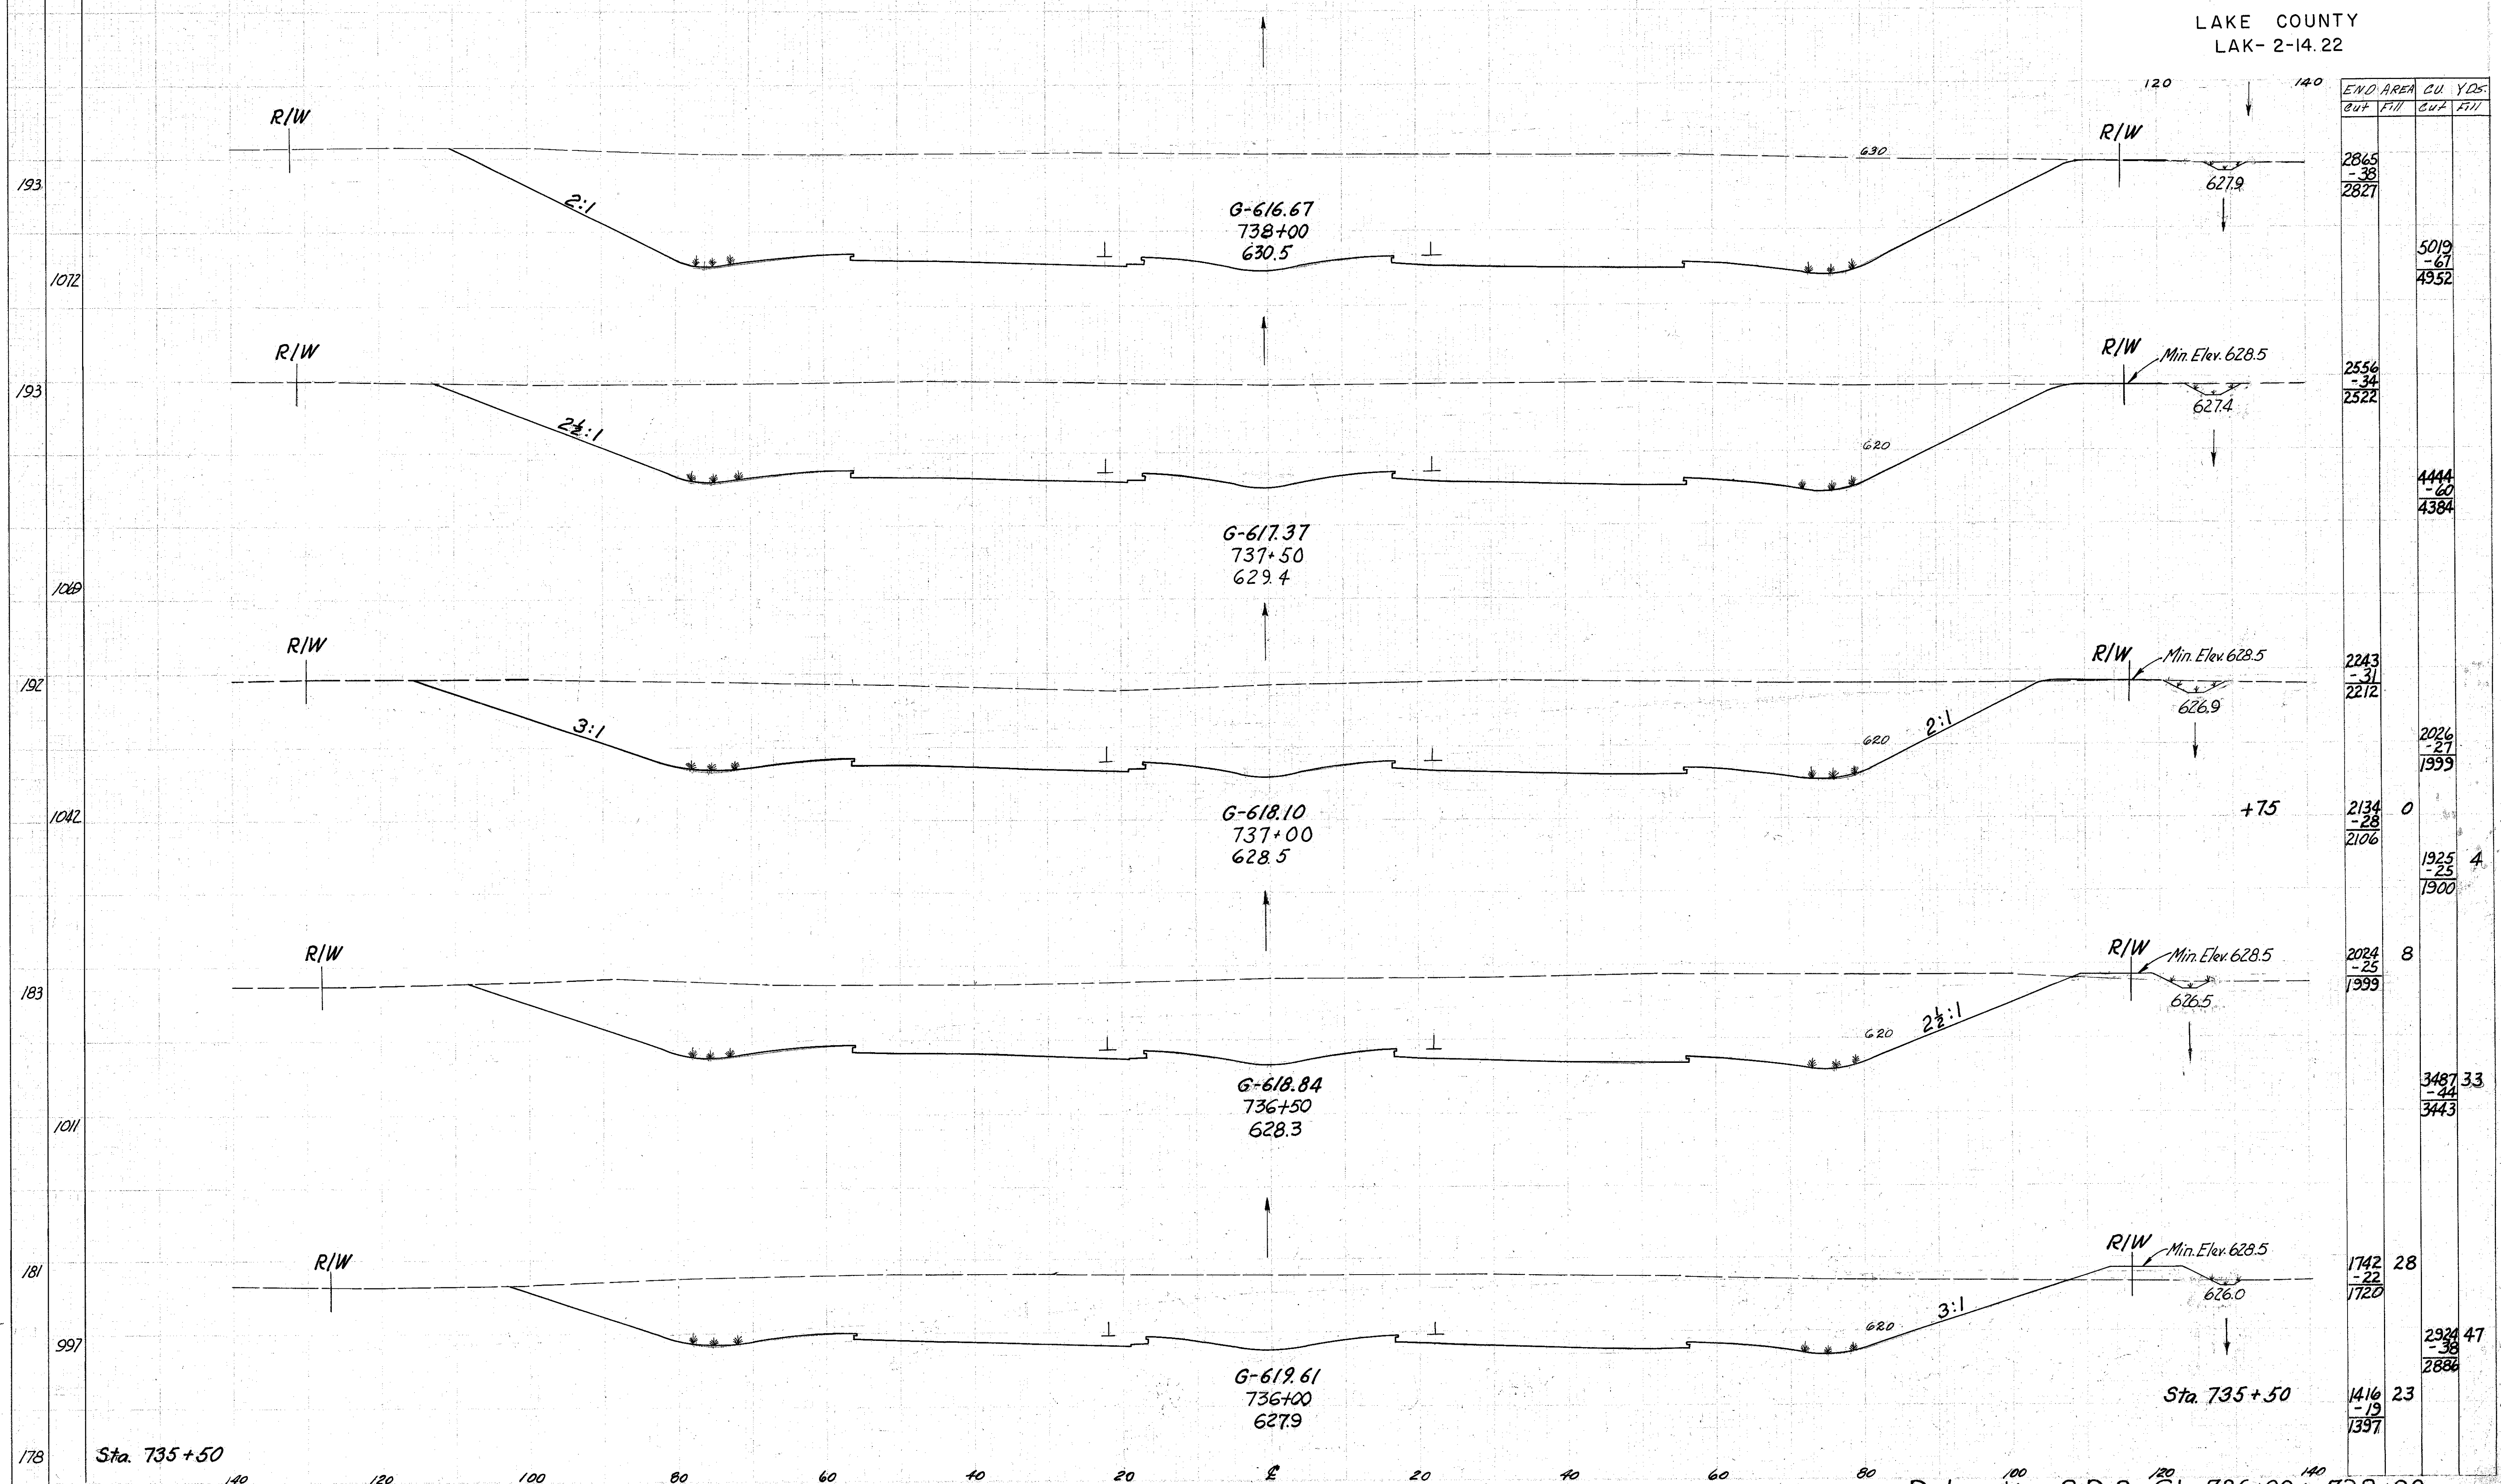

impl. to By RIF

Sta. 735+50

Sta. 735+50

Relocation S.R. 2 Sta. 736+00 to 738+00