


Seeding
EPA So
Width Yds.

LAKE COUNTY
LAK-2-14.22

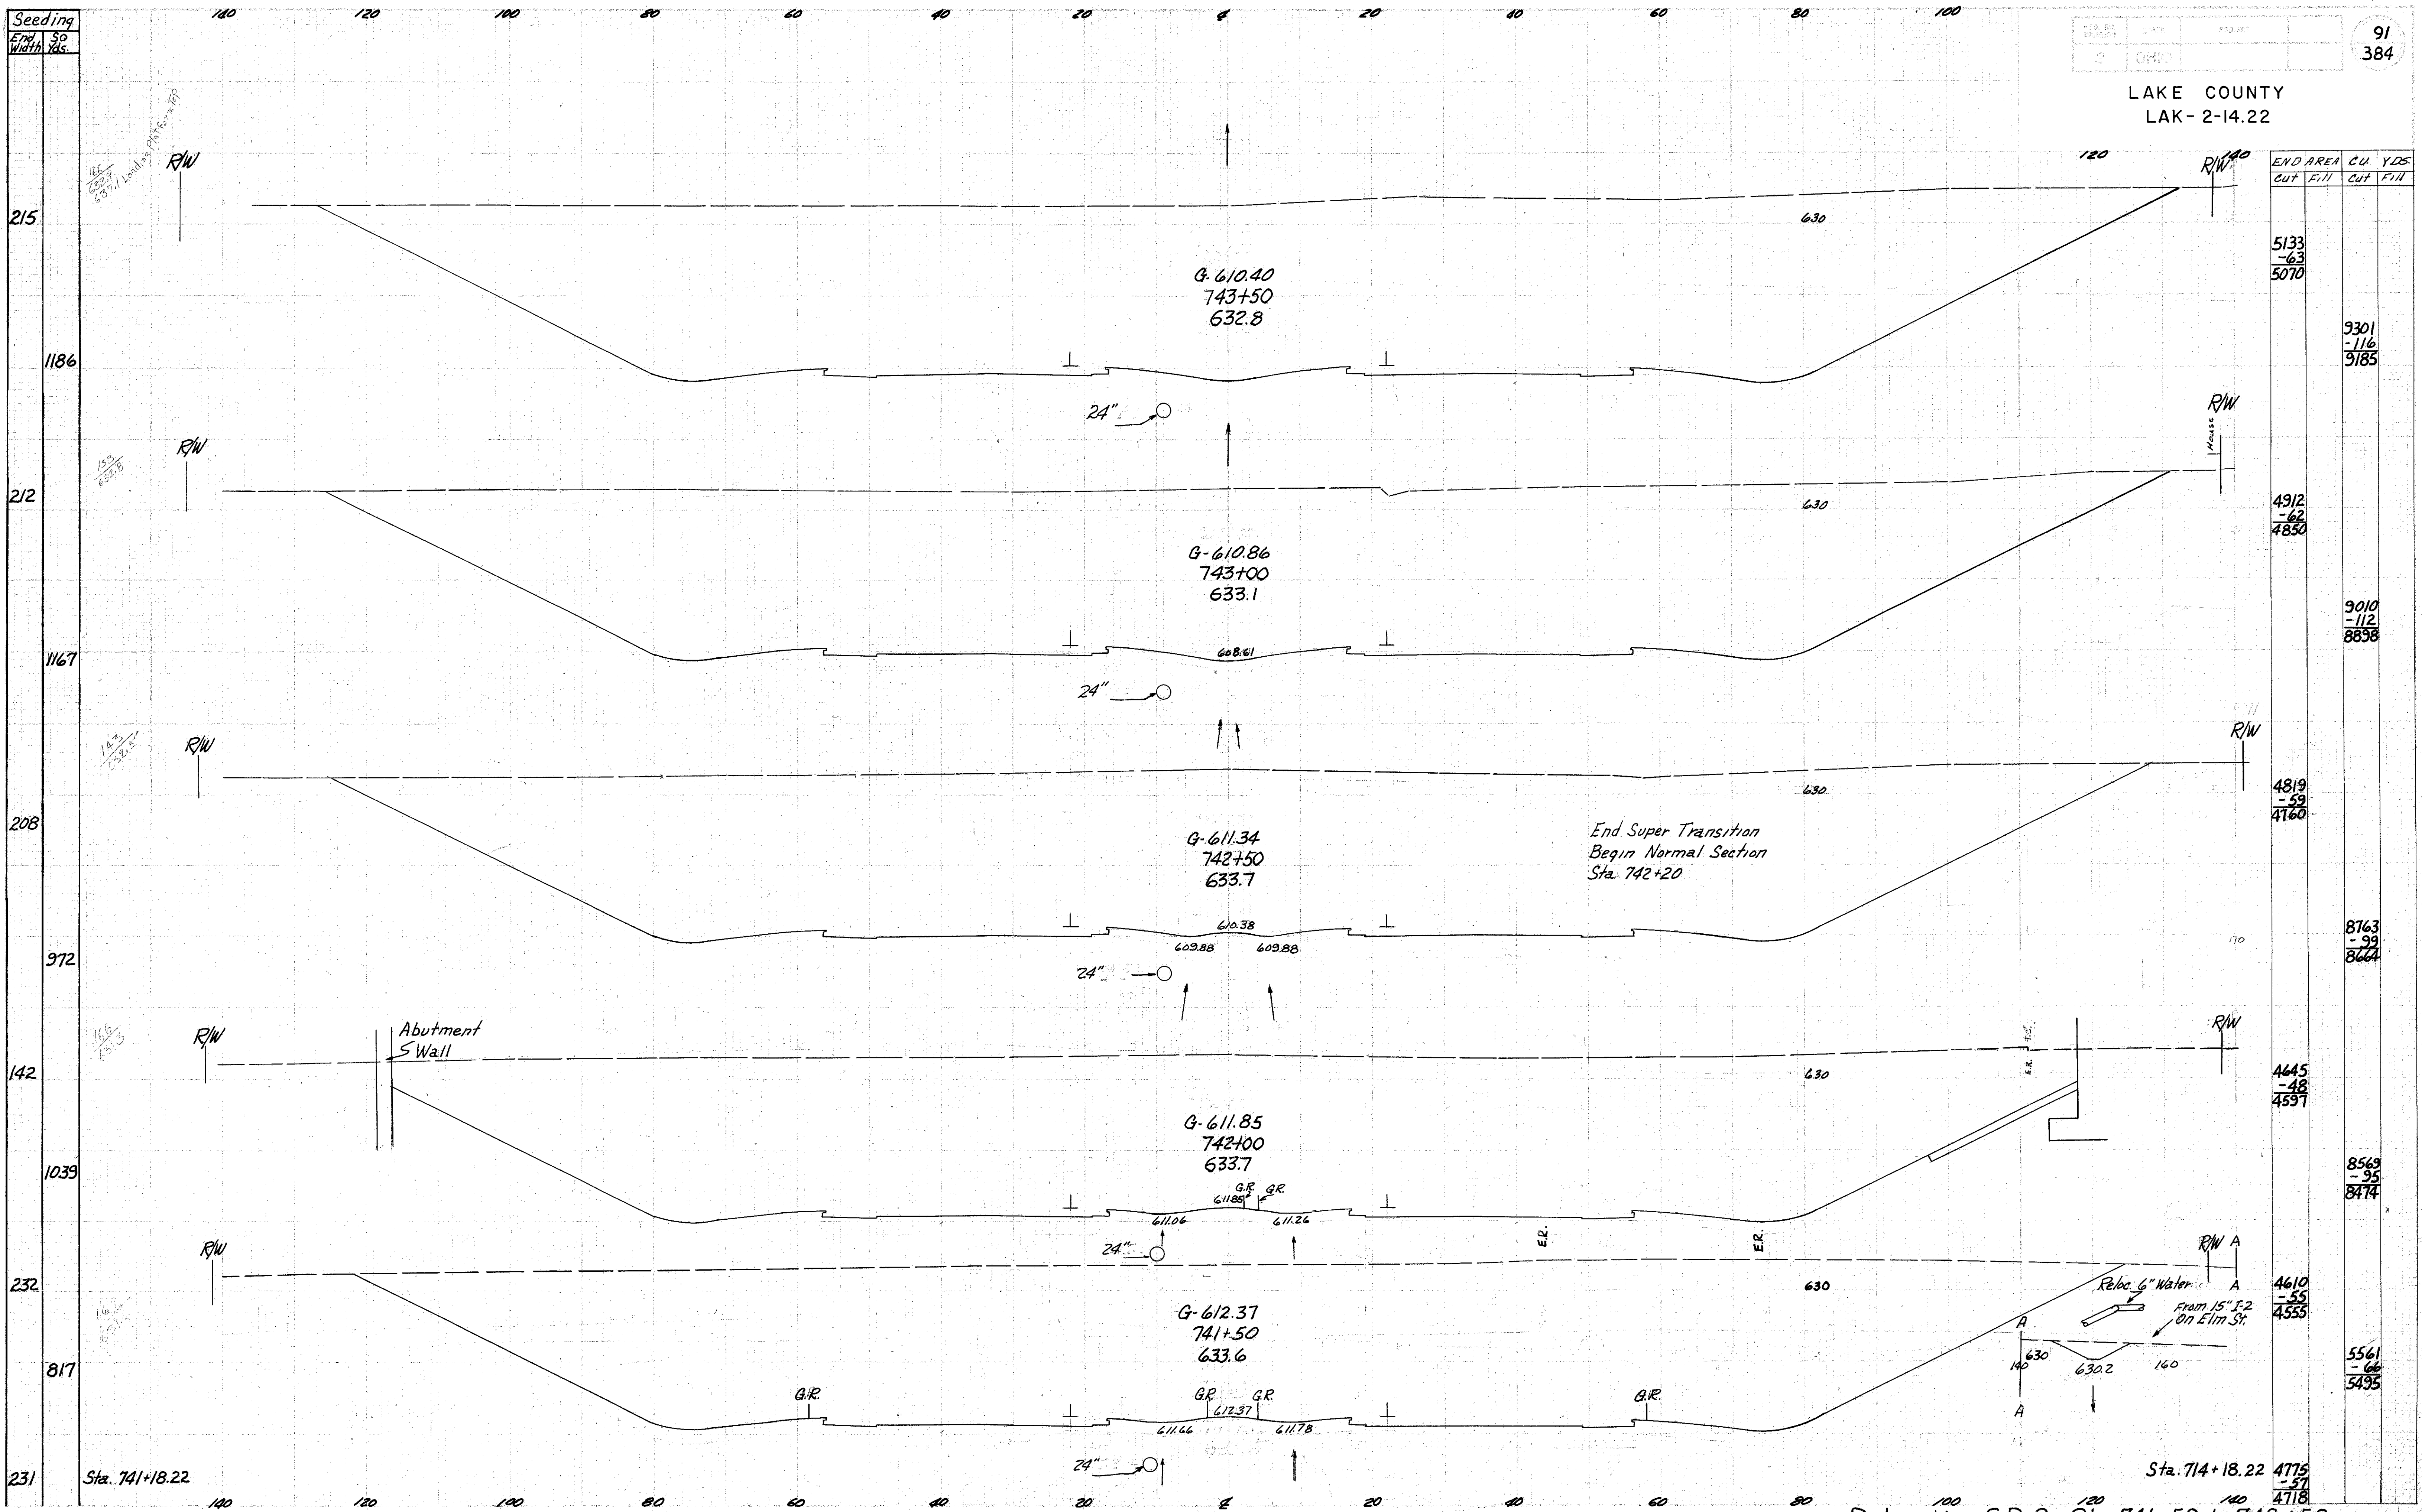

END AREA		CU YDS.	
Cut	Fill	Cut	Fill
5133	-63	9301	-116
5070		9185	
4912	-62	9010	-112
4850		8858	
4819	-59	8763	-99
4760		8664	
4445	-48	8569	-95
4597		8474	
4610	-55	5561	-66
4555		5495	
4775	-57		
4718			

Relocation S.R.2 Sta. 741+50 to 743+50

plate by RIF
vmsw
2/11/13