


Seeding  
End Sq.  
Width Yds.

LAKE COUNTY  
LAK-2-14.22

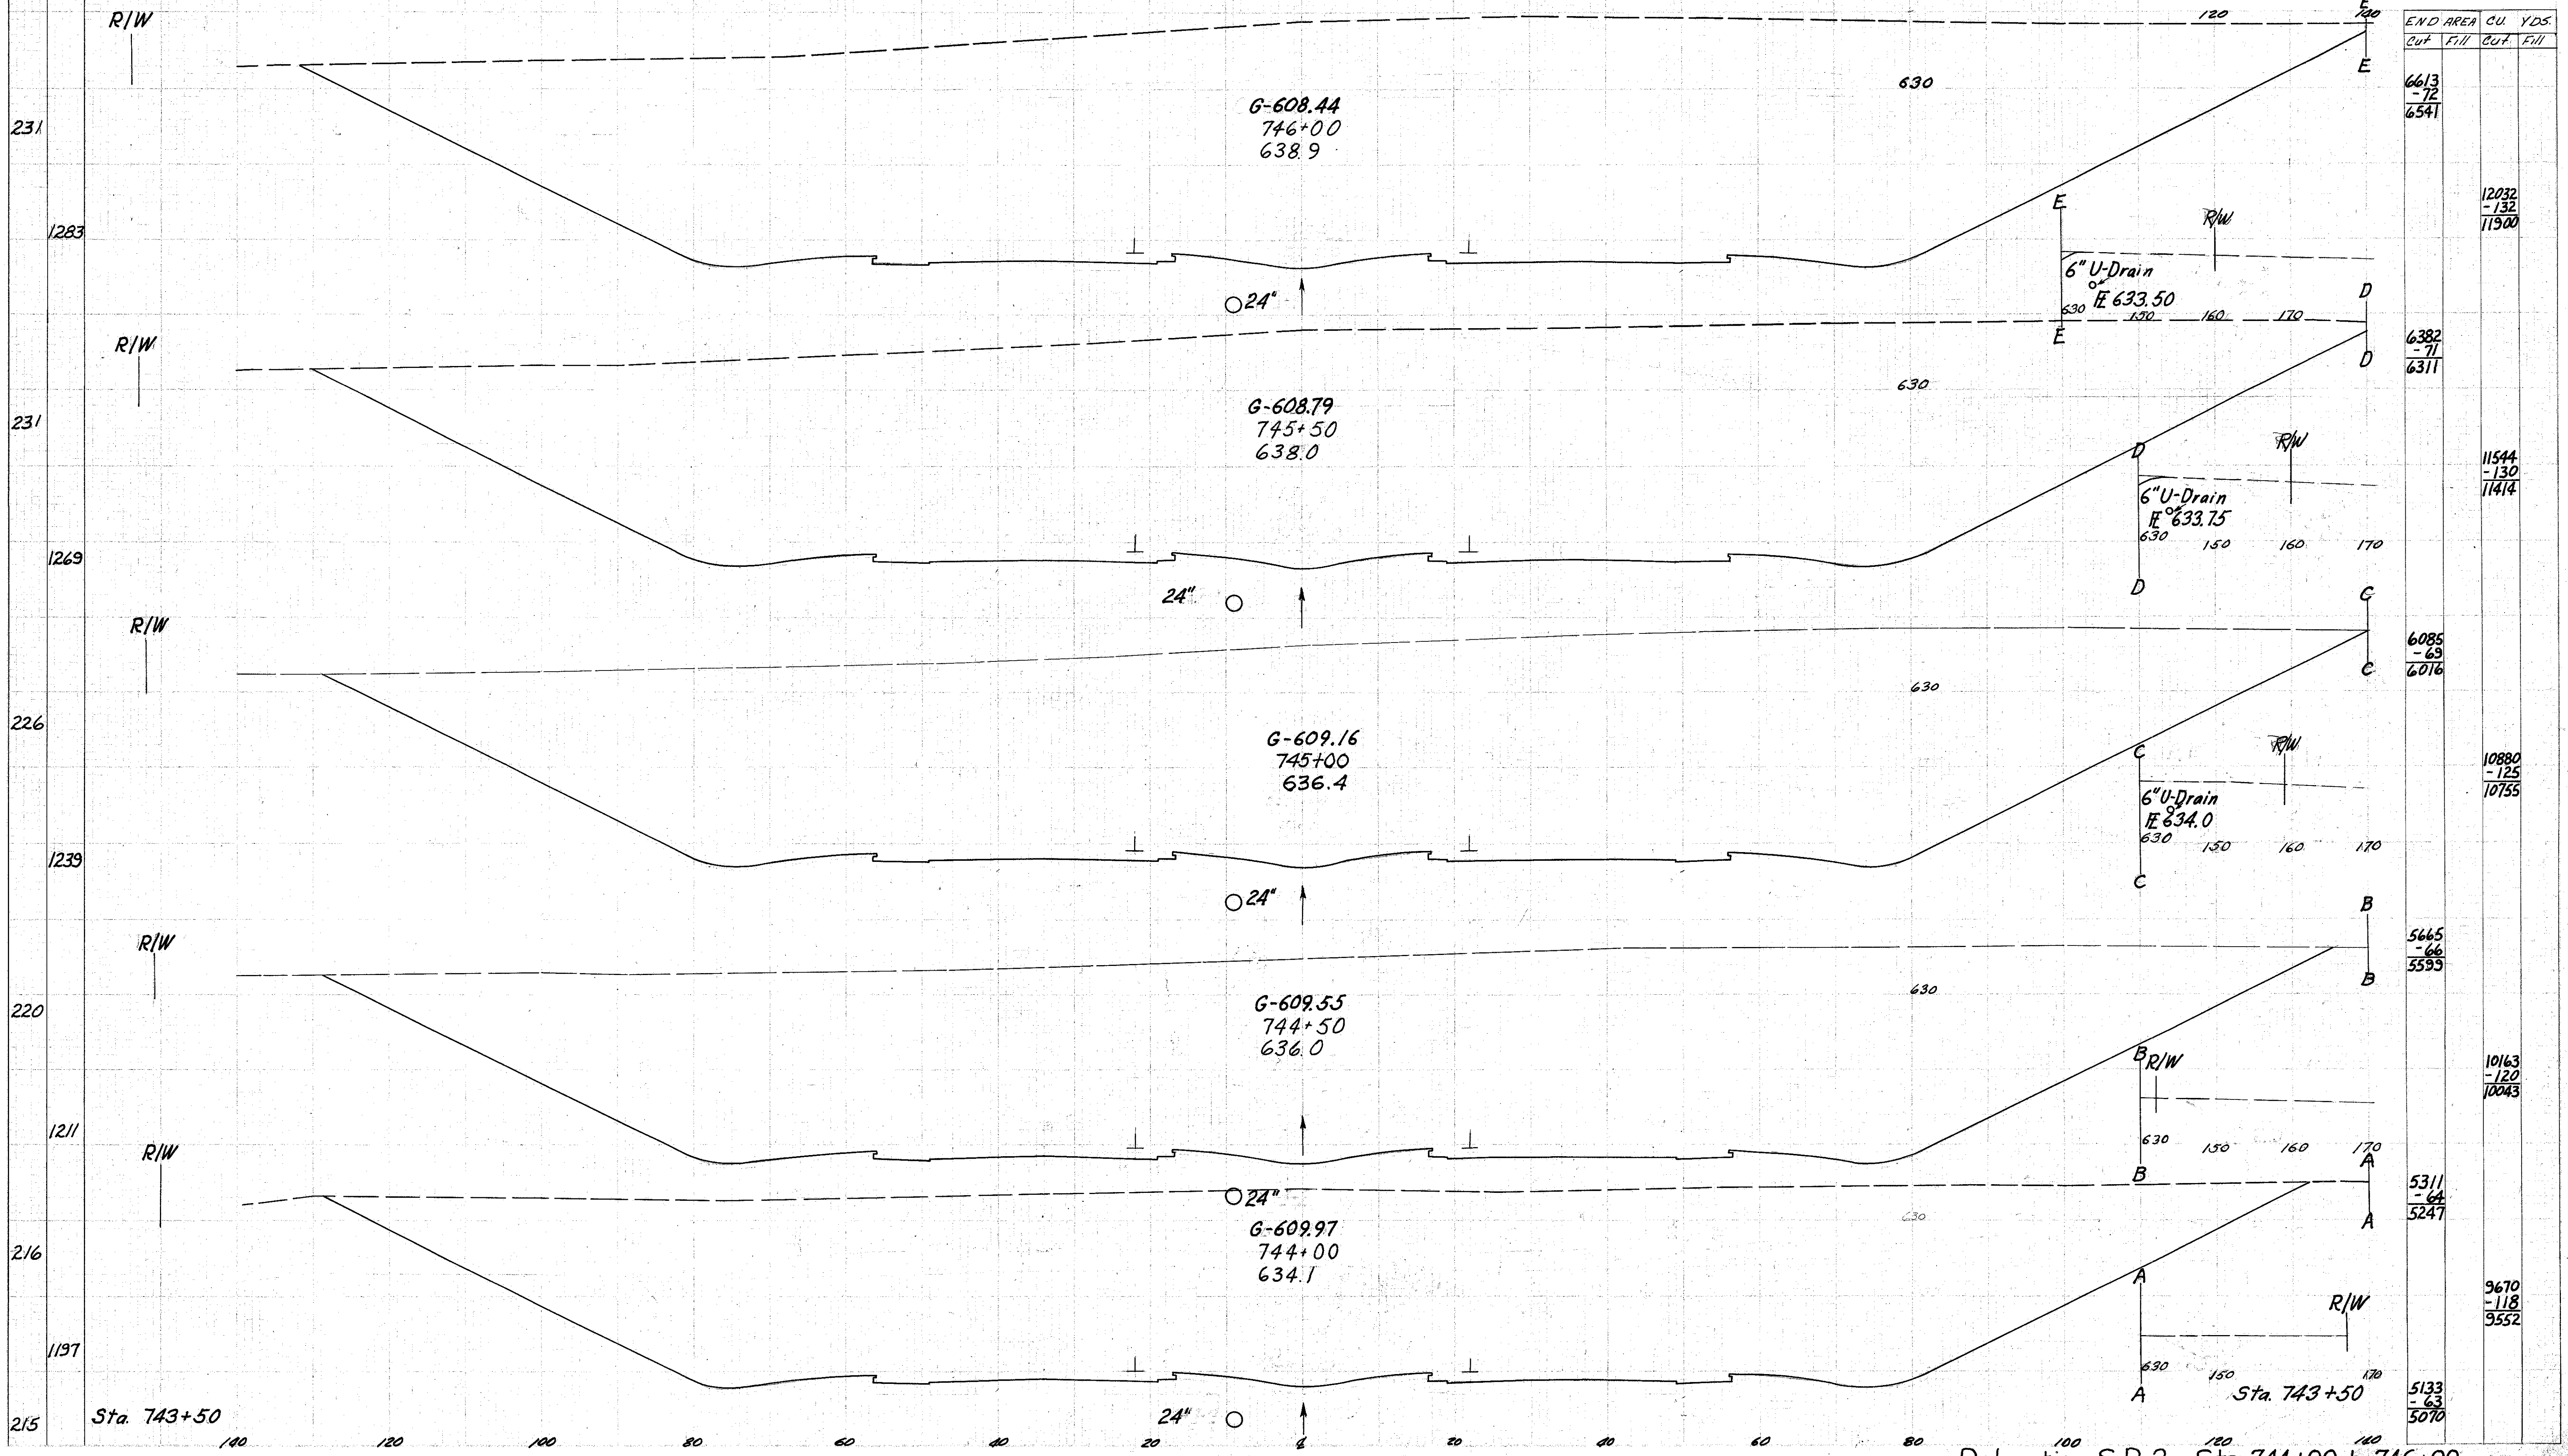

END AREA		CU. YDS.	
Out	Fill	Out	Fill
6613	-72		
<hr/>			
6541			
<hr/>			
		12032	-132
<hr/>			
		11900	
<hr/>			
		6382	-71
<hr/>			
		6311	
<hr/>			
		11544	-130
<hr/>			
		11414	
<hr/>			
		6085	-69
<hr/>			
		6016	
<hr/>			
		10880	-125
<hr/>			
		10755	
<hr/>			
		5665	-66
<hr/>			
		5593	
<hr/>			
		10163	-120
<hr/>			
		10043	
<hr/>			
		5311	-64
<hr/>			
		5247	
<hr/>			
		9670	-118
<hr/>			
		9552	
<hr/>			
		5133	-63
<hr/>			
		5070	

Relocation S.R.2 Sta. 744+00 to 746+00

Back X-15  
 plate by RHF  
 MP  
 11/13/57