


SEEDING
END SQ.
WIDTH YDS.

LAKE COUNTY
LAK-2-14.22

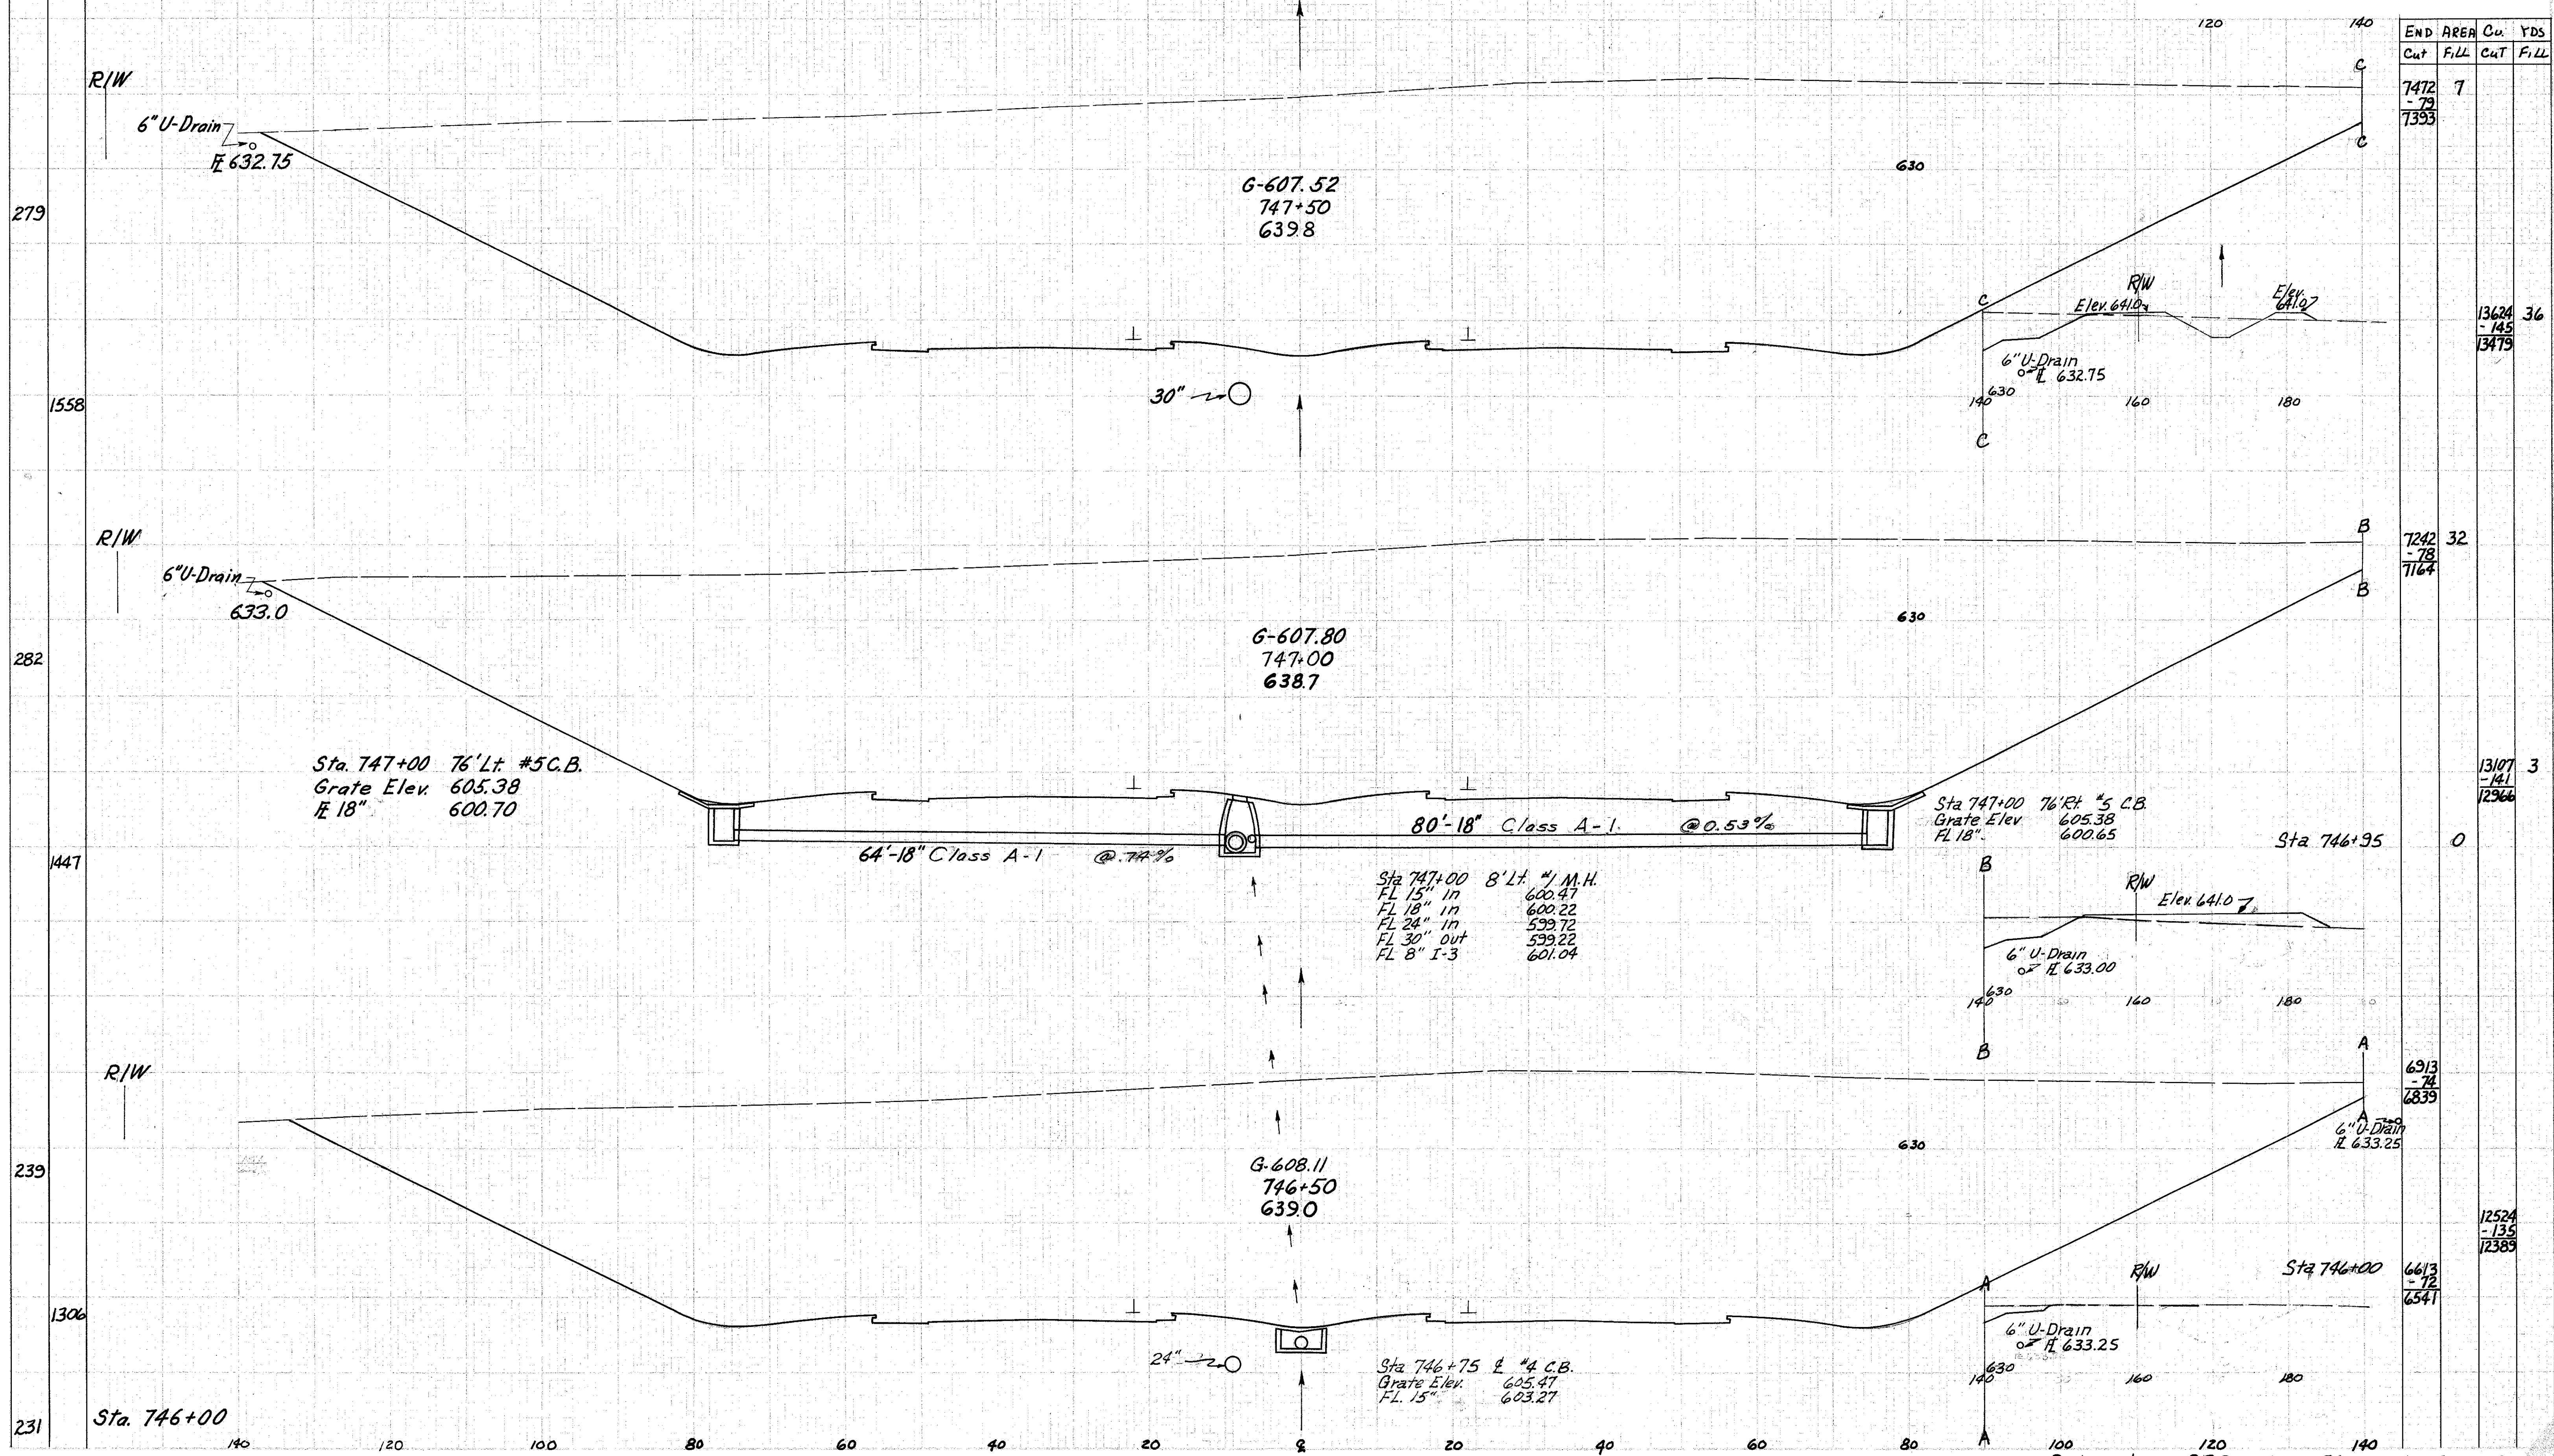

END STA.	AREA		Cu. YDS.
	Cut	Fill	
7472	7		
7393			
13624			36
145			
13479			
7242	32		
7164			
13107			3
141			
12966			
6913			
71			
6839			
12524			
135			
12389			
6613			
12			
6541			

Relocation SR2 Sta. 746+50 to 747+50