


SEEDING
END SQ.
WIDTH Yds.

NO. FOR REVISIONS: 2
DATE: CHD
PROJECT: 94
384

LAKE COUNTY
LAK-2-14.22

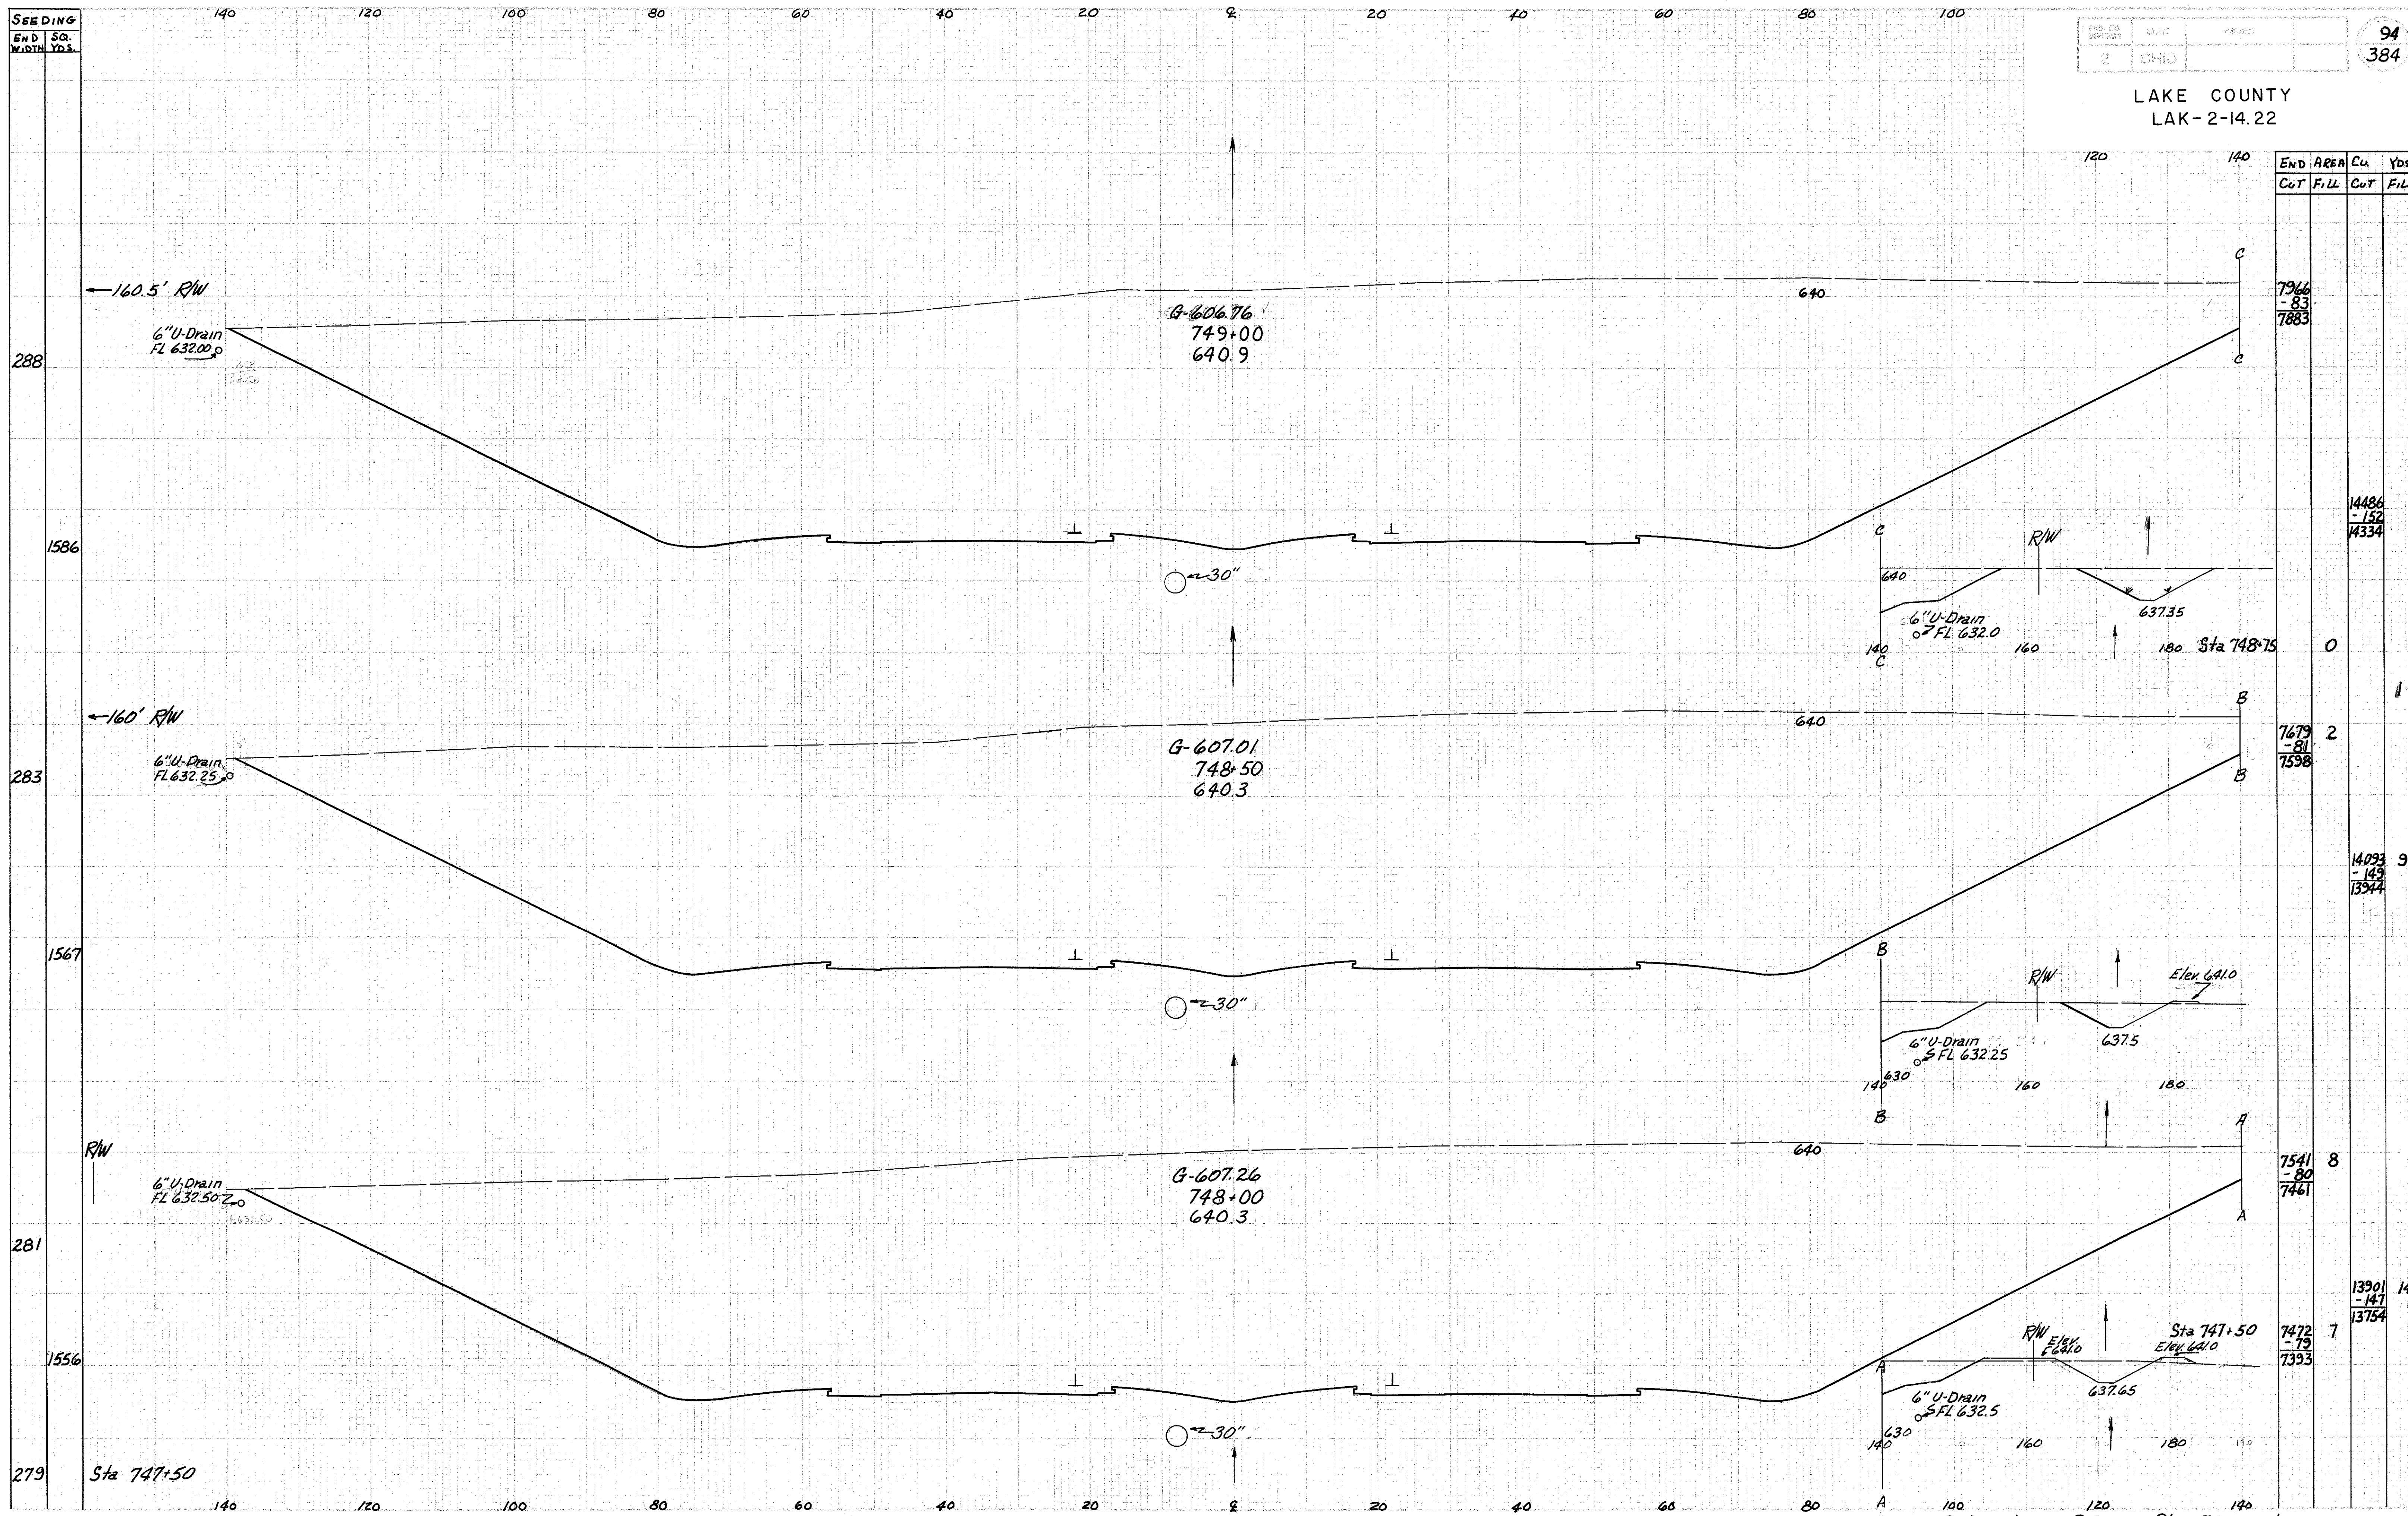

END STA.	AREA		Cu	Yds.
	Cut	Fill		
7966	-83	7883		
14486	-152	14334		
0				
7679	-81	7598		
14093	-149	13944		
7541	-80	7461		
13901	-147	13754		
7472	-79	7393		

Relocation S.R.2 Sta. 748+00 to 749+00

Scale 1" = 10'
Plate by RIF