


SEEDING
END SQ.
WIDTH YDS.

140 120 100 80 60 40 20 0 20 40 60 80 100

PER. FT.	STATE	PROJECT	95
2	OHIO		384

LAKE COUNTY
LAK- 2-14.22

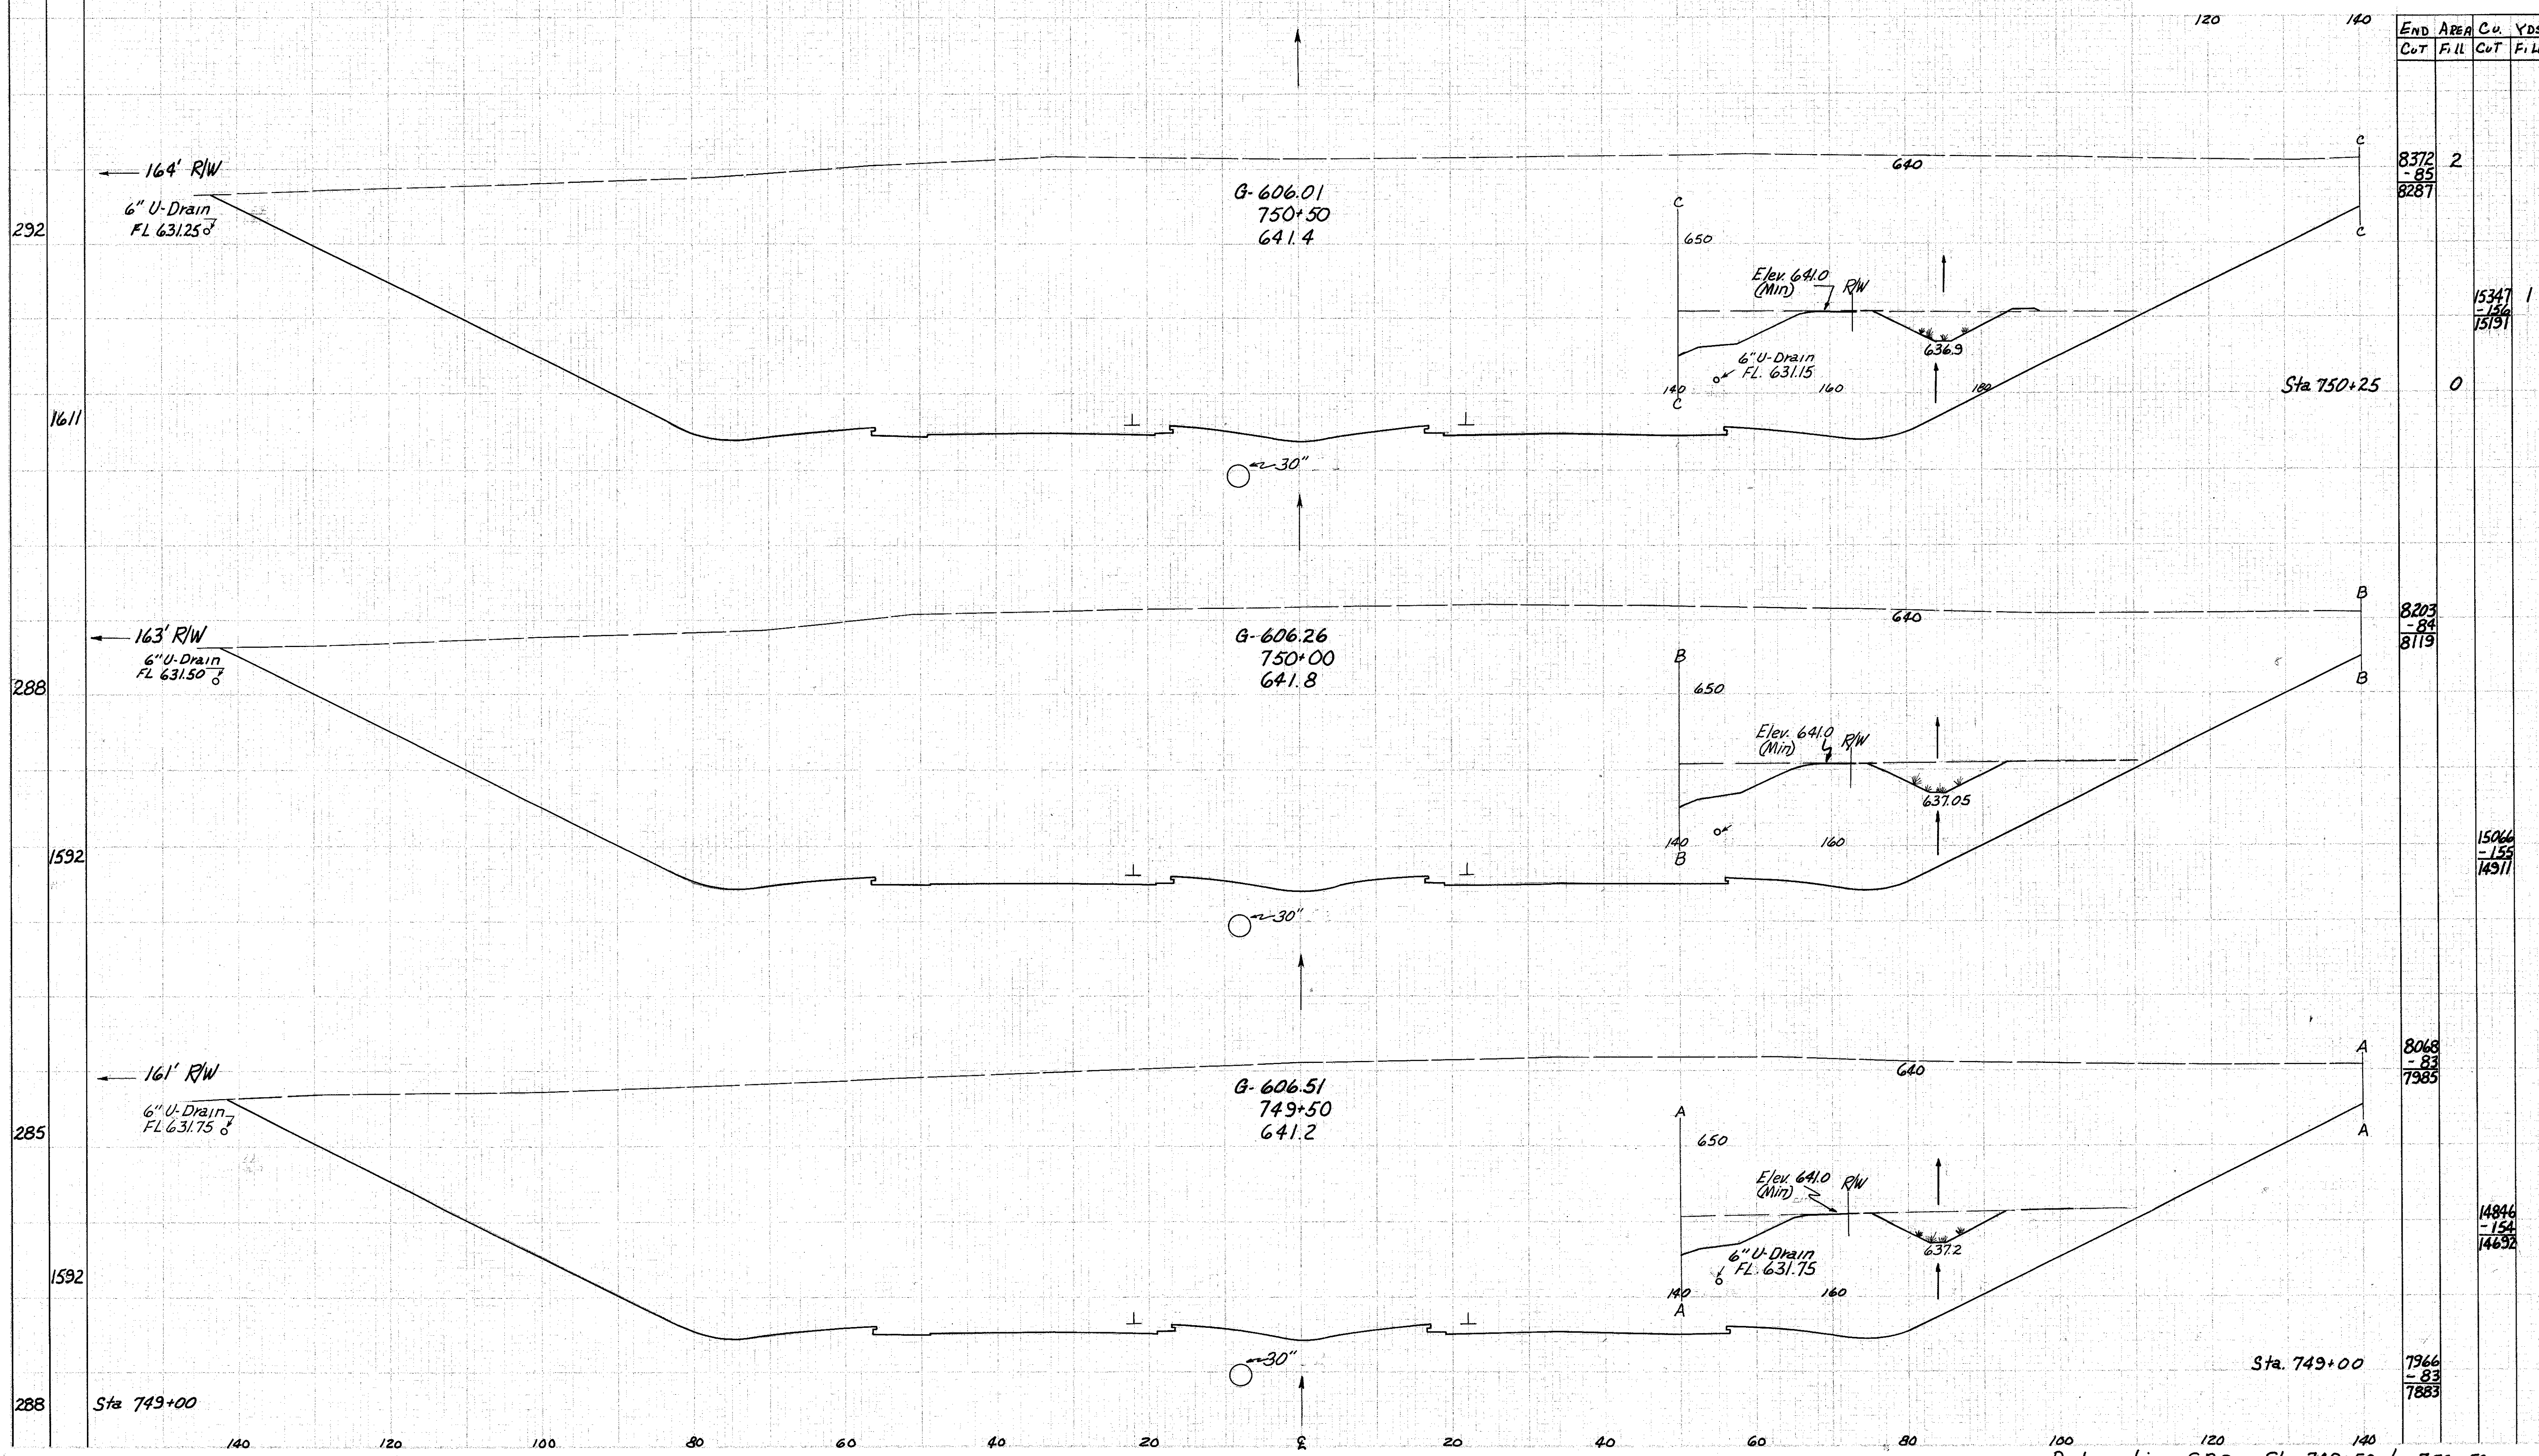

END STA.	AREA	Cu. YDS.	
Cut	Fill	Cut	Fill
8372	85	2	
8287			
		15347	1
		15151	
		0	
8203	84		
8119			
		15066	1
		14911	
8068	83		
7985			
		14846	1
		14652	
7966	83		
7883			

Relocation S.R. Sta. 749+50 to 750+50